


FILED
 GREENVILLE CO. S. C.
 FEB 19 3 52 PM '76
 DONNIE S. TANKERSLEY
 R.M.C.

MICROFILMED

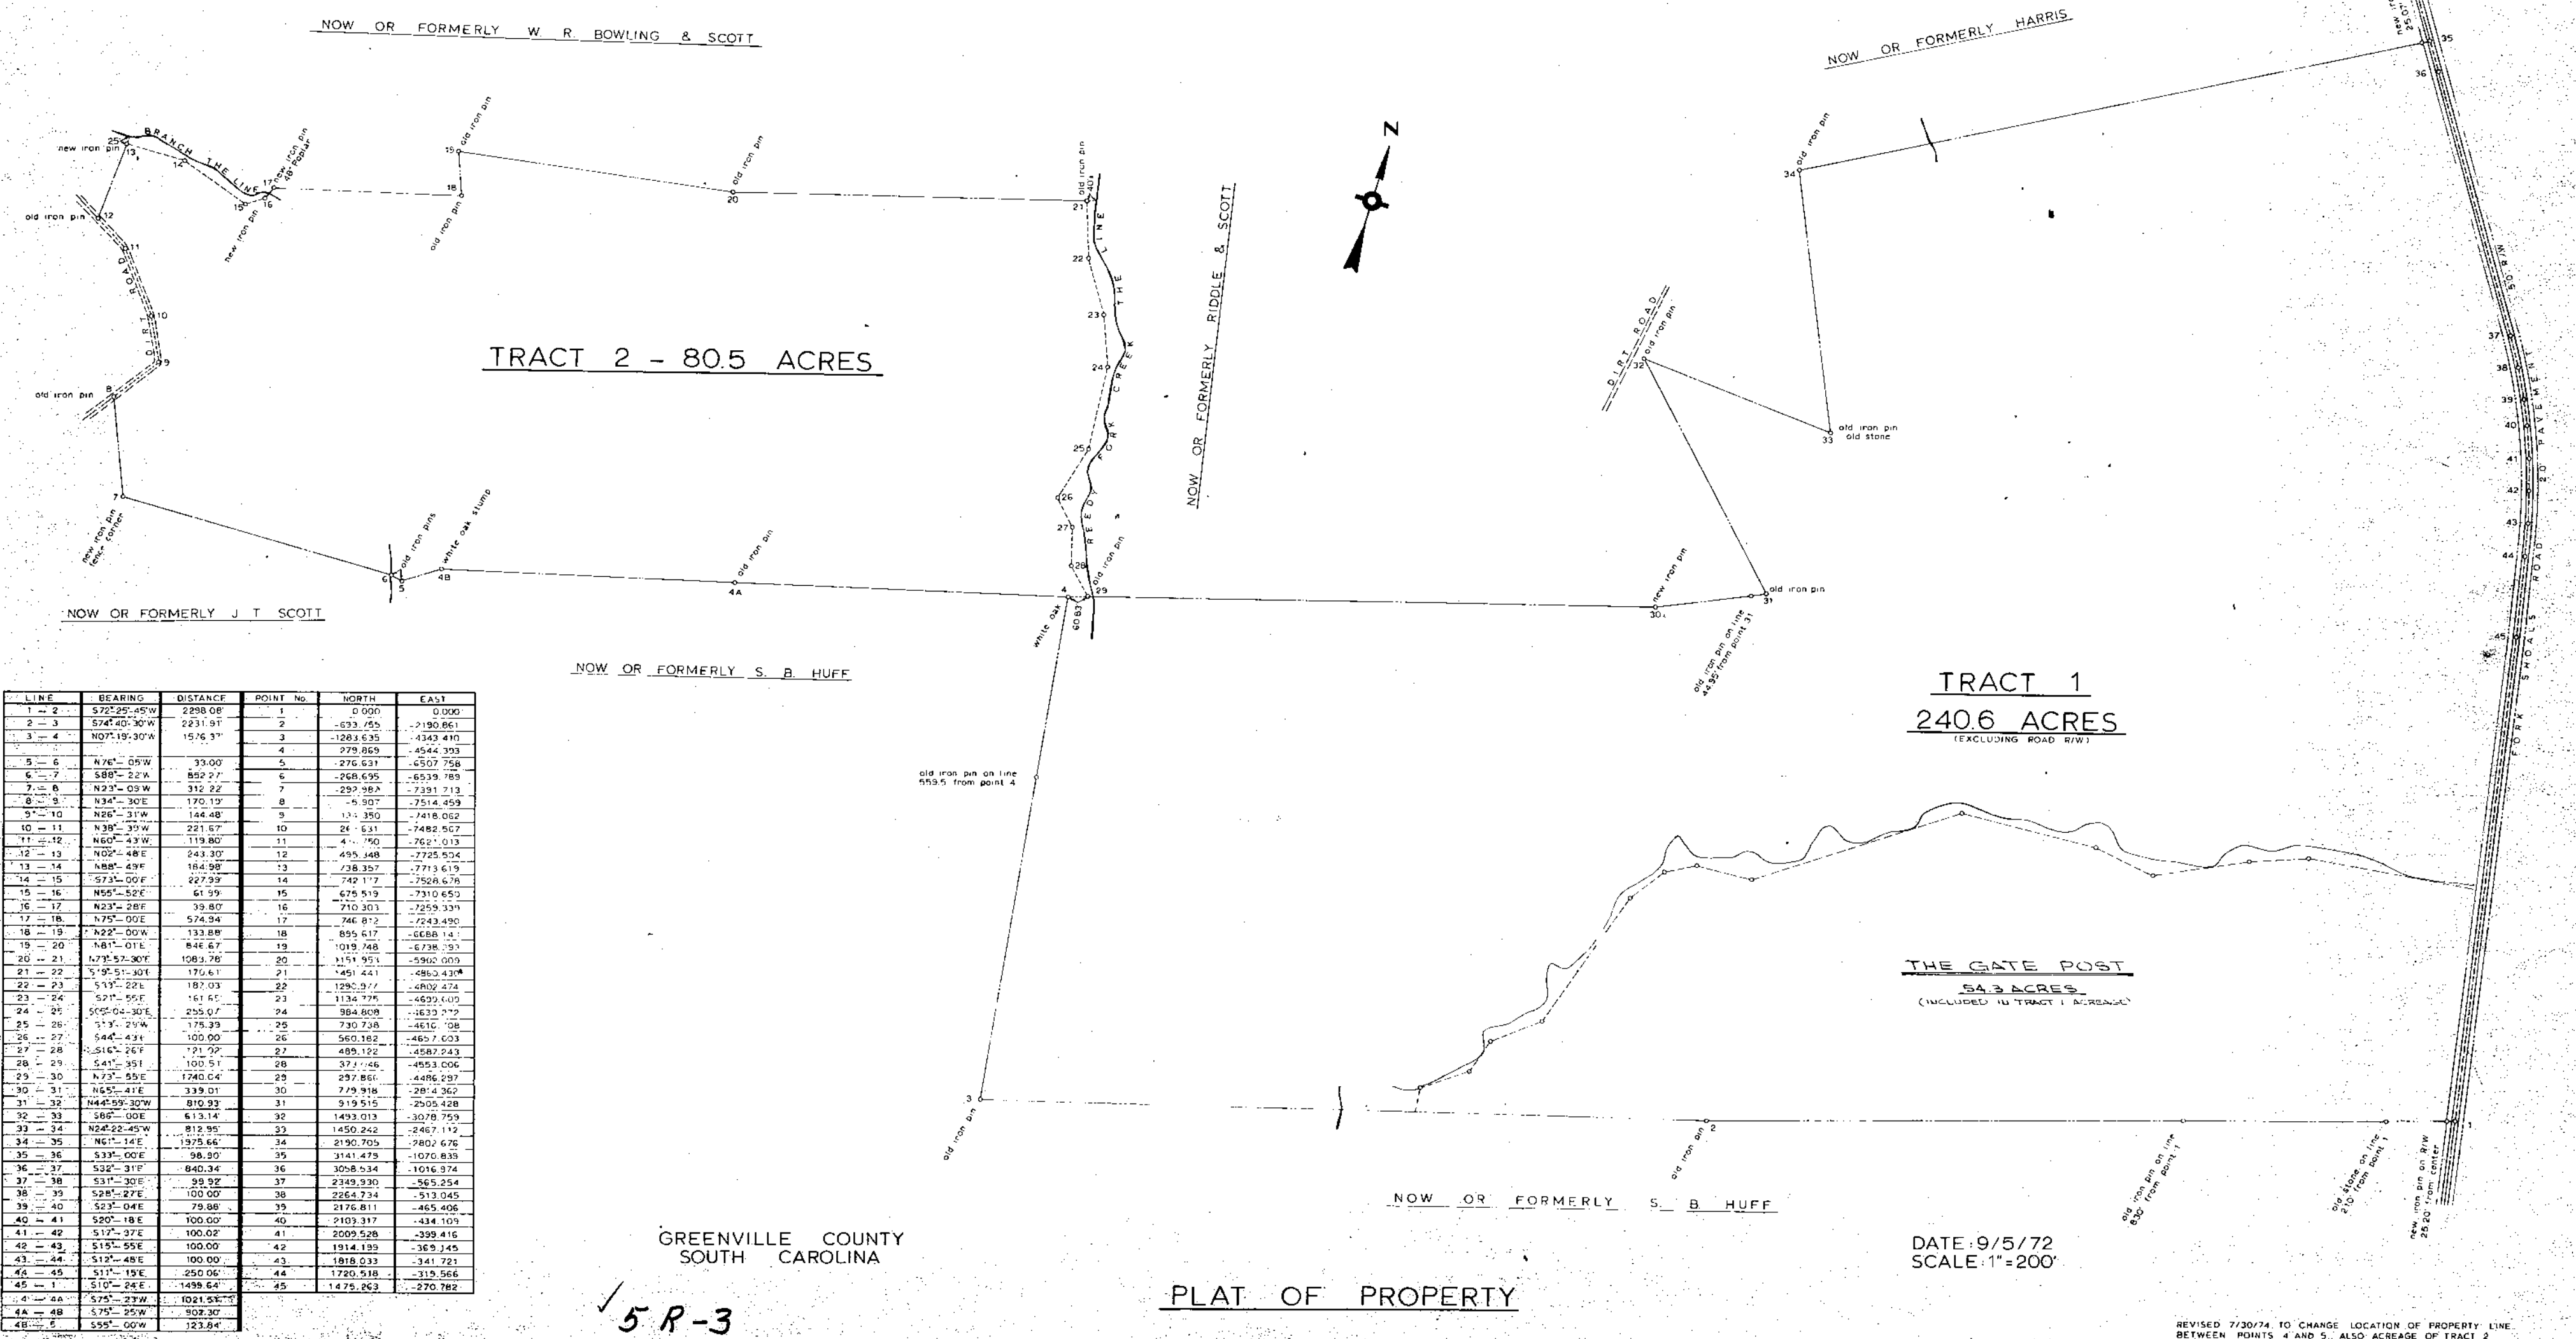

LINE	BEARING	DISTANCE	POINT No.	NORTH	EAST
1-2	S72°25'45"W	2288.08	1	0.000	0.000
2-3	S74°40'30"W	2231.91	2	-673.755	-7190.661
3-4	N07°19'30"W	1576.37	3	-1281.635	-4343.410
4-5	N76°-05'W	93.00	4	278.869	-4544.393
5-6	S88°-22'W	892.27	5	-276.631	-4507.758
6-7	N23°-03'W	312.22	6	-268.695	-6239.789
7-8	N34°-30'E	170.12	7	-5.907	-7514.459
8-9	N86°-21'W	144.48	8	131.350	-7418.062
9-10	N38°-39'W	221.67	9	24.631	-7488.567
10-11	N60°-43'W	119.80	10	41.760	-7627.013
11-12	N02°-48'E	243.30	11	495.148	-7725.504
12-13	N88°-49'E	184.98	12	738.357	-7713.619
13-14	S73°-00'E	227.99	13	742.117	-7526.676
14-15	N55°-52'E	61.59	14	676.519	-7310.653
15-16	N23°-28'E	39.80	15	270.303	-7254.134
16-17	N75°-00'E	574.94	16	746.812	-7243.490
17-18	N22°-00'W	133.88	17	855.617	-6688.141
18-19	N87°-01'E	846.67	18	1019.748	-6738.797
19-20	N75°-30'E	1089.76	19	1174.951	-5960.083
20-21	S79°-51'-30"E	176.61	20	451.441	-4860.434
21-22	S13°-22'E	187.03	21	1290.977	-4802.474
22-23	S21°-55'E	161.65	22	1134.775	-4629.609
23-24	S25°-04'-30"E	255.07	23	984.808	-4632.772
24-25	S14°-21'W	775.39	24	730.738	-4610.086
25-26	S44°-43'W	100.00	25	560.182	-4827.603
26-27	S16°-26'E	71.72	26	485.122	-4587.243
27-28	S41°-35'E	100.51	27	377.48	-4553.006
28-29	N73°-55'E	1740.04	28	297.861	-4486.287
29-30	N42°-41'E	339.01	29	279.918	-284.362
30-31	N44°-59'-30"W	810.93	30	919.515	-2505.428
31-32	S68°-00'E	613.14	31	1493.013	-3076.759
32-33	N24°-22'-45"W	812.95	32	1450.262	-2467.112
33-34	N6°-14'E	1975.66	33	2190.705	-2802.676
34-35	S33°-02'E	58.20	34	2141.479	-1070.833
35-36	S32°-31'E	840.34	35	3058.534	-1016.374
36-37	S31°-30'E	39.92	36	2149.930	-965.254
37-38	S28°-27'E	100.00	37	2264.734	-913.045
38-39	S32°-04'E	79.88	38	2176.811	-865.406
39-40	S20°-18'E	100.00	39	2103.317	-814.109
40-41	S17°-37'E	100.00	40	2009.528	-769.416
41-42	S15°-55'E	100.00	41	1914.139	-729.145
42-43	S12°-48'E	100.00	42	1818.033	-691.721
43-44	S11°-19'E	250.00	43	1720.518	-659.566
44-45	S10°-24'E	1458.64	44	1475.863	-270.782
45-46	S75°-27'W	1021.52	45		
46-47	S75°-25'W	802.30	46		
47-48	S55°-00'W	123.84	47		

5 R-3
 21000
 FEB 19 1976

PLAT OF PROPERTY
 JOHN C. SCURRY AND RALPH BROOKS SCURRY

HEARST COLEMAN & ASSOC.
 ENGINEERS
 GREENWOOD, S.C.

DATE: 9/5/72
 SCALE: 1"=200'

REVISED 7/30/74 TO CHANGE LOCATION OF PROPERTY LINE BETWEEN POINTS 4 AND 5. ALSO ACREAGE OF TRACT 2.

RECORDING FEE
 PAID \$ 300

1-67