
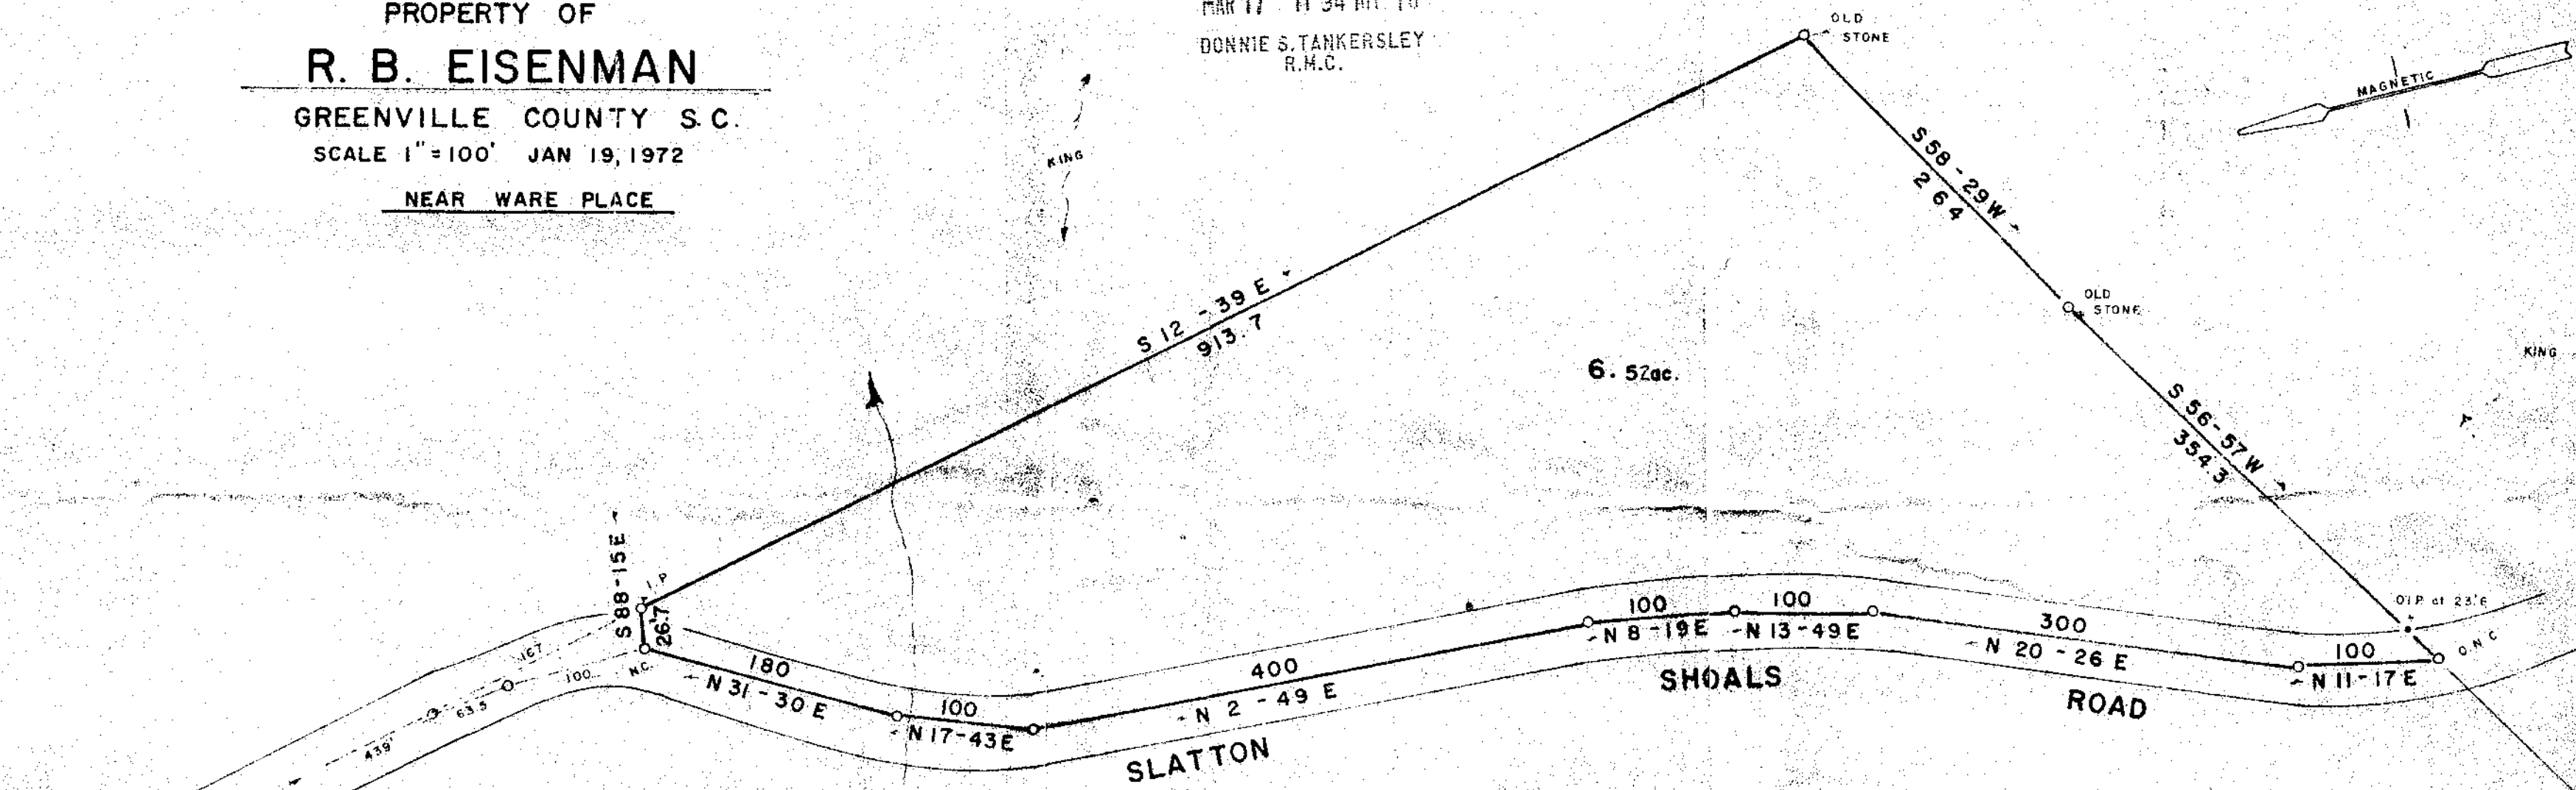


PROPERTY OF  
**R. B. EISENMAN**  
GREENVILLE COUNTY S.C.  
SCALE 1"=100' JAN 19, 1972  
NEAR WARE PLACE


FILED  
GREENVILLE CO. S. C.  
MAR 17 11 34 AM '76  
DONNIE S. TANKERSLEY  
R.M.C.

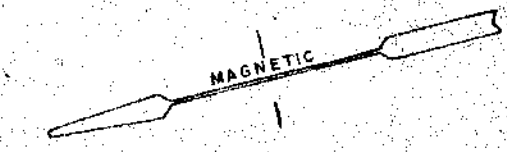

23613

MAR 17 1976

✓ 5-R-15

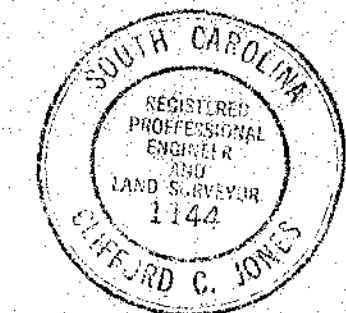

RECORDING FEE  
PAID \$ 3.00

MICROFILMED