

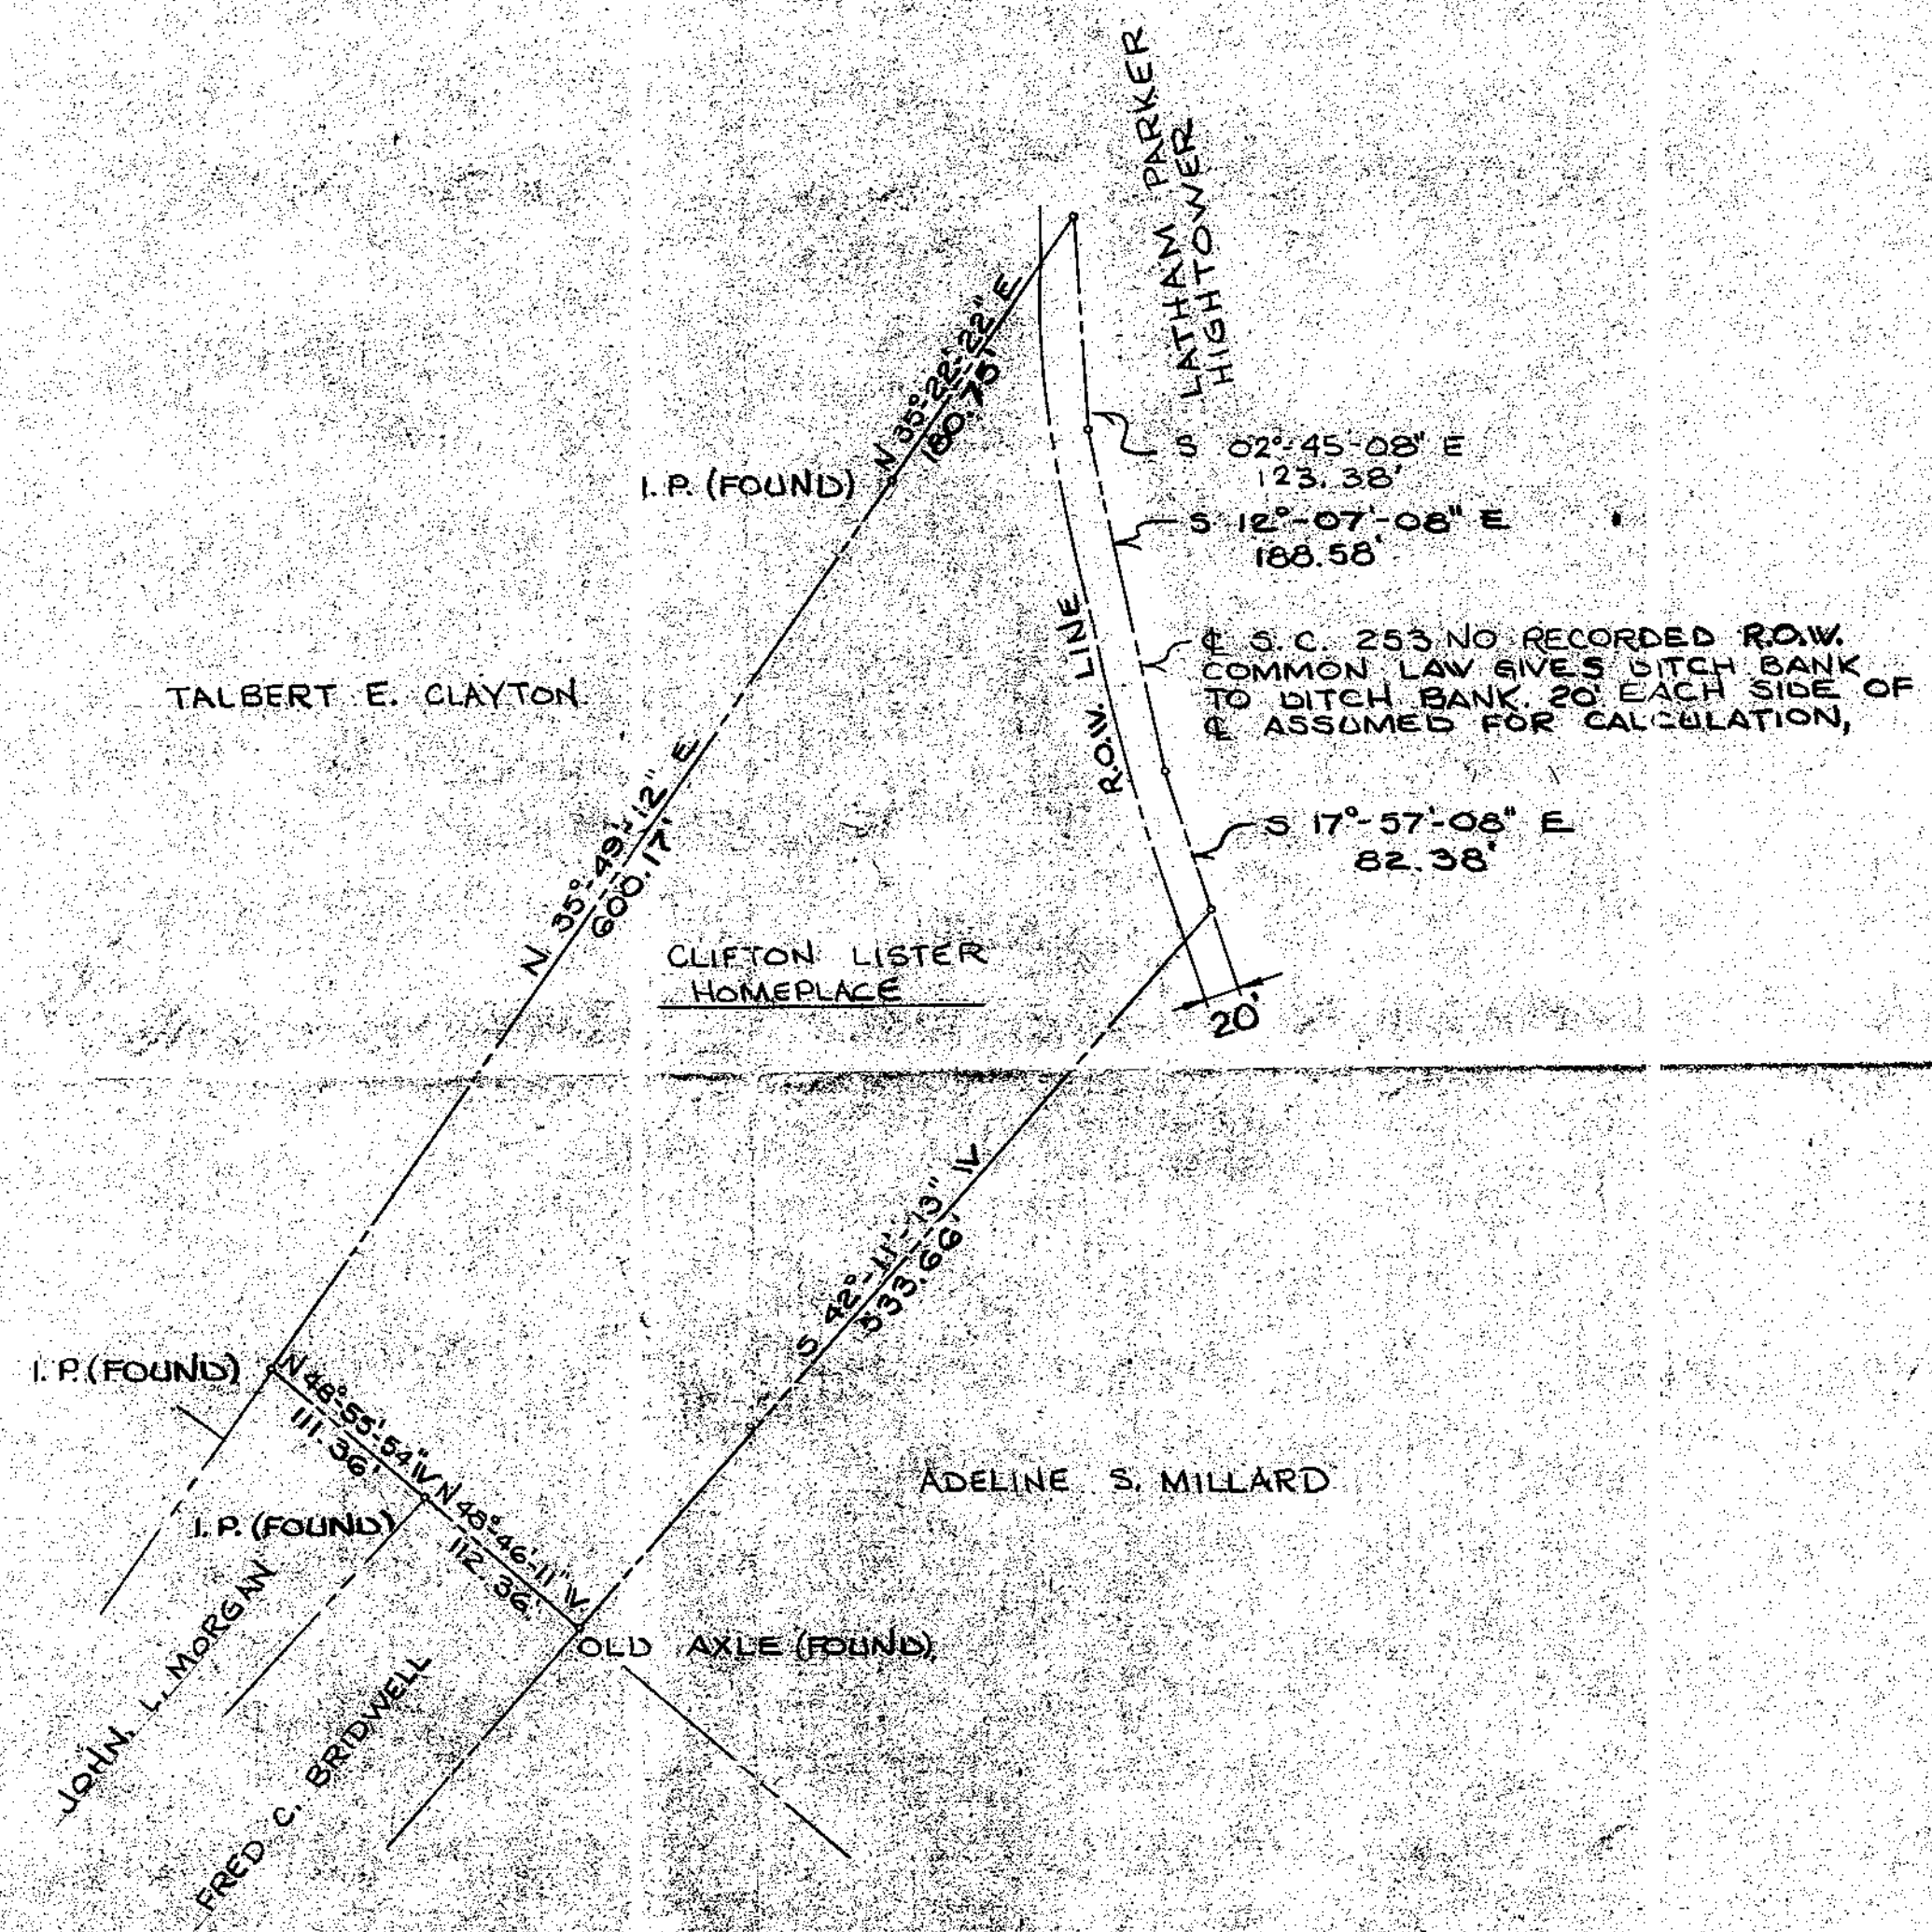


sale

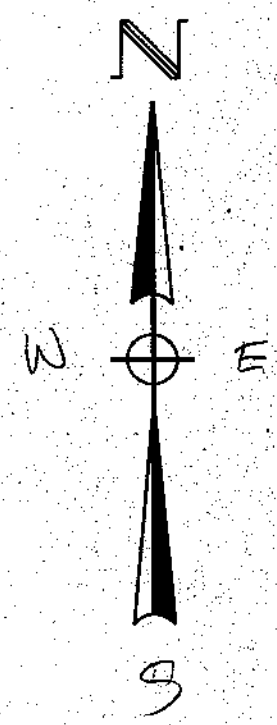

AREA WITHIN TRAVERSE - 3.80  
AREA IN S.C. 253 R.O.W. - .17  
NET ACRES - 3.63

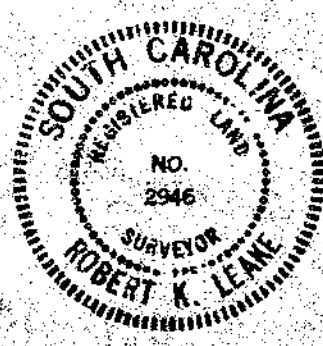

GREENVILLE CO. S.C.  
APR 9 4 48 PM '76  
DONNIE S. TANKERSLEY  
R.M.C.

26029

PRINTED

APR 9 1976

5-R-21

MAR 10 1976

RECORDING FEE  
PAID \$ 3.00

CLIFTON LISTER TRACT

NO.		REVISION		CHKD.	DATE	SURV. BY: <i>RKL</i>		REG. NO. 2946	DAVIS & FLOYD ENGINEERS, INC. GREENWOOD, S.C.		SLOAN CONSTRUCTION COMPANY, INC. GREENVILLE, SOUTH CAROLINA OWNER		PROPERTY SURVEY SANDY FLAT GREENVILLE COUNTY, S.C. DRAWING TITLE		DRAWN: SAMS		SCALE: 1"=100'	
1		ADDED ADJOINING PROP. OWNERS		RKL	3-4-76								CHECKED: LEAKE		DATE: MARCH 4, 1976			
													APPROVED: LEAKE					

MICROFILMED