



FILED
 GREENVILLE, CO. S. C.
 JUN 3 4 22 PM '76
 DONNIE S. TANKERSLEY
 R.M.C.

MICROFILMED

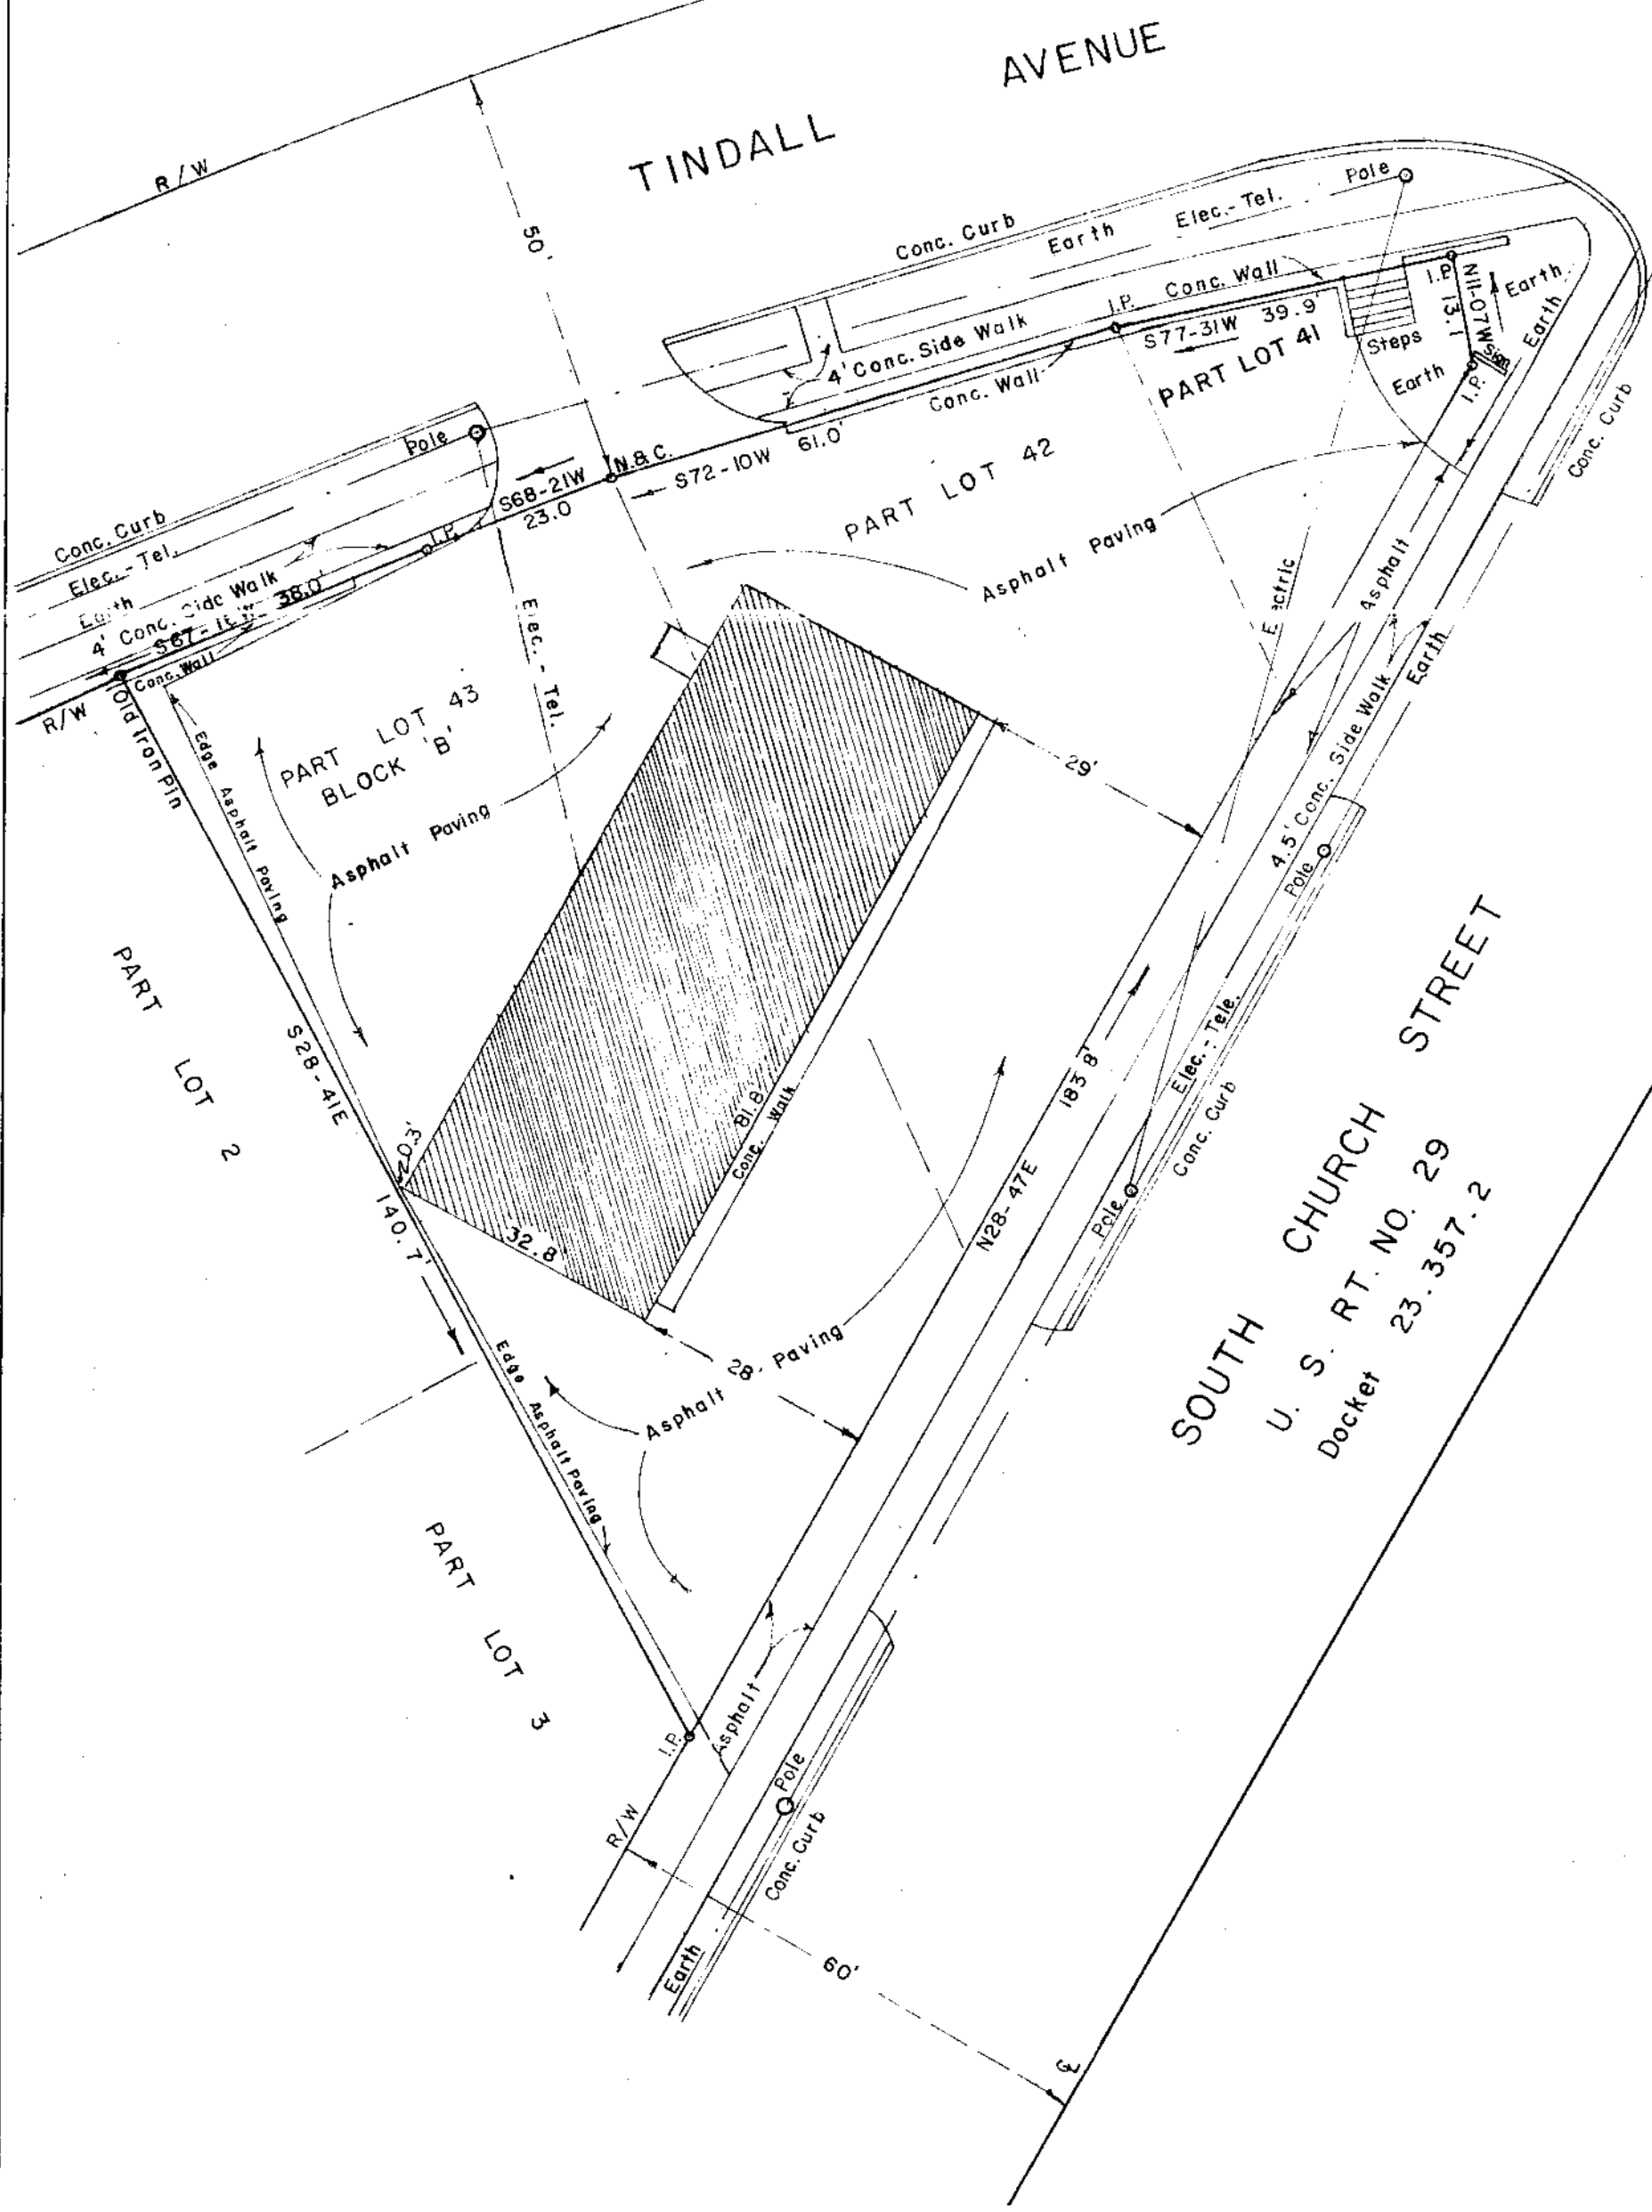

SOUTH CHURCH STREET
 U. S. RT. NO. 29
 Docket 23.357.2

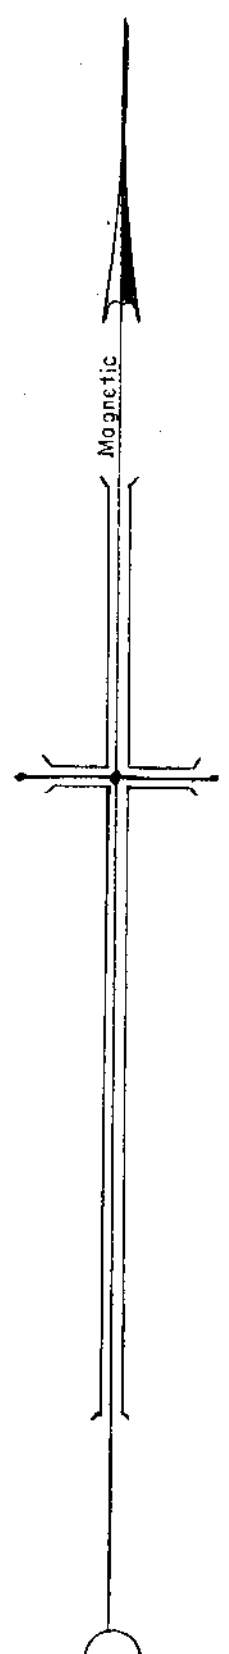

PROPERTY OF
 C. ELIZABETH McCOY
 GREENVILLE, S. C.

Scale 1" = 20' May, 1976

DALTON & NEVES CO, ENGINEERS
 121 MANLY STREET
 GREENVILLE, S. C.

31504


JUN 3 '76

This is to certify that this is a true and accurate survey and location of the premises as shown hereon.

R. W. Dalton
 S.C. Reg. No. 916

5R-51

RECORDING FEE
 PAID 3.00

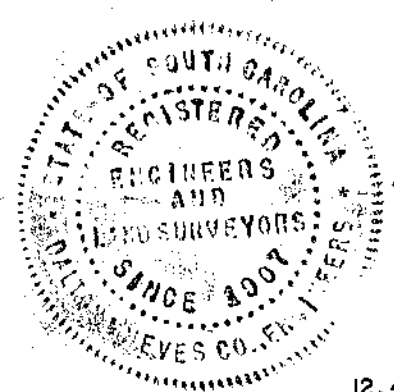

12,429.46 Sq. Ft.
 F.B. 360 - 415