


MICROFILMED

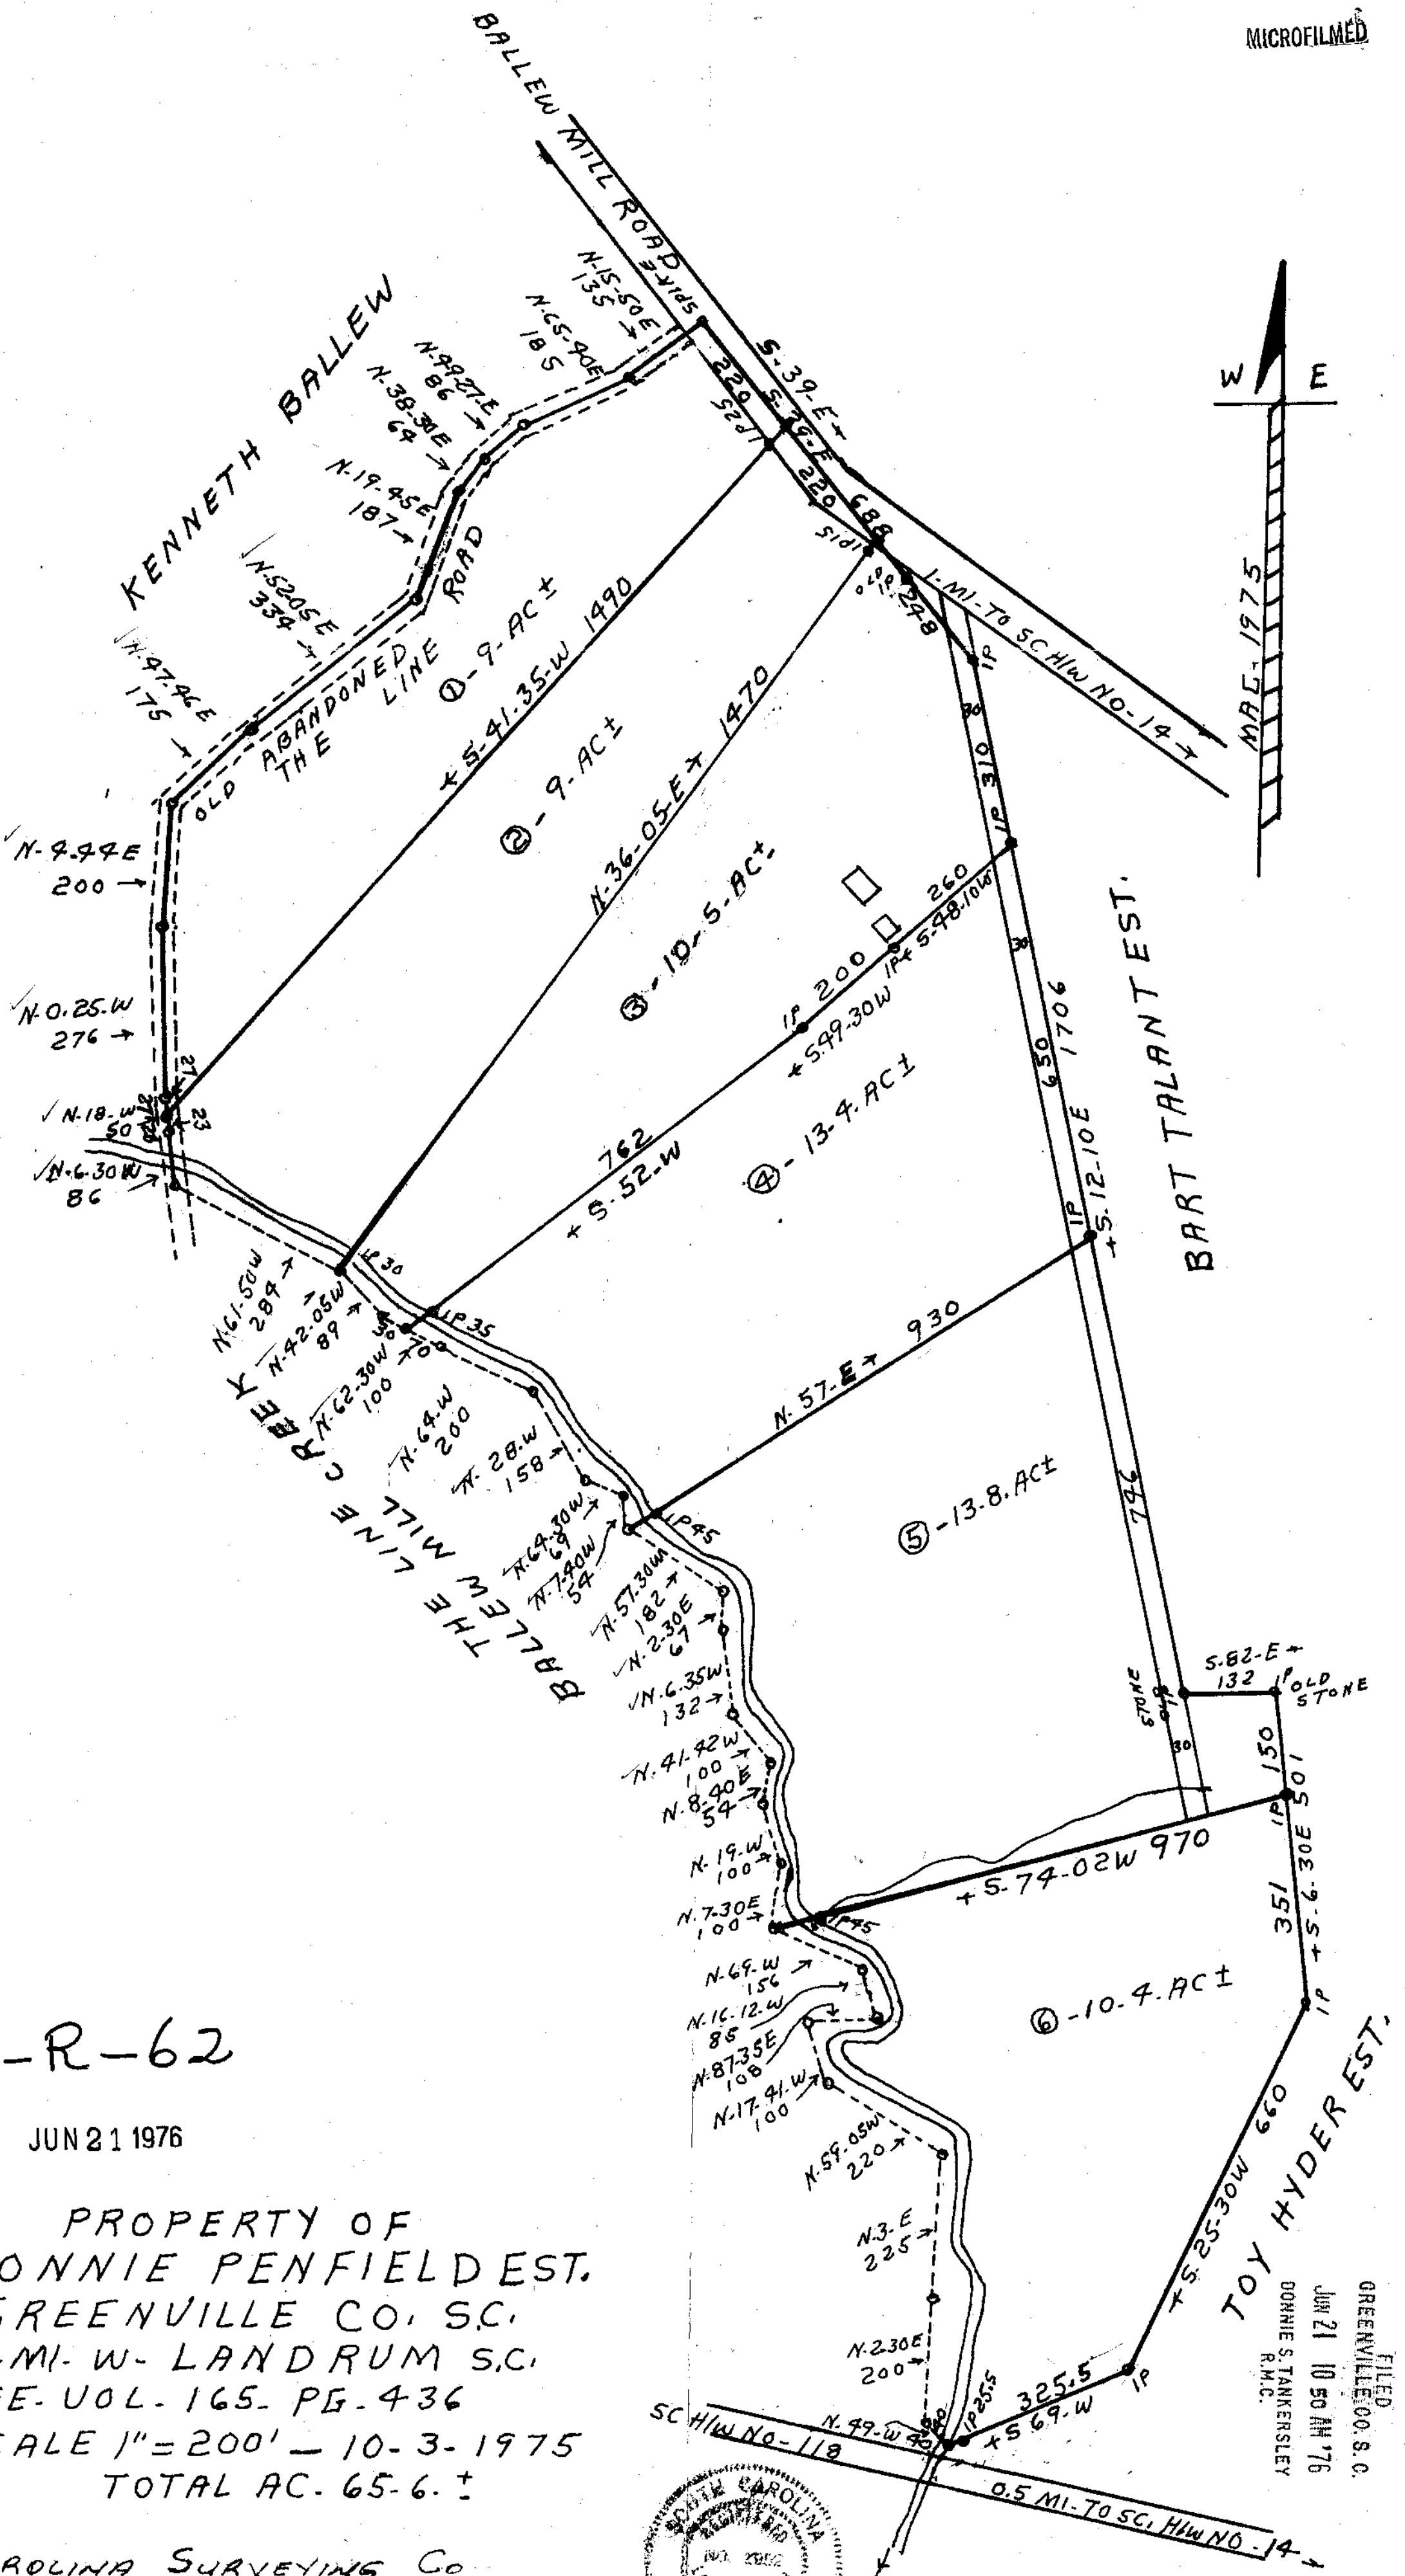

15-R-62

JUN 21 1976

PROPERTY OF
 LONNIE PENFIELD EST.
 GREENVILLE CO, SC.
 4-MI-W-LANDRUM SC.
 SEE VOL. 165. PG. 436
 SCALE 1"=200' - 10-3-1975
 TOTAL AC. 65.6.±

CAROLINA SURVEYING CO.
 112 MANLY ST. GREENVILLE, S.C.

R. B. BRUEB #1952



RECORDING FEE
 PAID \$ 3.00

33227

FILED
 GREENVILLE, S.C.
 JUN 21 10 50 AM '76
 DONNIE S. TANKERSLEY
 R.M.C.