



ALVERSON

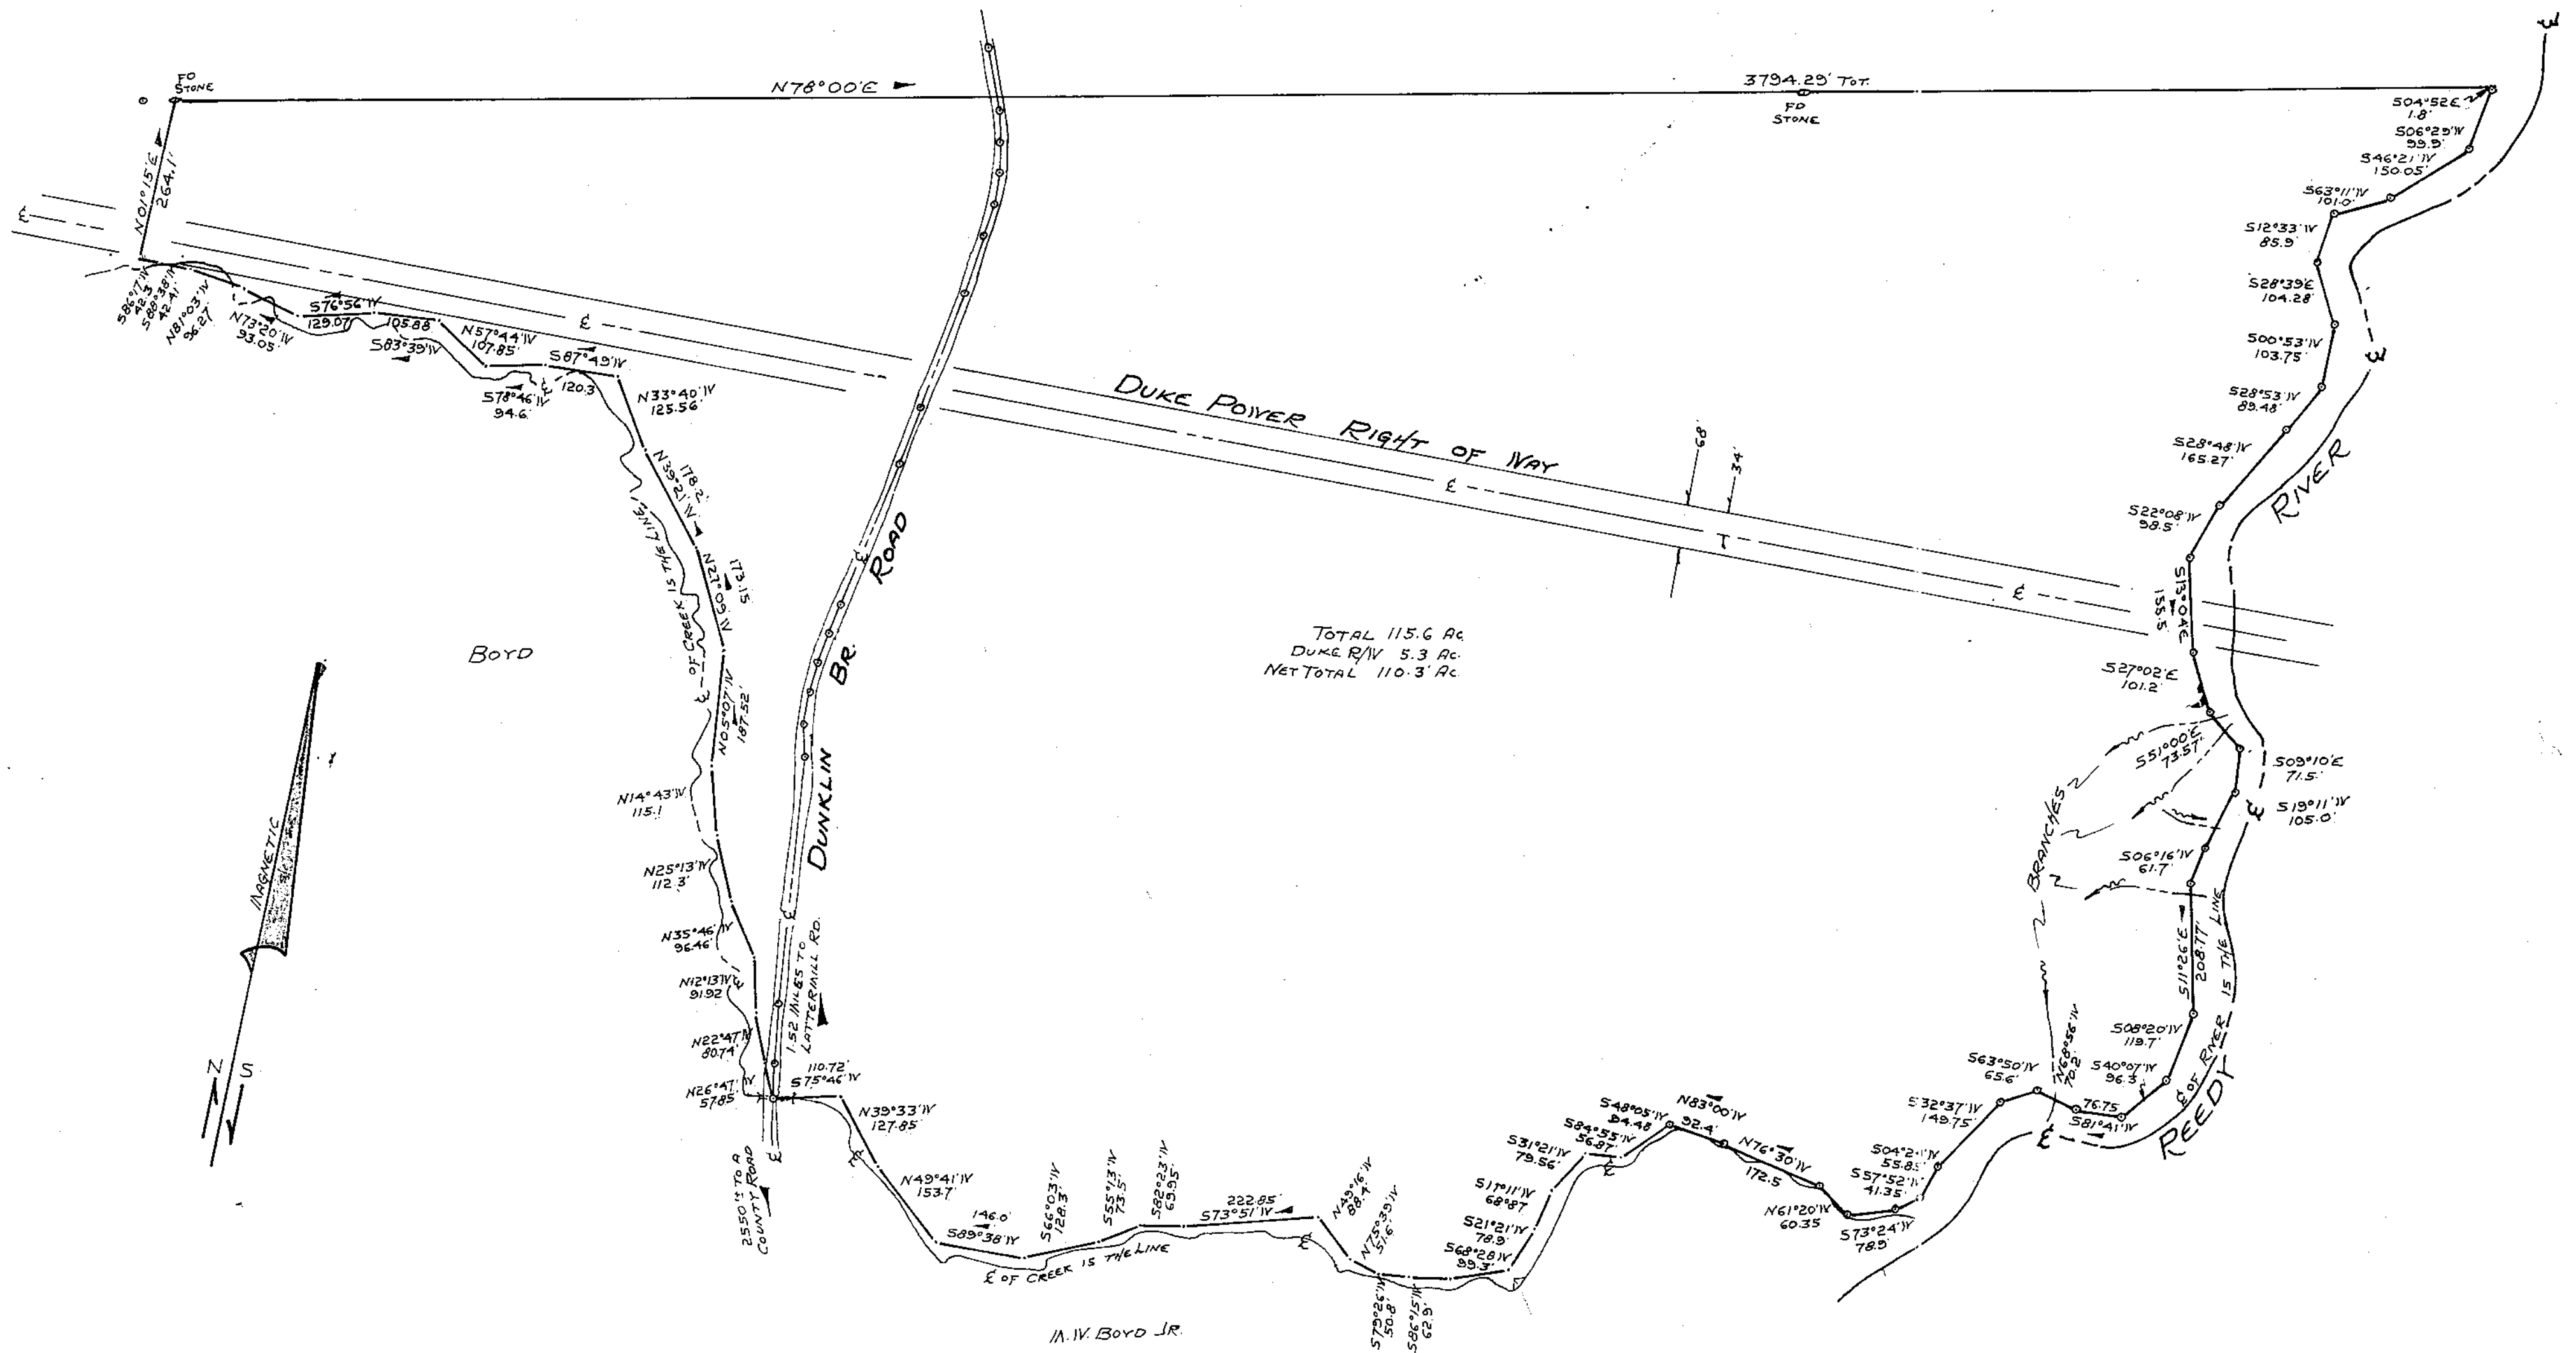

TOTAL 115.6 AC
 DUKE R/W 5.3 AC
 NET TOTAL 110.3 AC

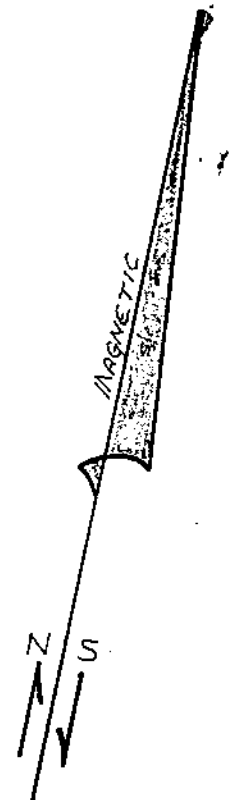

PROPERTY OF
DORIS G. BRAINLETT, TRUSTEE
 GREENVILLE COUNTY, SOUTH CAROLINA
 SCALE 1"=200' SEPT. 24, 1976

RECORDING FEE
 PAID \$ 3.00

SEP 29 1976

MICROFILMED

FILED
 GREENVILLE CO. S.C.
 SEP 29 10 52 AM '76
 DONNIE S. TANKERSLEY
 R.M.C.

SOUTH CAROLINA
 REGISTERED
 BY CAMPBELL & CLARKSON
 SURVEYORS, INC.
 R.P. [Signature]
 S.C.R.L.S. NO. 4678

8734
 V-5-R-97

M. W. BOYD JR.