

5-X-24


FILED
GREENVILLE CO. S.C.
Nov 1 9 24 AM '75
DONNIE S. TANKERSLEY
R.M.C.

NOV 1 1976
11920

MICROFILMED


5-X-23

189-3-7-

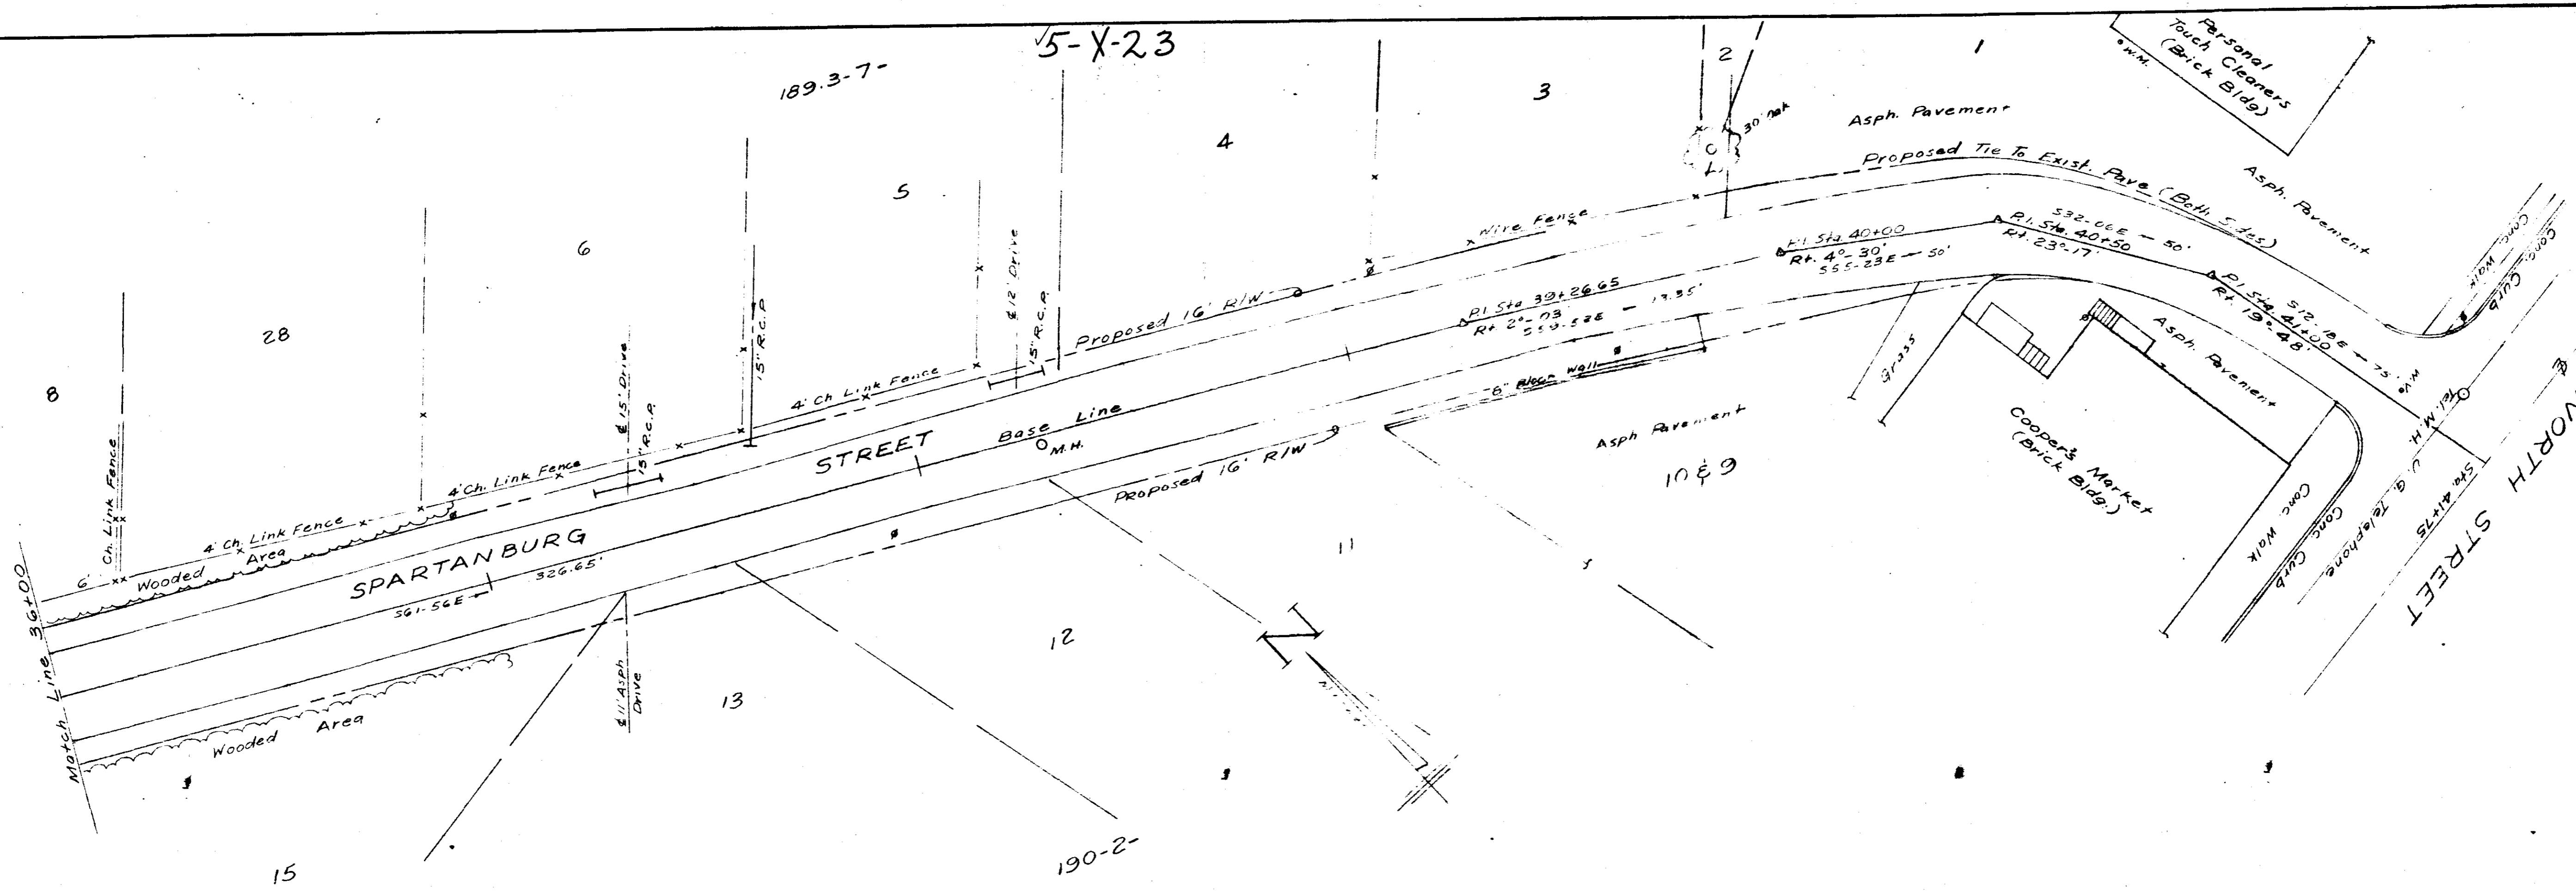

PLAN	DATE
REVISION	BY
NOTED	BY
APPROVED	BY
NOTE BOOK	NO.
NO.	

PROFILE	DATE
REVISION	BY
NOTED	BY
APPROVED	BY
NOTE BOOK	NO.
NO.	

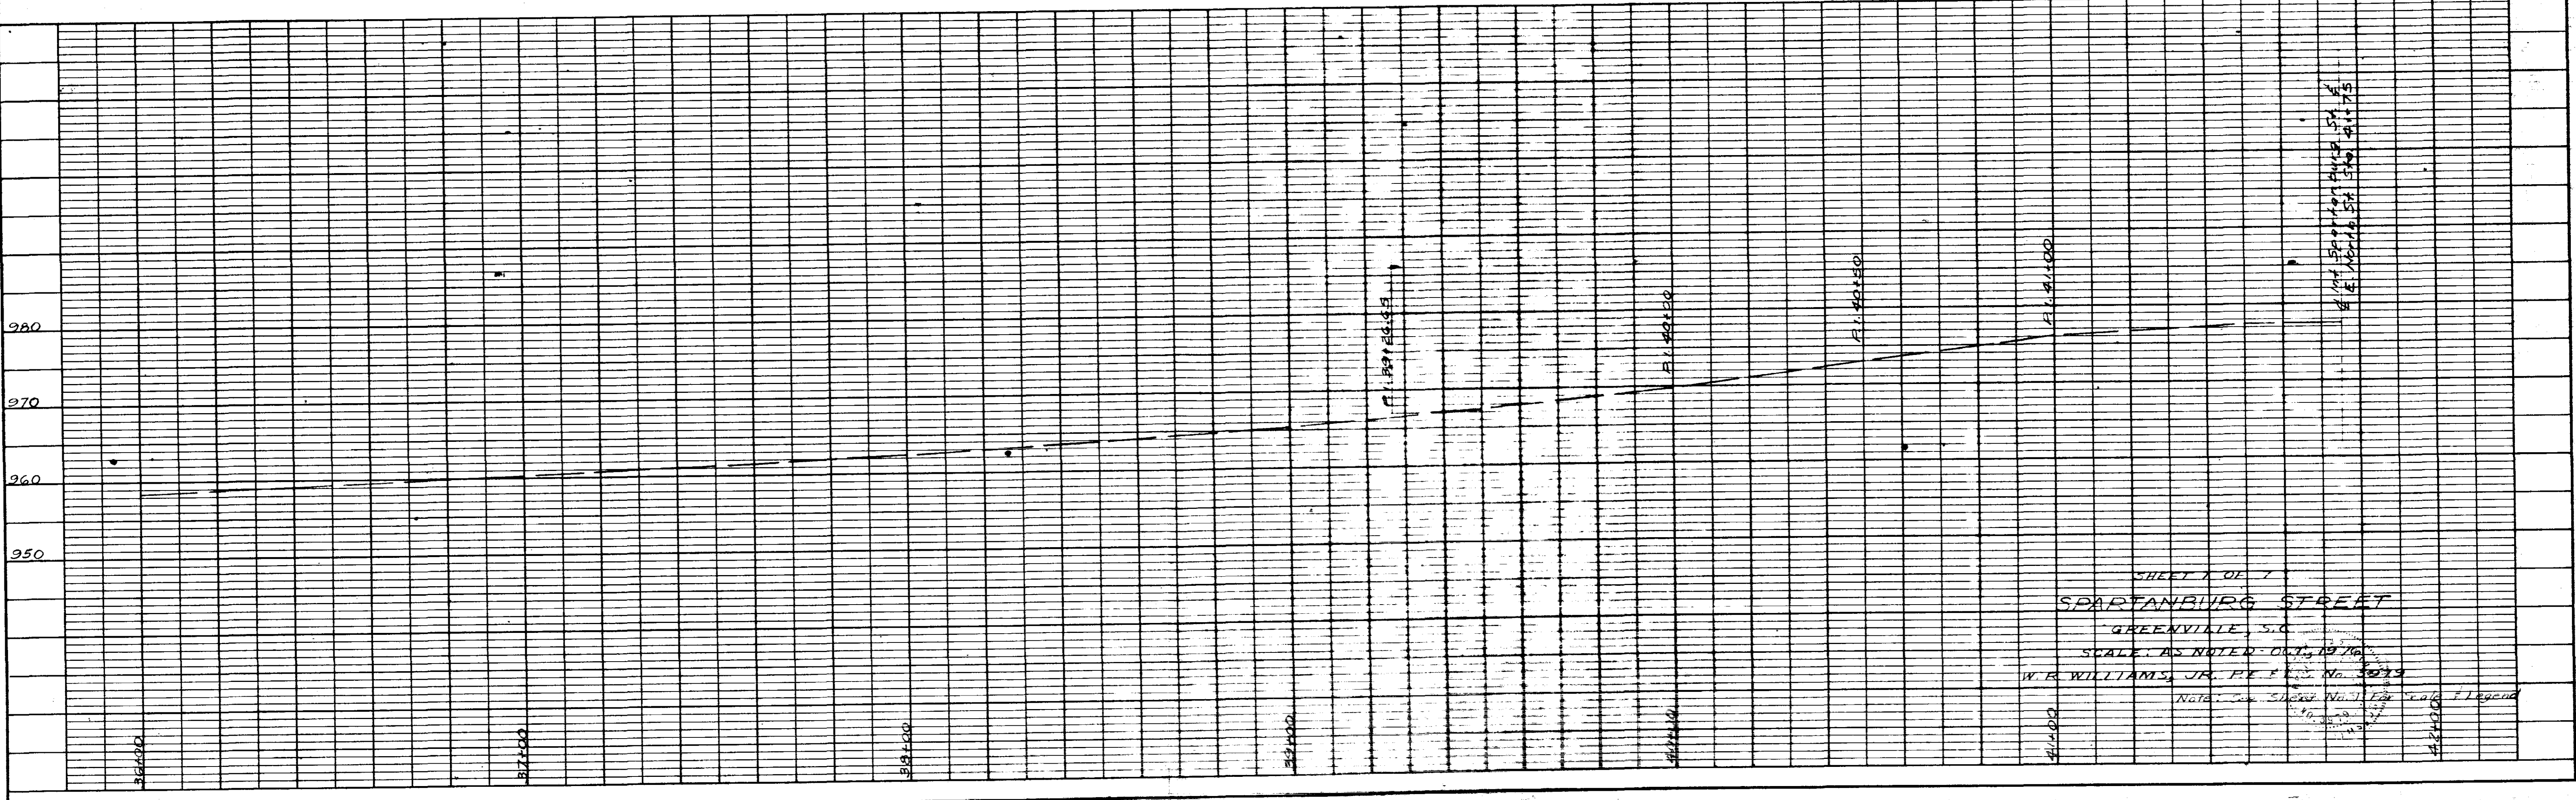

SHEET 1 OF 1
SPARTANBURG STREET
 GREENVILLE, S.C.
 SCALE: AS NOTED - OCT. 1976
 W. R. WILLIAMS, JR., P.E. No. 3073
 NOTE: See Sheet No. 5-X-23 for Legend