

FILED
 GREENVILLE CO. S.C.
 Nov 15 4 42 PM '76
 DONNIE S. TANKERSLEY
 R.M.C.

MICROFILMED

— PLAT OF —
 NELLIE K. HOPKINS, ESTATE
 LOCATED IN THE COUNTY OF GREENVILLE, SOUTH CAROLINA

Reg. U.S. Trademark
 35, Broad Street
 King, Ga. Phone 333-1133
LICENSED • BONDED • INSURED

BARKUM-DILOACH & ASSOC.
 18 ST. CHARLES ST.
 DALTON, GEORGIA 30720

NORMAN B. DELOACH SCALE 1" = 200'

S.C. REG. L.S. 3333 DATED OCT. 5, 1976




NOTE - REF. PLAT BY ALVIN FREEMAN (L.S. NO. 2991), OF
 PROPERTY - Mrs. J.D. HOPKINS, EST., DATED MAY 21, 1973

THIS PLAT IS SUBJECT TO ALL EASEMENTS & R/W'S

THIS PLAT IS NOT A SUBDIVISION
 AS DEFINED BY THE GREENVILLE
 COUNTY SUBDIVISION REGULATIONS.

11/2/76
 [Signature]
 Planning, or Director of
 Greenville County Planning Commission

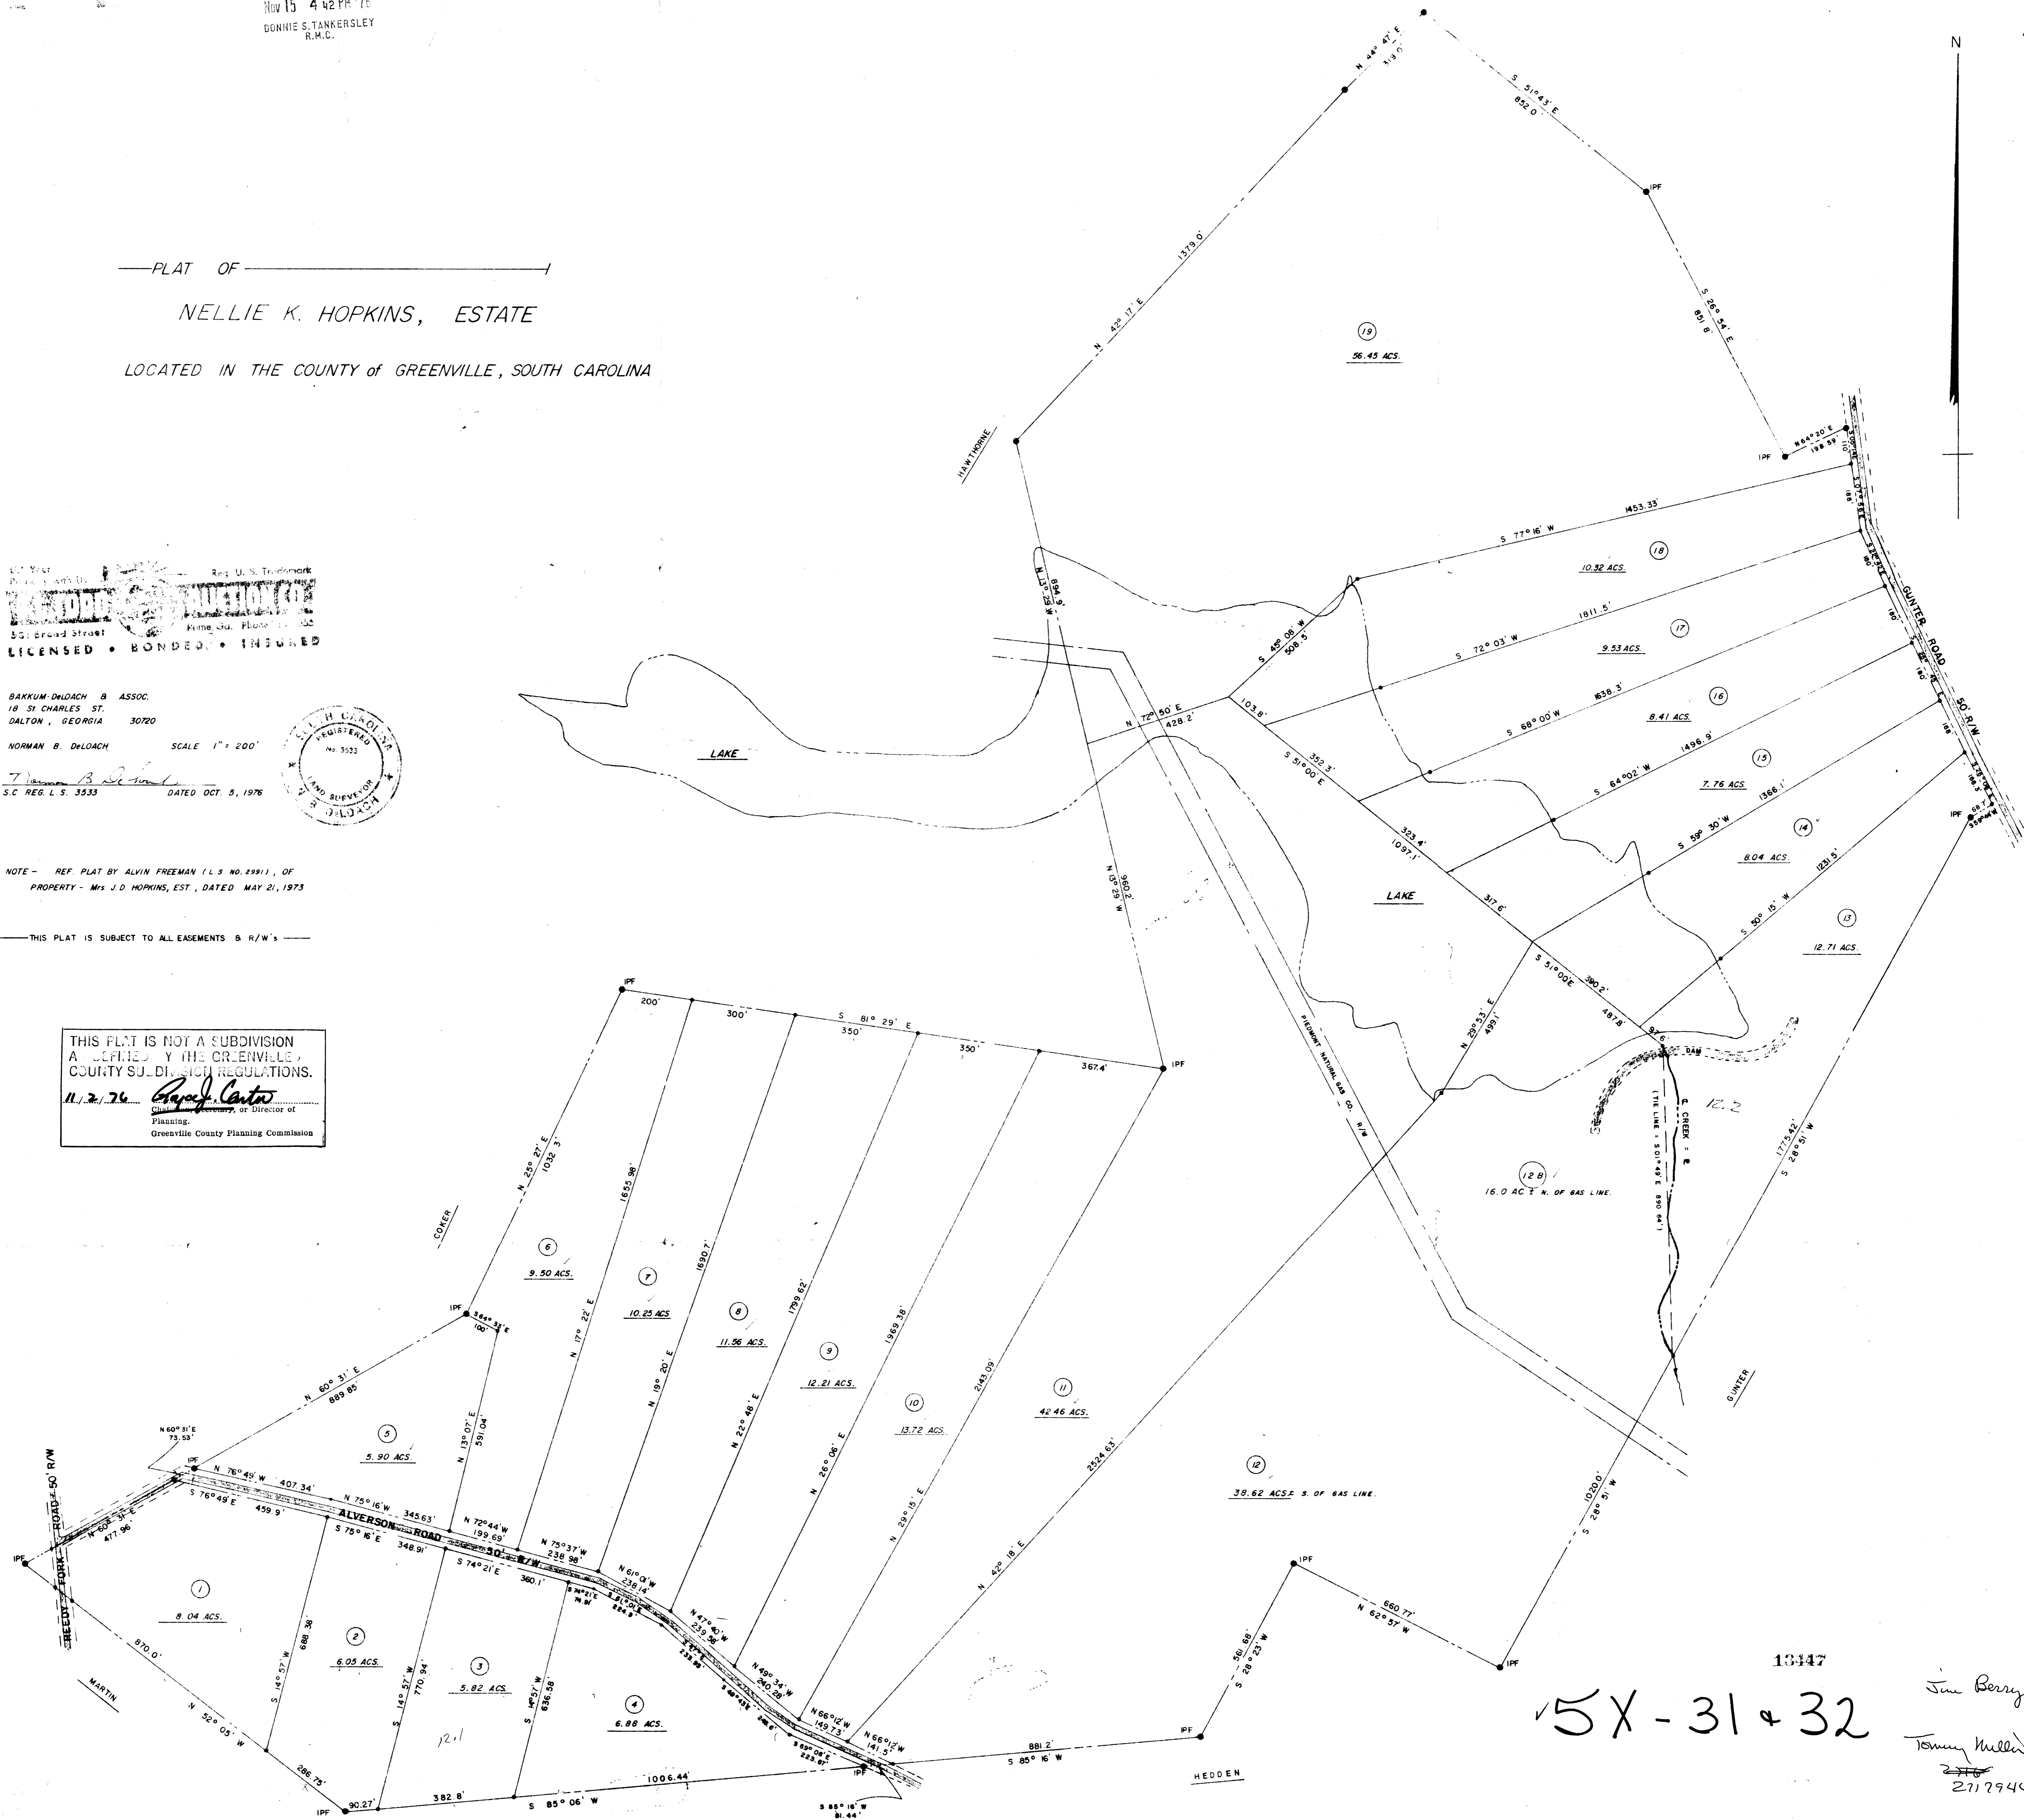

13147

5X-31+32

Jim Berry
 Tommy Miller
 2778
 277944