


GREENVILLE, S.C.  
FEB 10, 10 25 AM '77  
DONNIE S. TANKERSLEY  
R.M.C.

154-72


21057

MICROFILMED

PLAN	DATE
NOTE BOOK	BY
NO.	

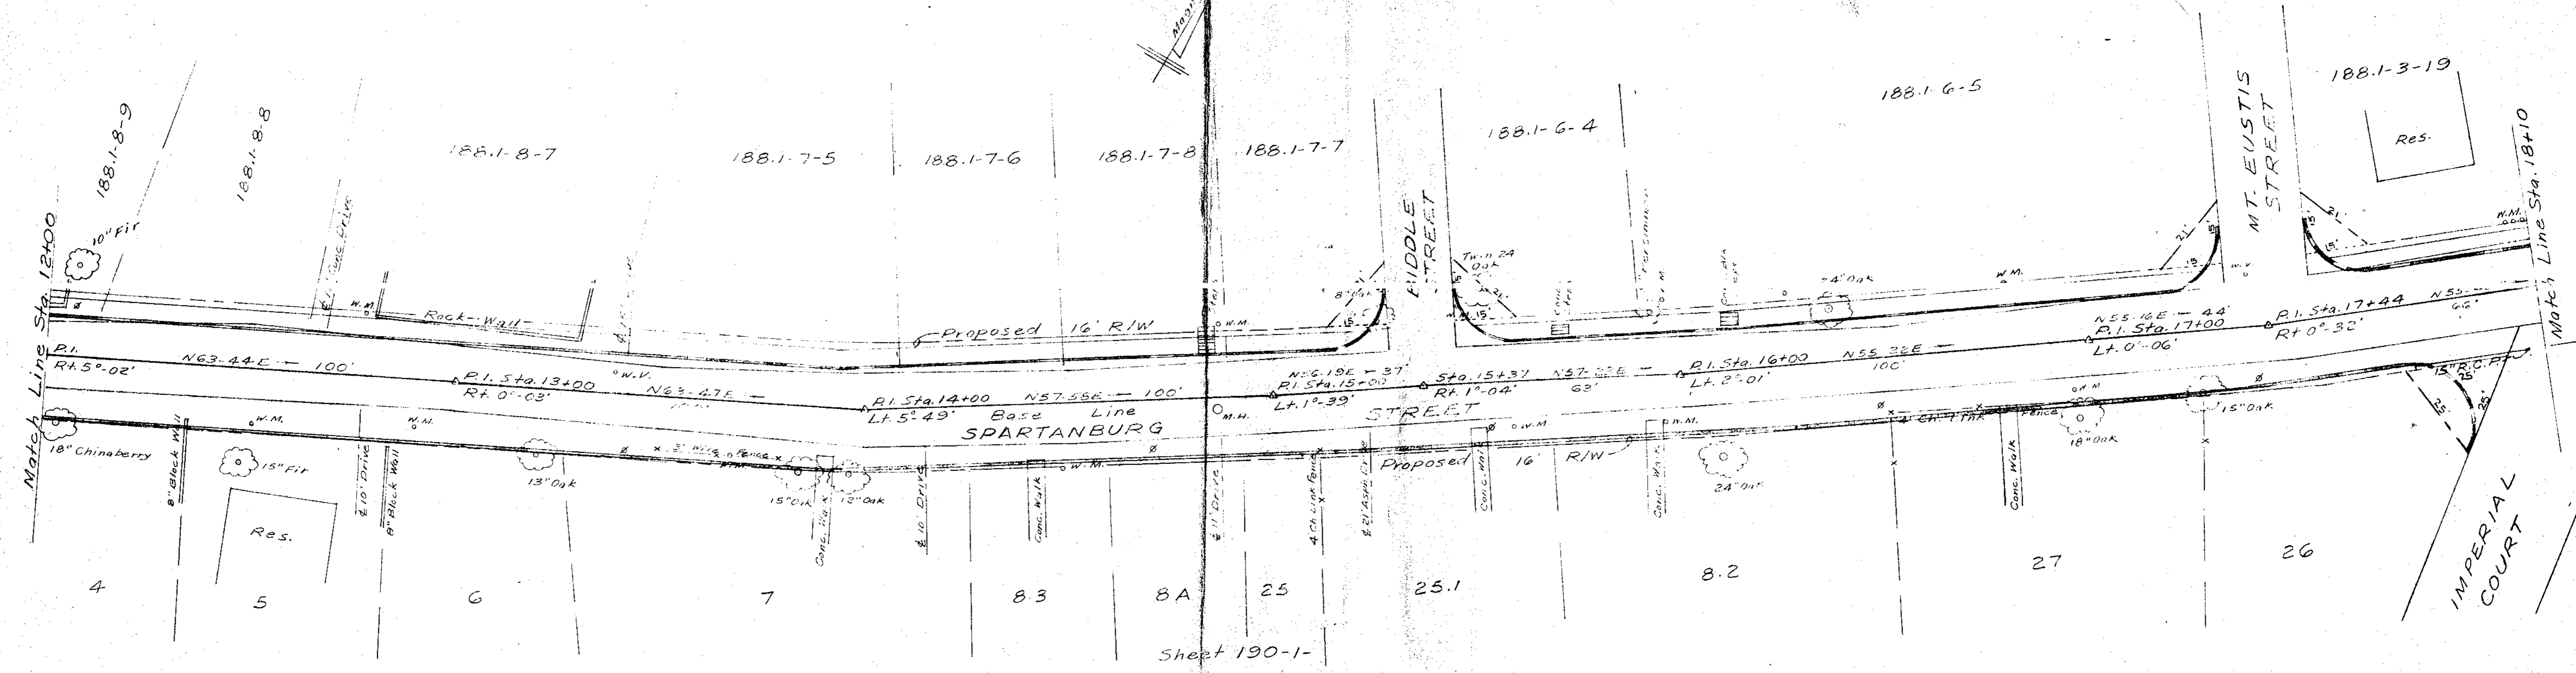

PROFILE	DATE
NOTE BOOK	BY
NO.	

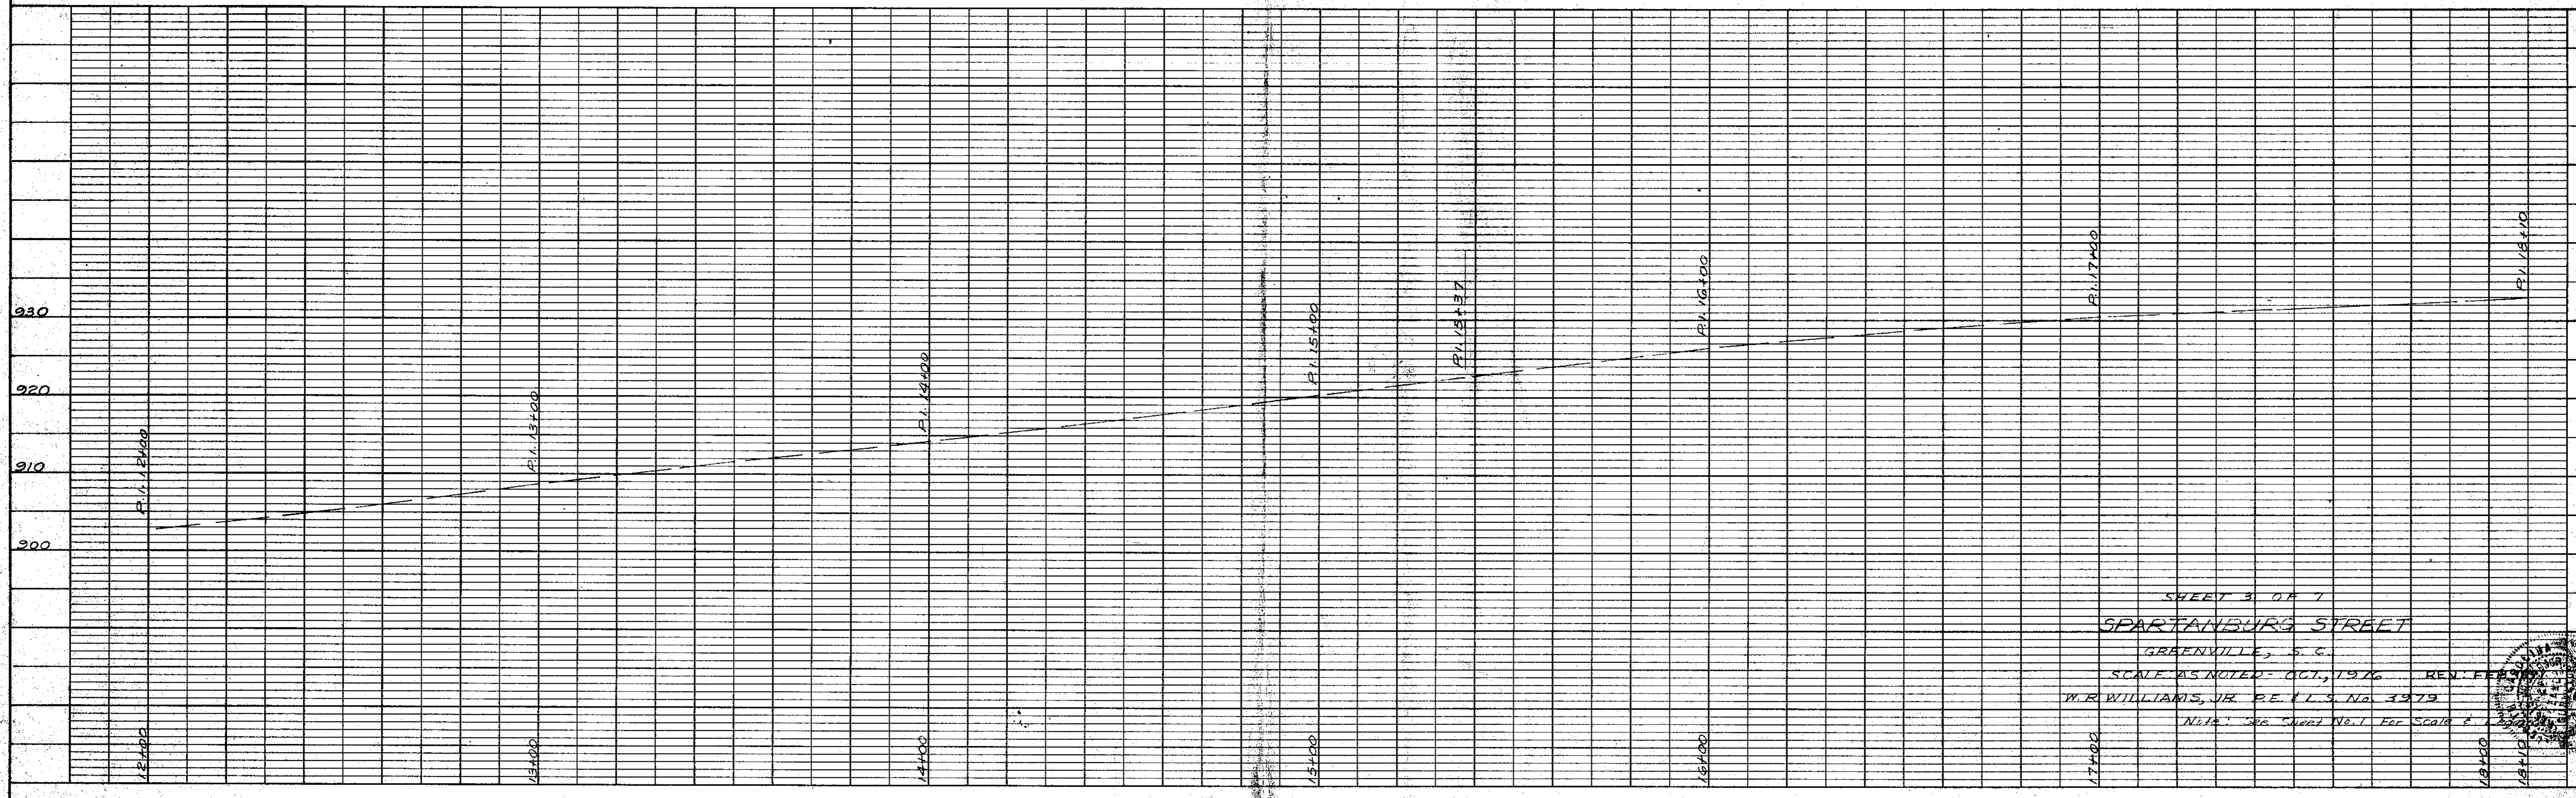

SHEET 3 OF 7  
 SPARTANBURG STREET  
 GREENVILLE, S.C.  
 SCALE AS NOTED - OCT, 1976  
 W.R. WILLIAMS, JR. P.E. L.S. No. 3979  
 REVISION: SEE SHEET NO. 1 FOR SCALE & LAYOUT