
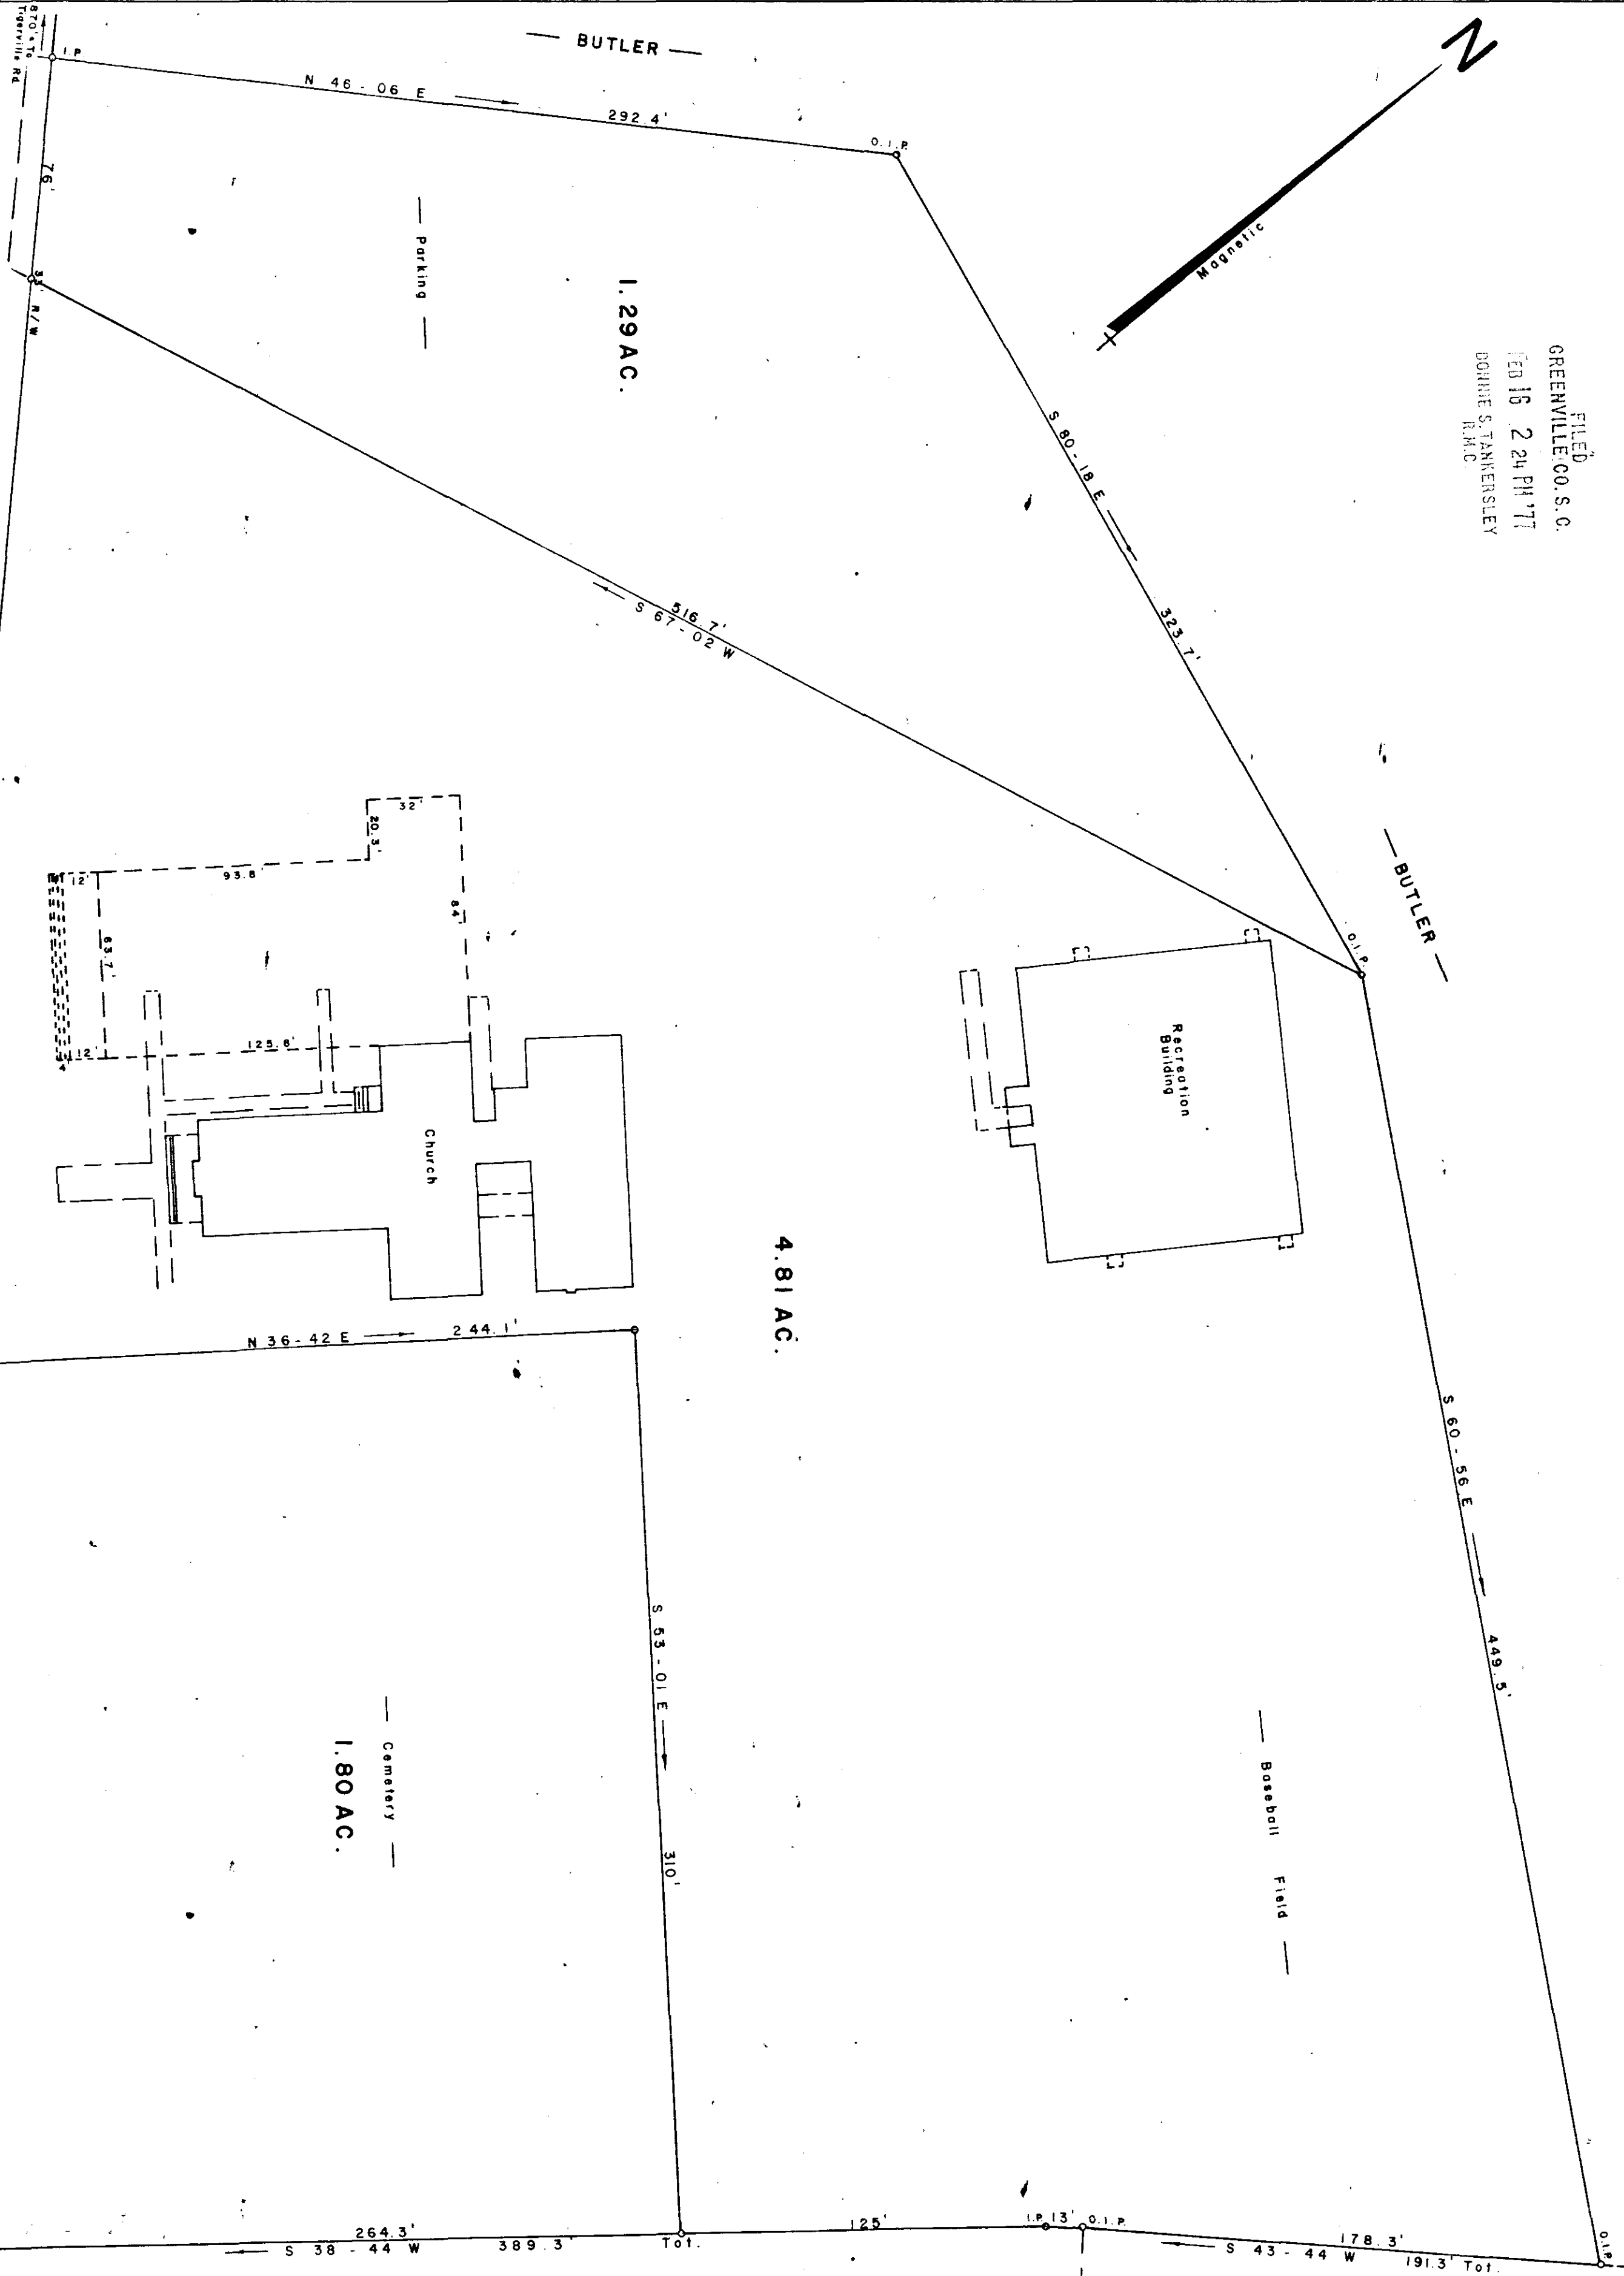


FILED
GREENVILLE CO. S. C.
FEB 16 2 24 PM '77
DOUGIE S. TANKERSLEY
R.M.C.

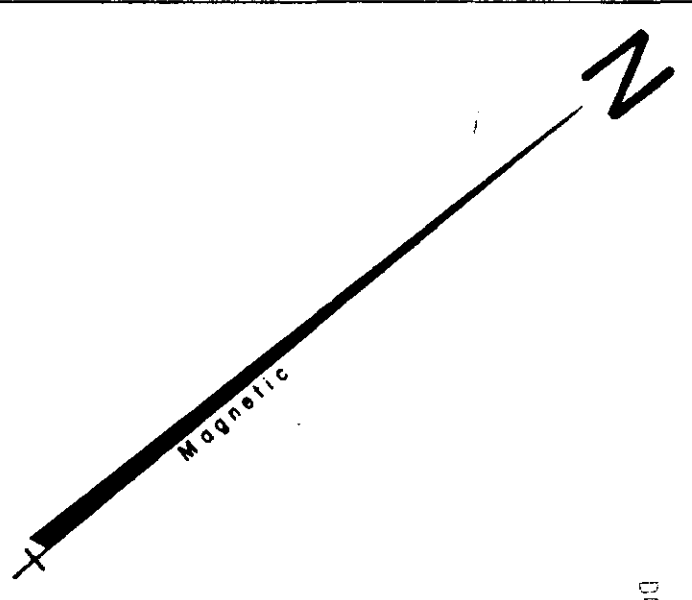

PROPERTY OF
LOCUST HILL BAPTIST CHURCH
LOCUST HILL GREENVILLE CO.

SOUTH CAROLINA
JANUARY 19, 1977
REVISED FEBRUARY 1, 1977

✓ 5-X-76

21651
MICROFILMED

7.9 ACRES TOT.

