
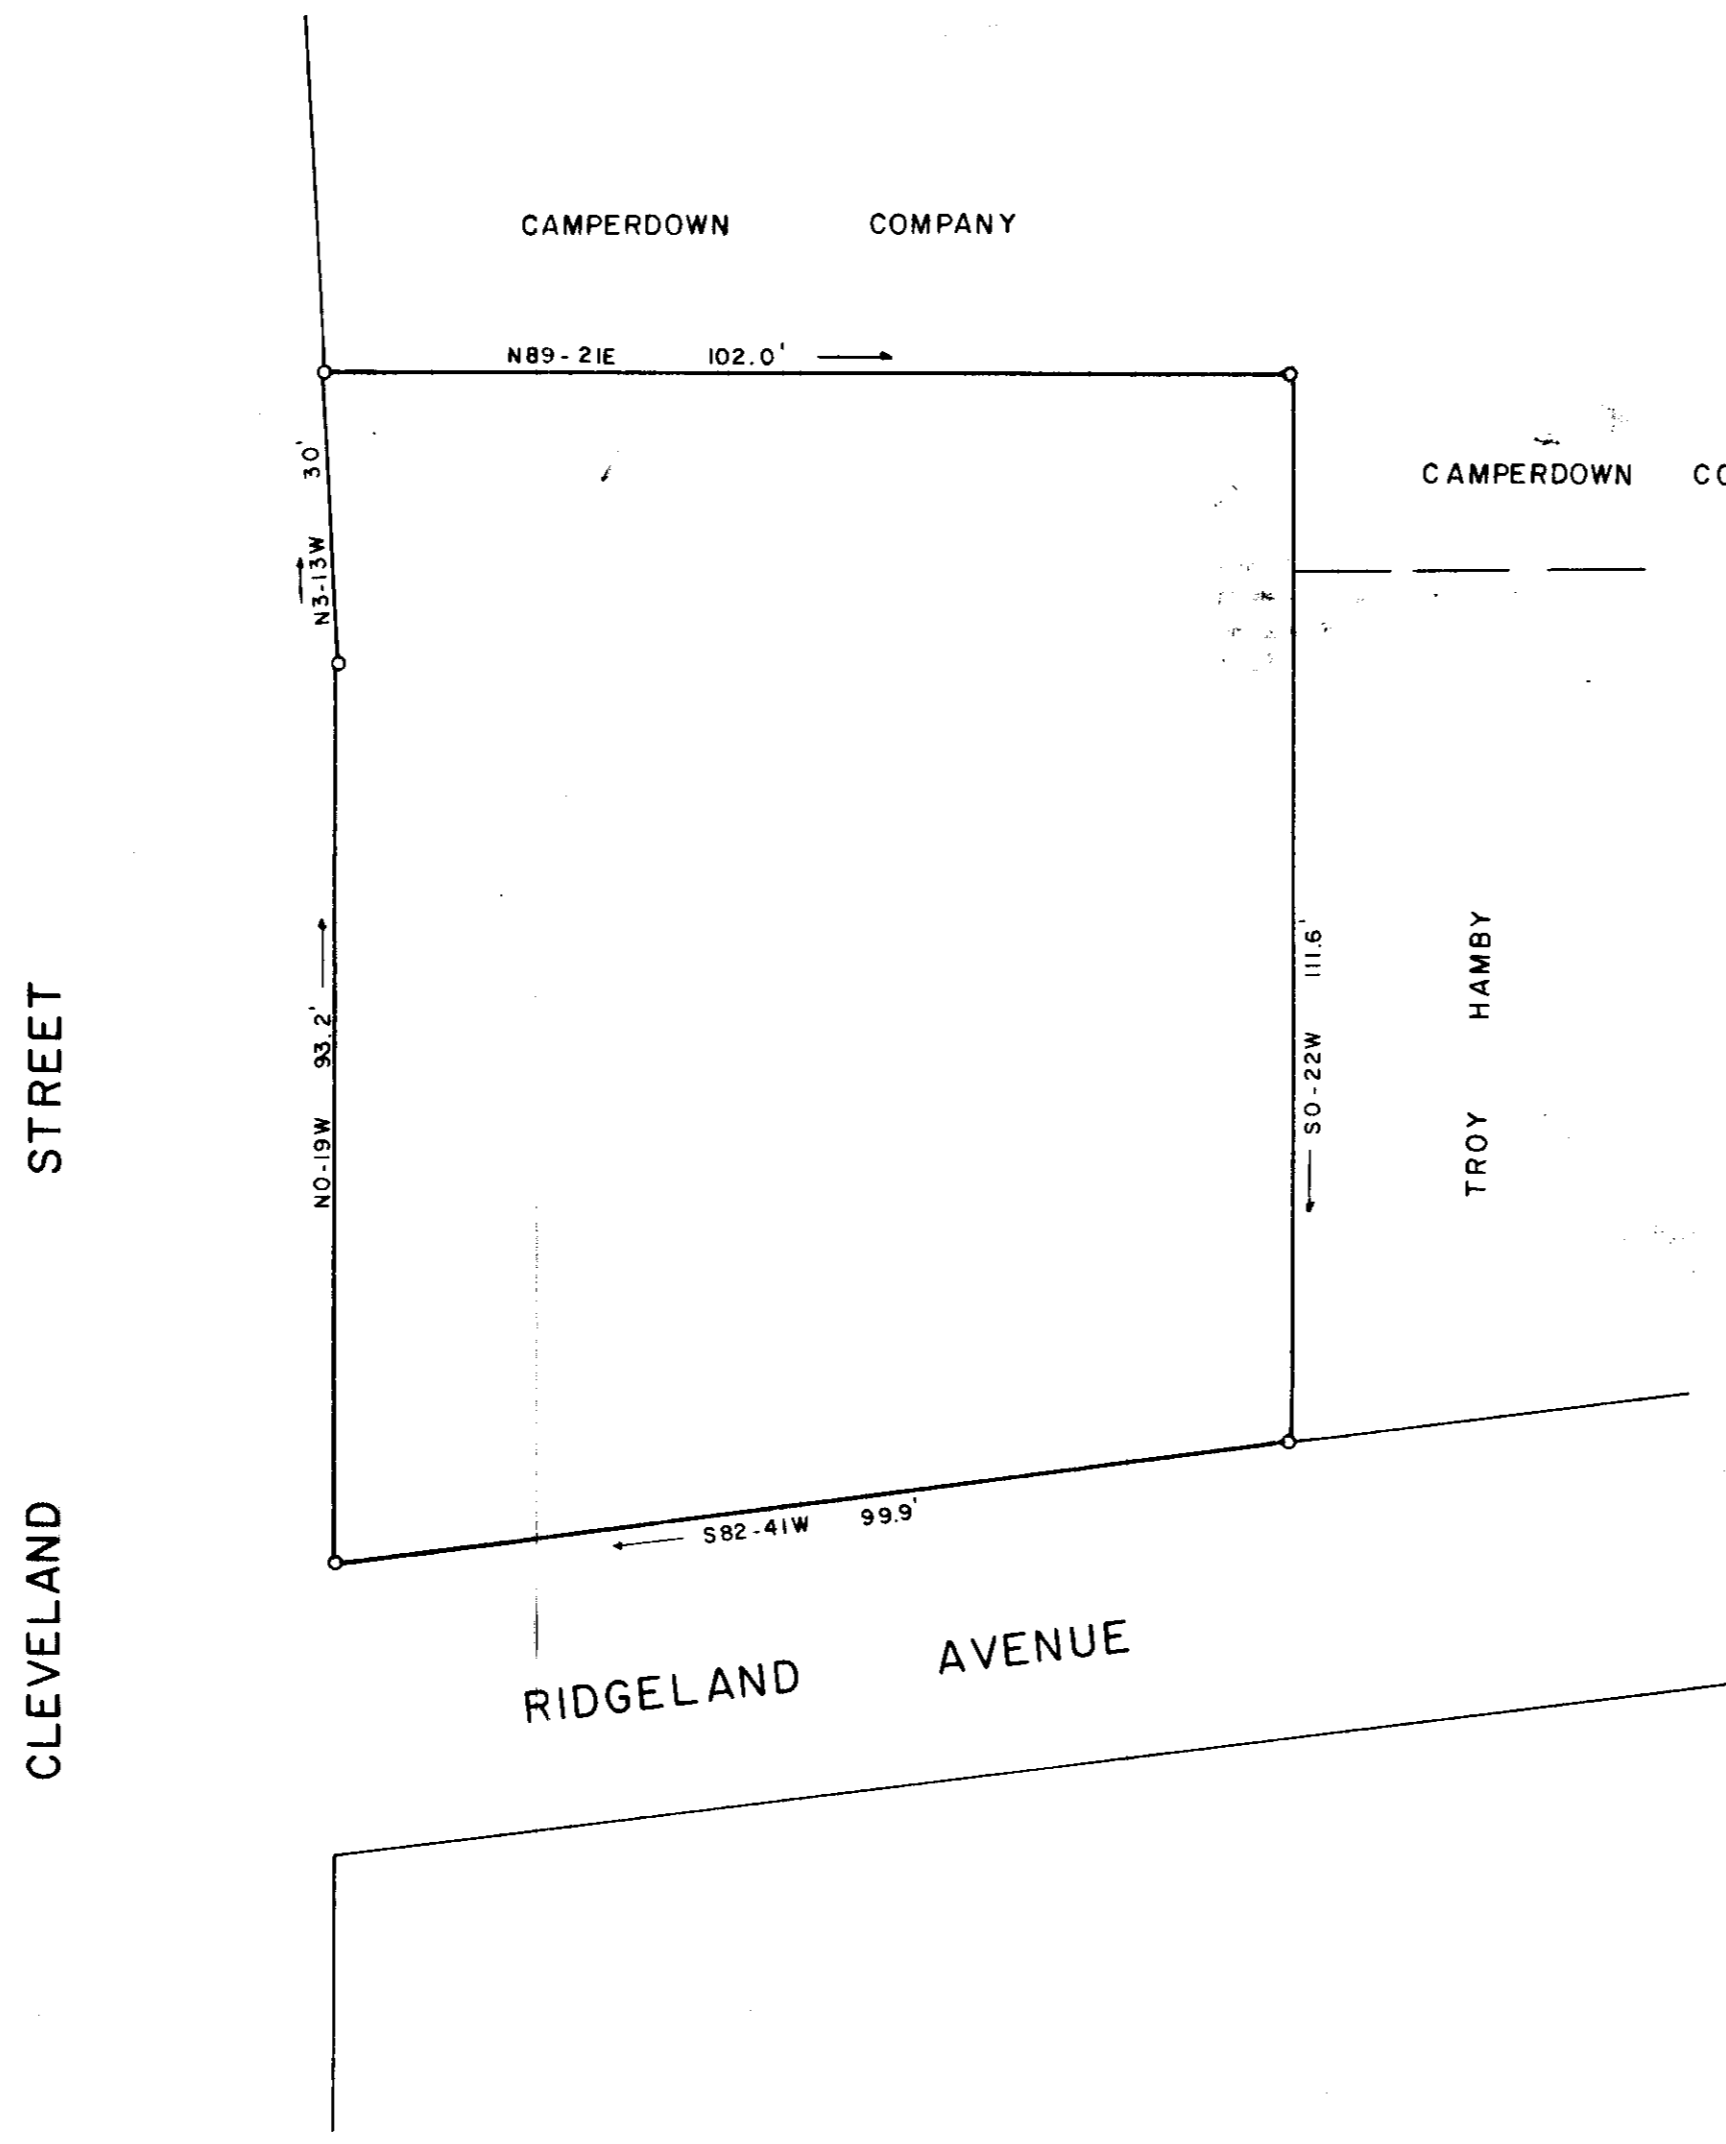


FILED  
GREENVILLE CO. S. C.  
MAR 23 4 57 PM '78  
DONNIE S. TANKERSLEY  
R.M.C.

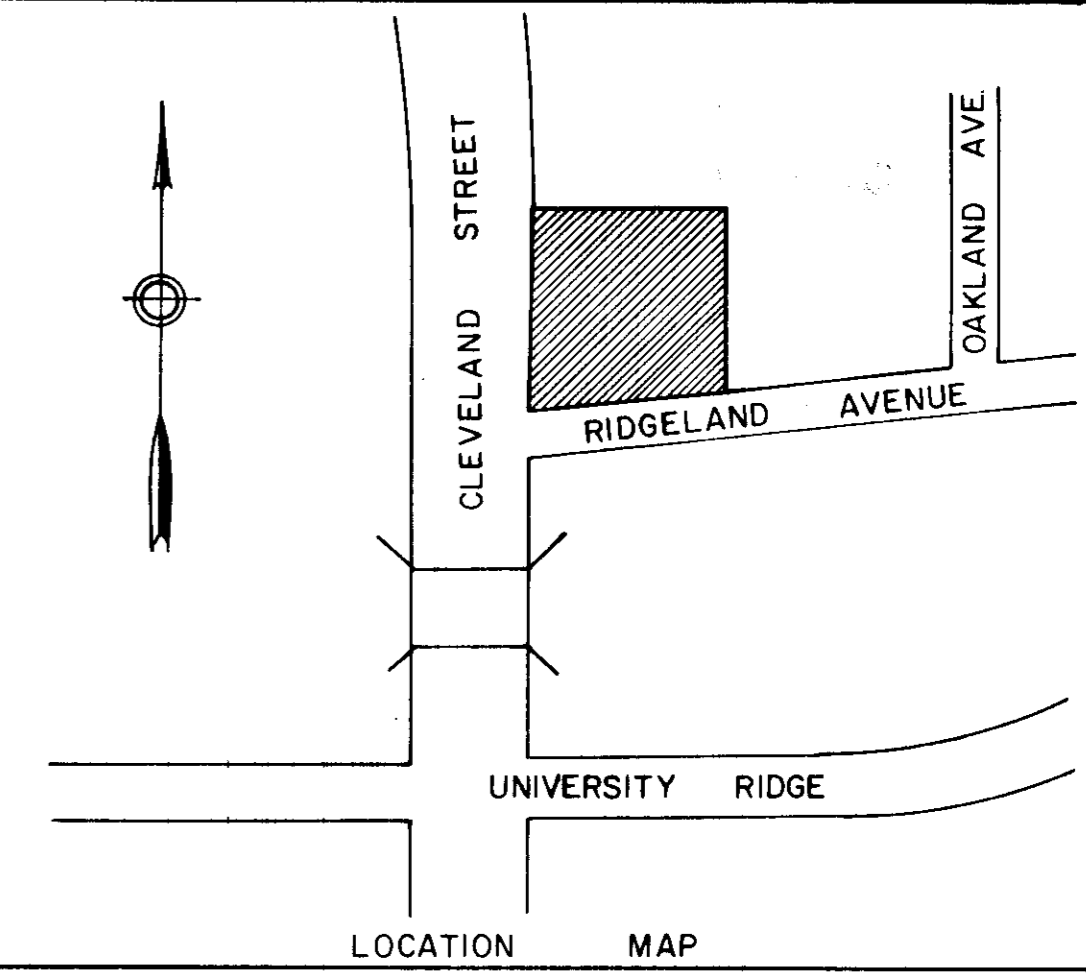

**CERTIFICATE OF OWNERSHIP AND DEDICATION**

The undersigned hereby acknowledge that I am (we are), the owner(s) of the property shown and described hereon, and that I (we) hereby adopt this plan of subdivision with my (our) free consent and that I (we) establish the minimum building restriction lines and hereby dedicate to public use as roads, streets, and easements, forever all areas so shown or indicated on said plat.

3/23/78 Signed Robert C. Bayne Jr.  
Signed Camperdown Co Inc  
Signed \_\_\_\_\_  
Signed \_\_\_\_\_

**CERTIFICATE OF ACCURACY**

I, R. W. Dalton, certify that this plat was (drawn by me) (drawn under my supervision) and actual survey made under my supervision from (an actual survey made by me) (deed description recorded in Book \_\_\_\_\_ Page \_\_\_\_\_, etc.) (other); that the error of closure as calculated by latitudes and departures is \_\_\_\_\_; that the boundaries not surveyed are shown as broken lines plotted from information found in Book \_\_\_\_\_ Page \_\_\_\_\_; that this plat was prepared in accordance with the Greenville County Subdivision Regulations as adopted.

3/23/78 Date R. W. Dalton  
Licensed Engineer or Registered Surveyor  
R. C. Registration No. 916


**CERTIFICATE OF APPROVAL FOR RECORDING**

I hereby certify that the subdivision shown hereon has been found to comply with the Subdivision Regulations for Greenville County, S. C., and that all such regulations, if any, as are noted in the minutes of the Greenville County Planning Commission of Greenville County, South Carolina, and that it has been approved for recording in the office of the County Register of Maps & Conveyances.

3/23/78 Royce J. Carter  
Greenville County Planning Commission

**SUMMARY PLAT**

CAMPERDOWN COMPANY	DALTON & NEVES CO.
OWNER	ENGINEERS
NO. OF ACRES <u>0.269</u>	MILES OF NEW ROAD <u>0</u>
NO. OF LOTS <u>1</u>	DATE - March, 1978

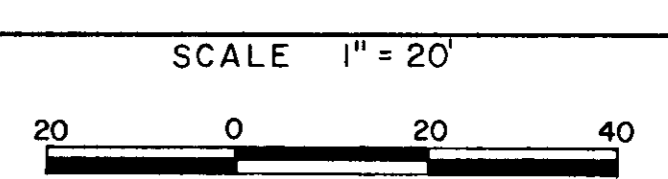

28001

64-34  
MAR 23 1978

R. W. Dalton  
S.C. Reg. No. 916

Plat Filed This 23 day of March, 1978  
And Recorded in Vol. 64H Page 34 at 4:57 PM  
Donnie S. Tankersley  
Register Mesne Conveyance Greenville County, S. C.