
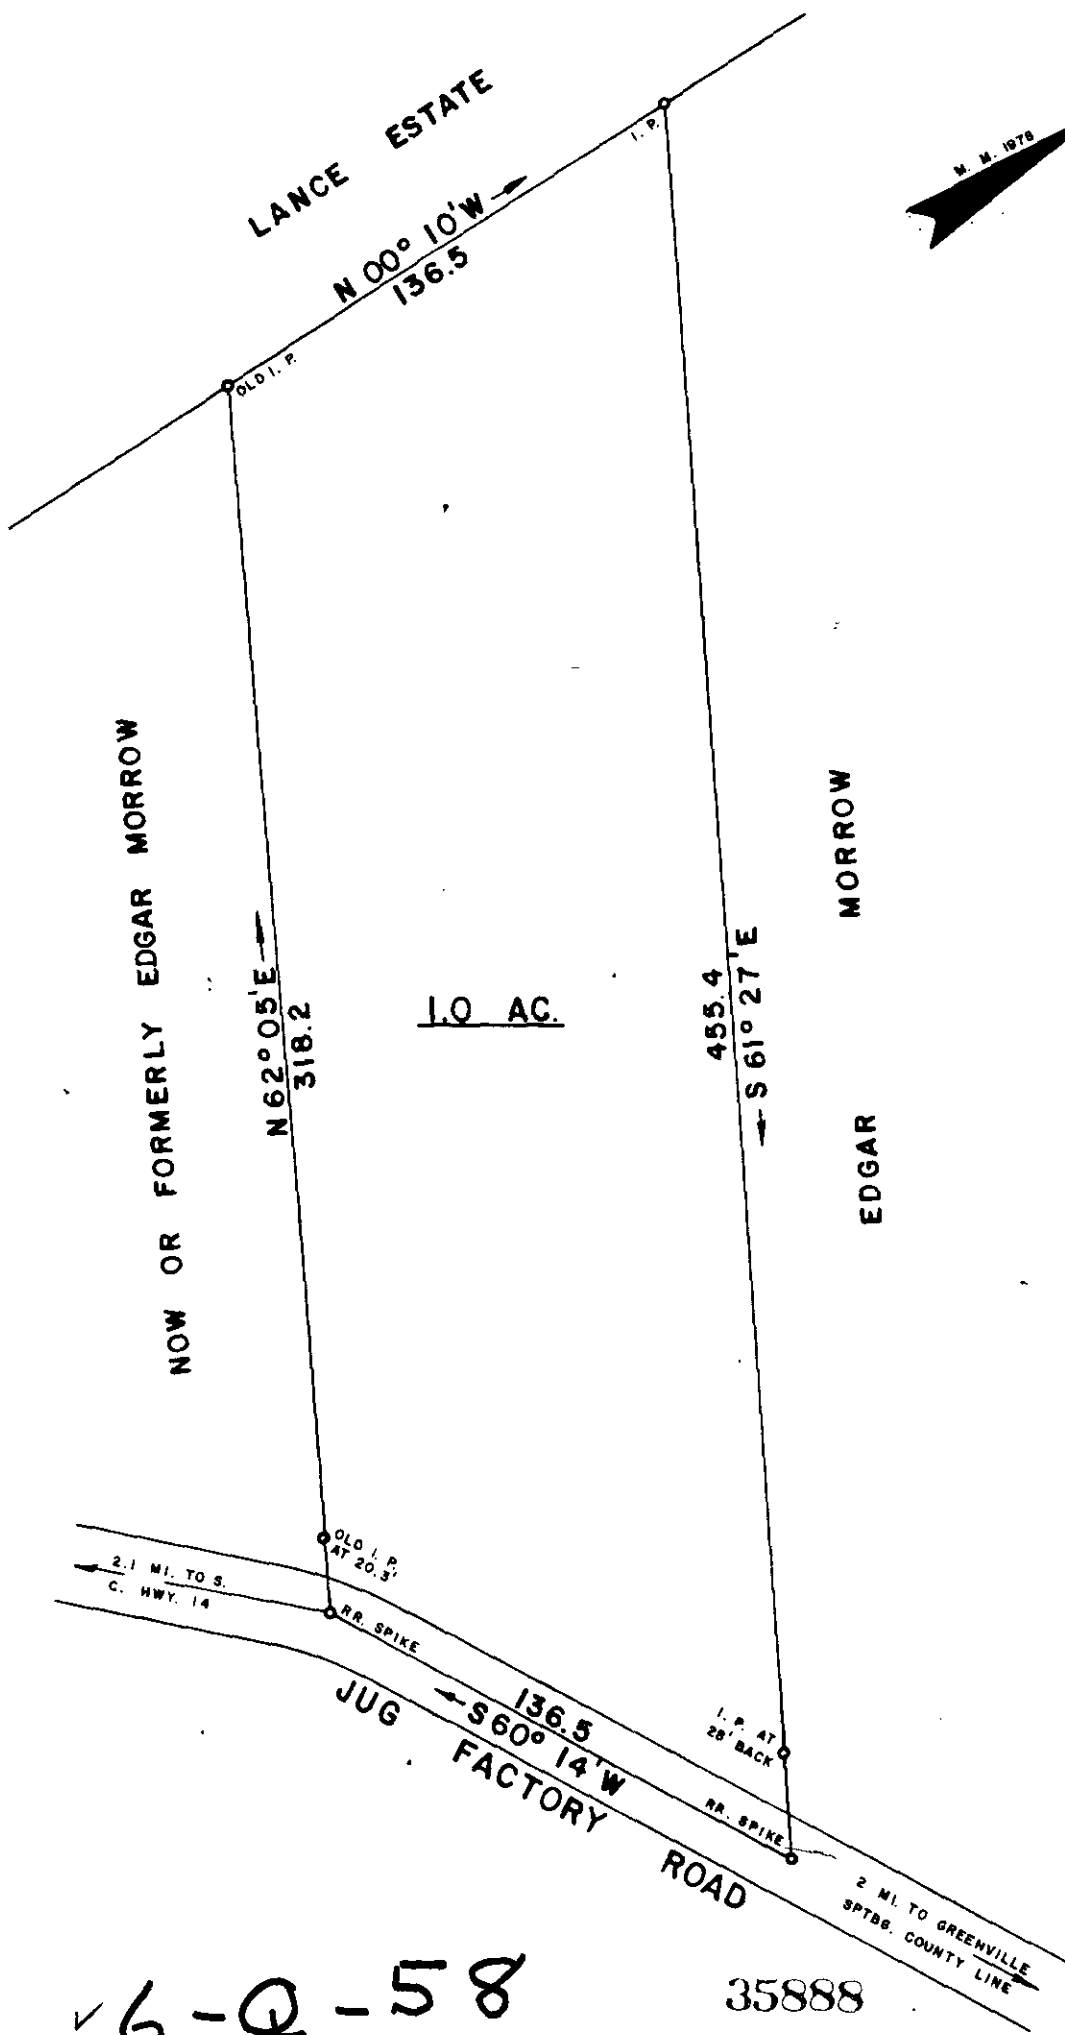


MICROFILMED

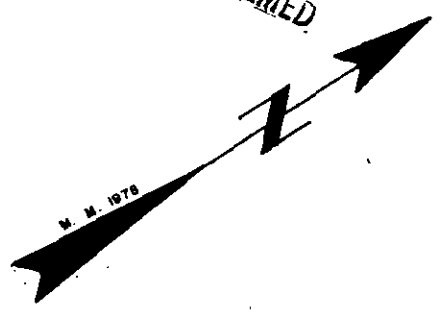

FILED  
 GREENVILLE, CO. S. C.  
 MAY 31 10 18 AM '78  
 DONNIE S. TANKERSLEY  
 R.M.C.

✓ 6-Q-58

35888

SURVEY FOR			
<b>ROSA LEE MORROW</b>			
LOCATED 12 MILES NORTH OF GREER			
COUNTY:	COUNTY BLOCK MAP:	STATE:	
<b>GREENVILLE</b>		<b>SOUTH CAROLINA</b>	
DATE:	SCALE:	FIELD CHIEF:	DRAWN BY:
<b>MAY 24, 1978</b>	<b>1" = 50'</b>	<b>J. E. G.</b>	<b>L. B. M.</b>
WOLFE & HUSKEY, INC. ENGINEERING and SURVEYING P. O. BOX 35 · LYMAN, S. C. 29365			

