
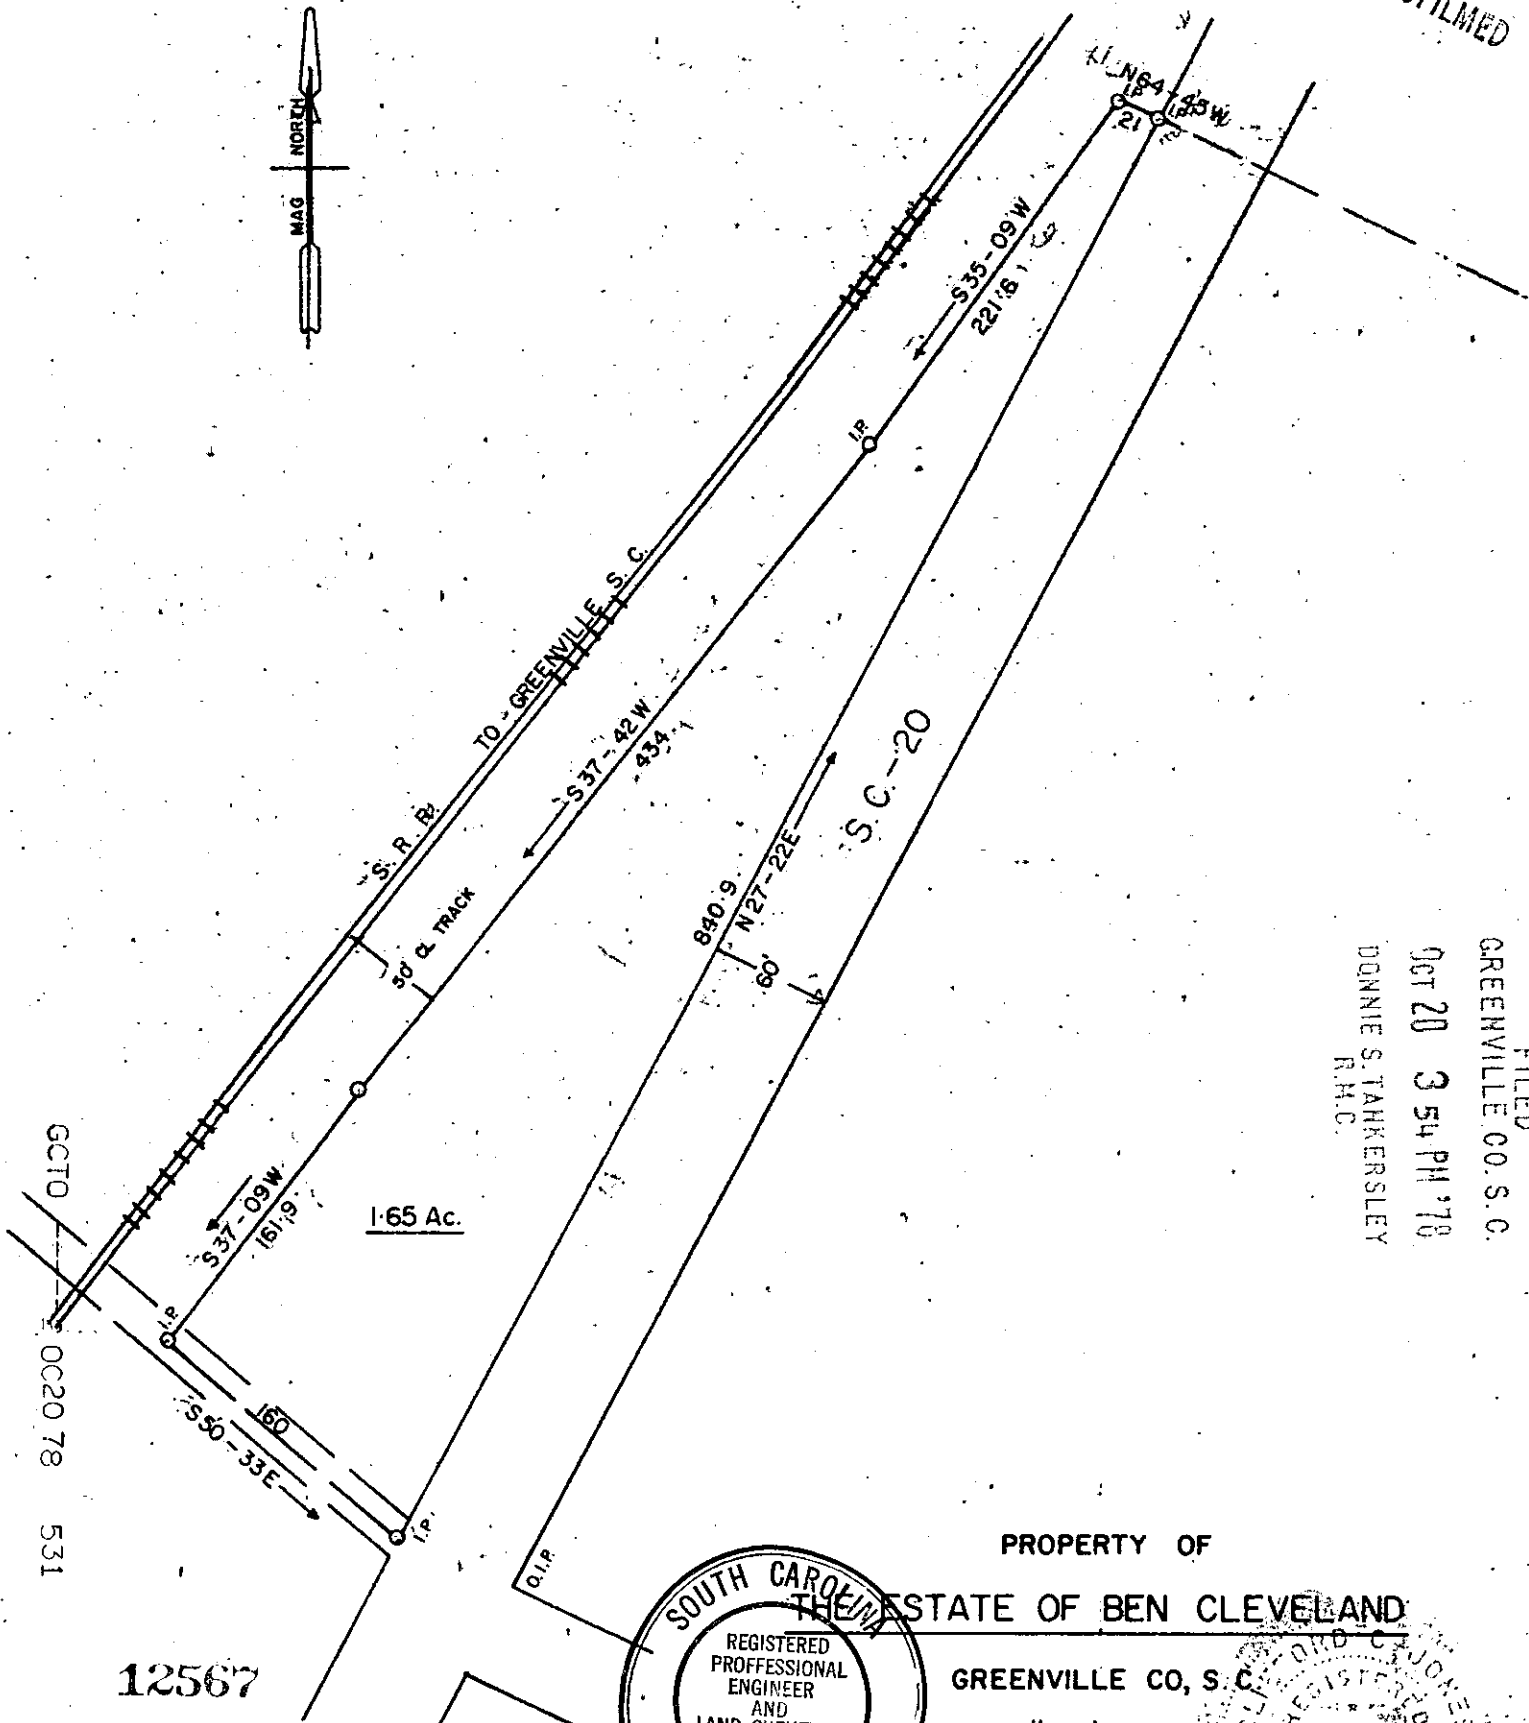


MICROFILMED

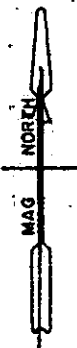

FILED
 GREENVILLE CO. S. C.
 OCT 20 3 54 PM '78
 DONNIE S. FAHKERSLEY
 R.M.C.

GCTO
 002078 531

12567

1.00CI

6-W-54

PROPERTY OF

THE ESTATE OF BEN CLEVELAND

GREENVILLE CO, S. C.

SCALE 1"=100' SEPT. 10 1977

