
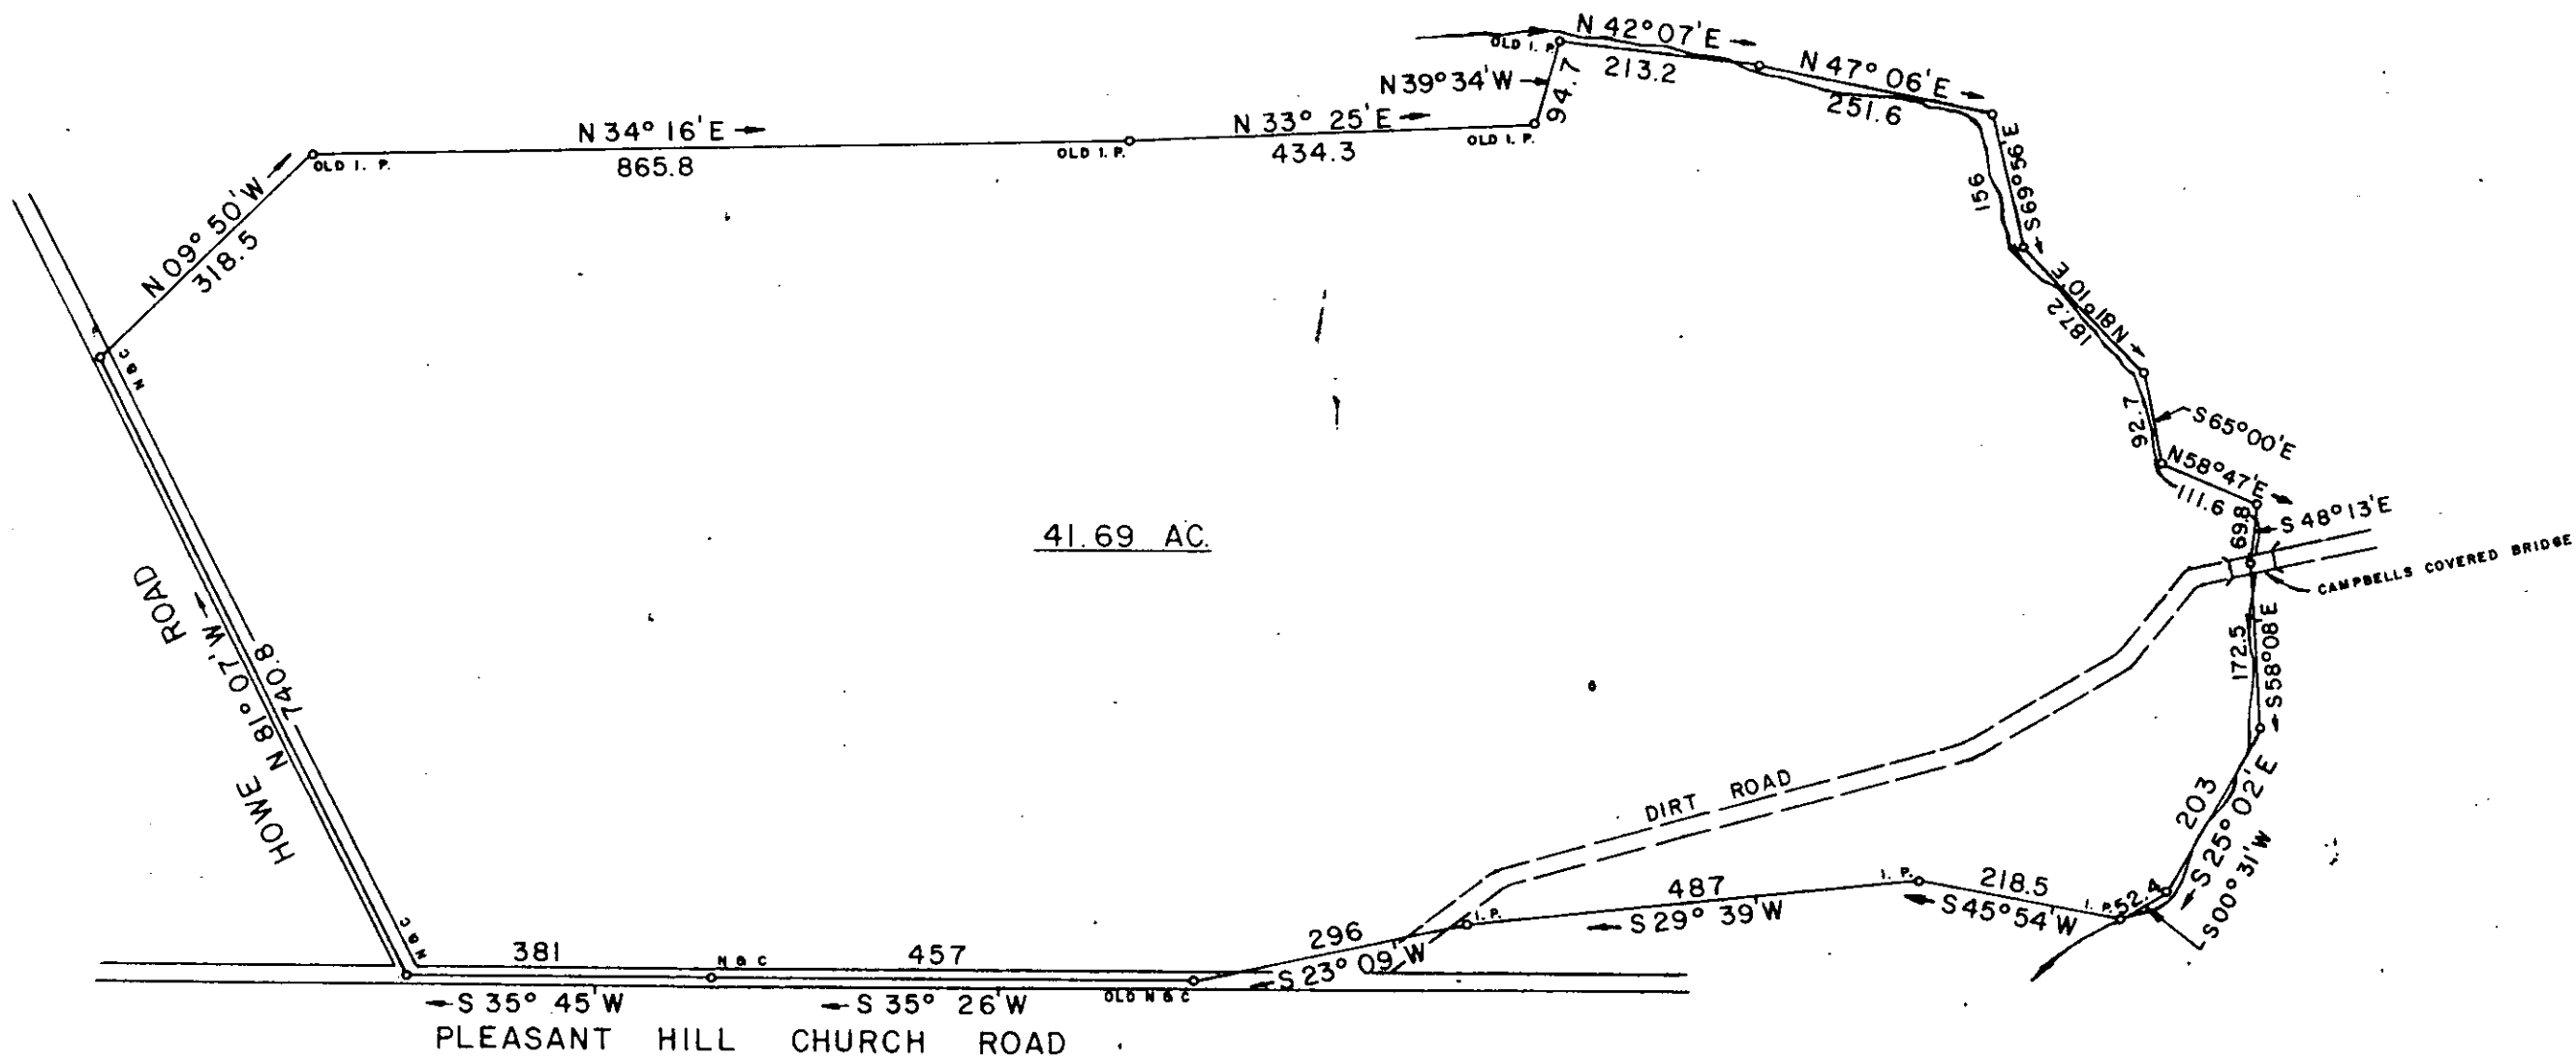


FILED
 GREENVILLE CO. S. C.
 MAR 8 12 10 PM '79
 DONNIE S. TANKERSLEY
 R.M.C.

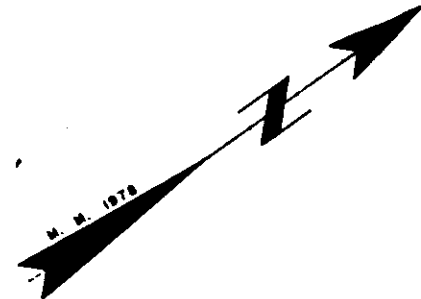

41.69 AC.

PLEASANT HILL CHURCH ROAD

25716

M-A-14

MAR 8 1979

SURVEY FOR			
EDDIE H. COX			
LOCATED APPROX. 1.5 MILES SOUTHWEST OF LIBERTY CHURCH			
COUNTY: GREENVILLE	COUNTY BLOCK MAP 628.1 - 1 - 18	STATE: SOUTH CAROLINA	
DATE NOVEMBER 9, 1979	SCALE 1" = 200'	FIELD CHIEF: J. E. G.	DRAWN BY: L. B. M.
WOLFE & HUSKEY, INC ENGINEERING and SURVEYING P O BOX 35 - LYMAN, S C 29365			



Donnie S. Tankersley

GCTO --- 1 N 879 1261
2 0001

MICROFILMED