



LOCATION MAP  
N.T.S.

FILED  
GREENVILLE, CO. S. C.  
MAY 15 10 14 AM '79  
DONNIE S. TANKERSLEY  
R.M.C.

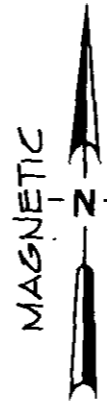

A.F. PATE  
543.1-1-2

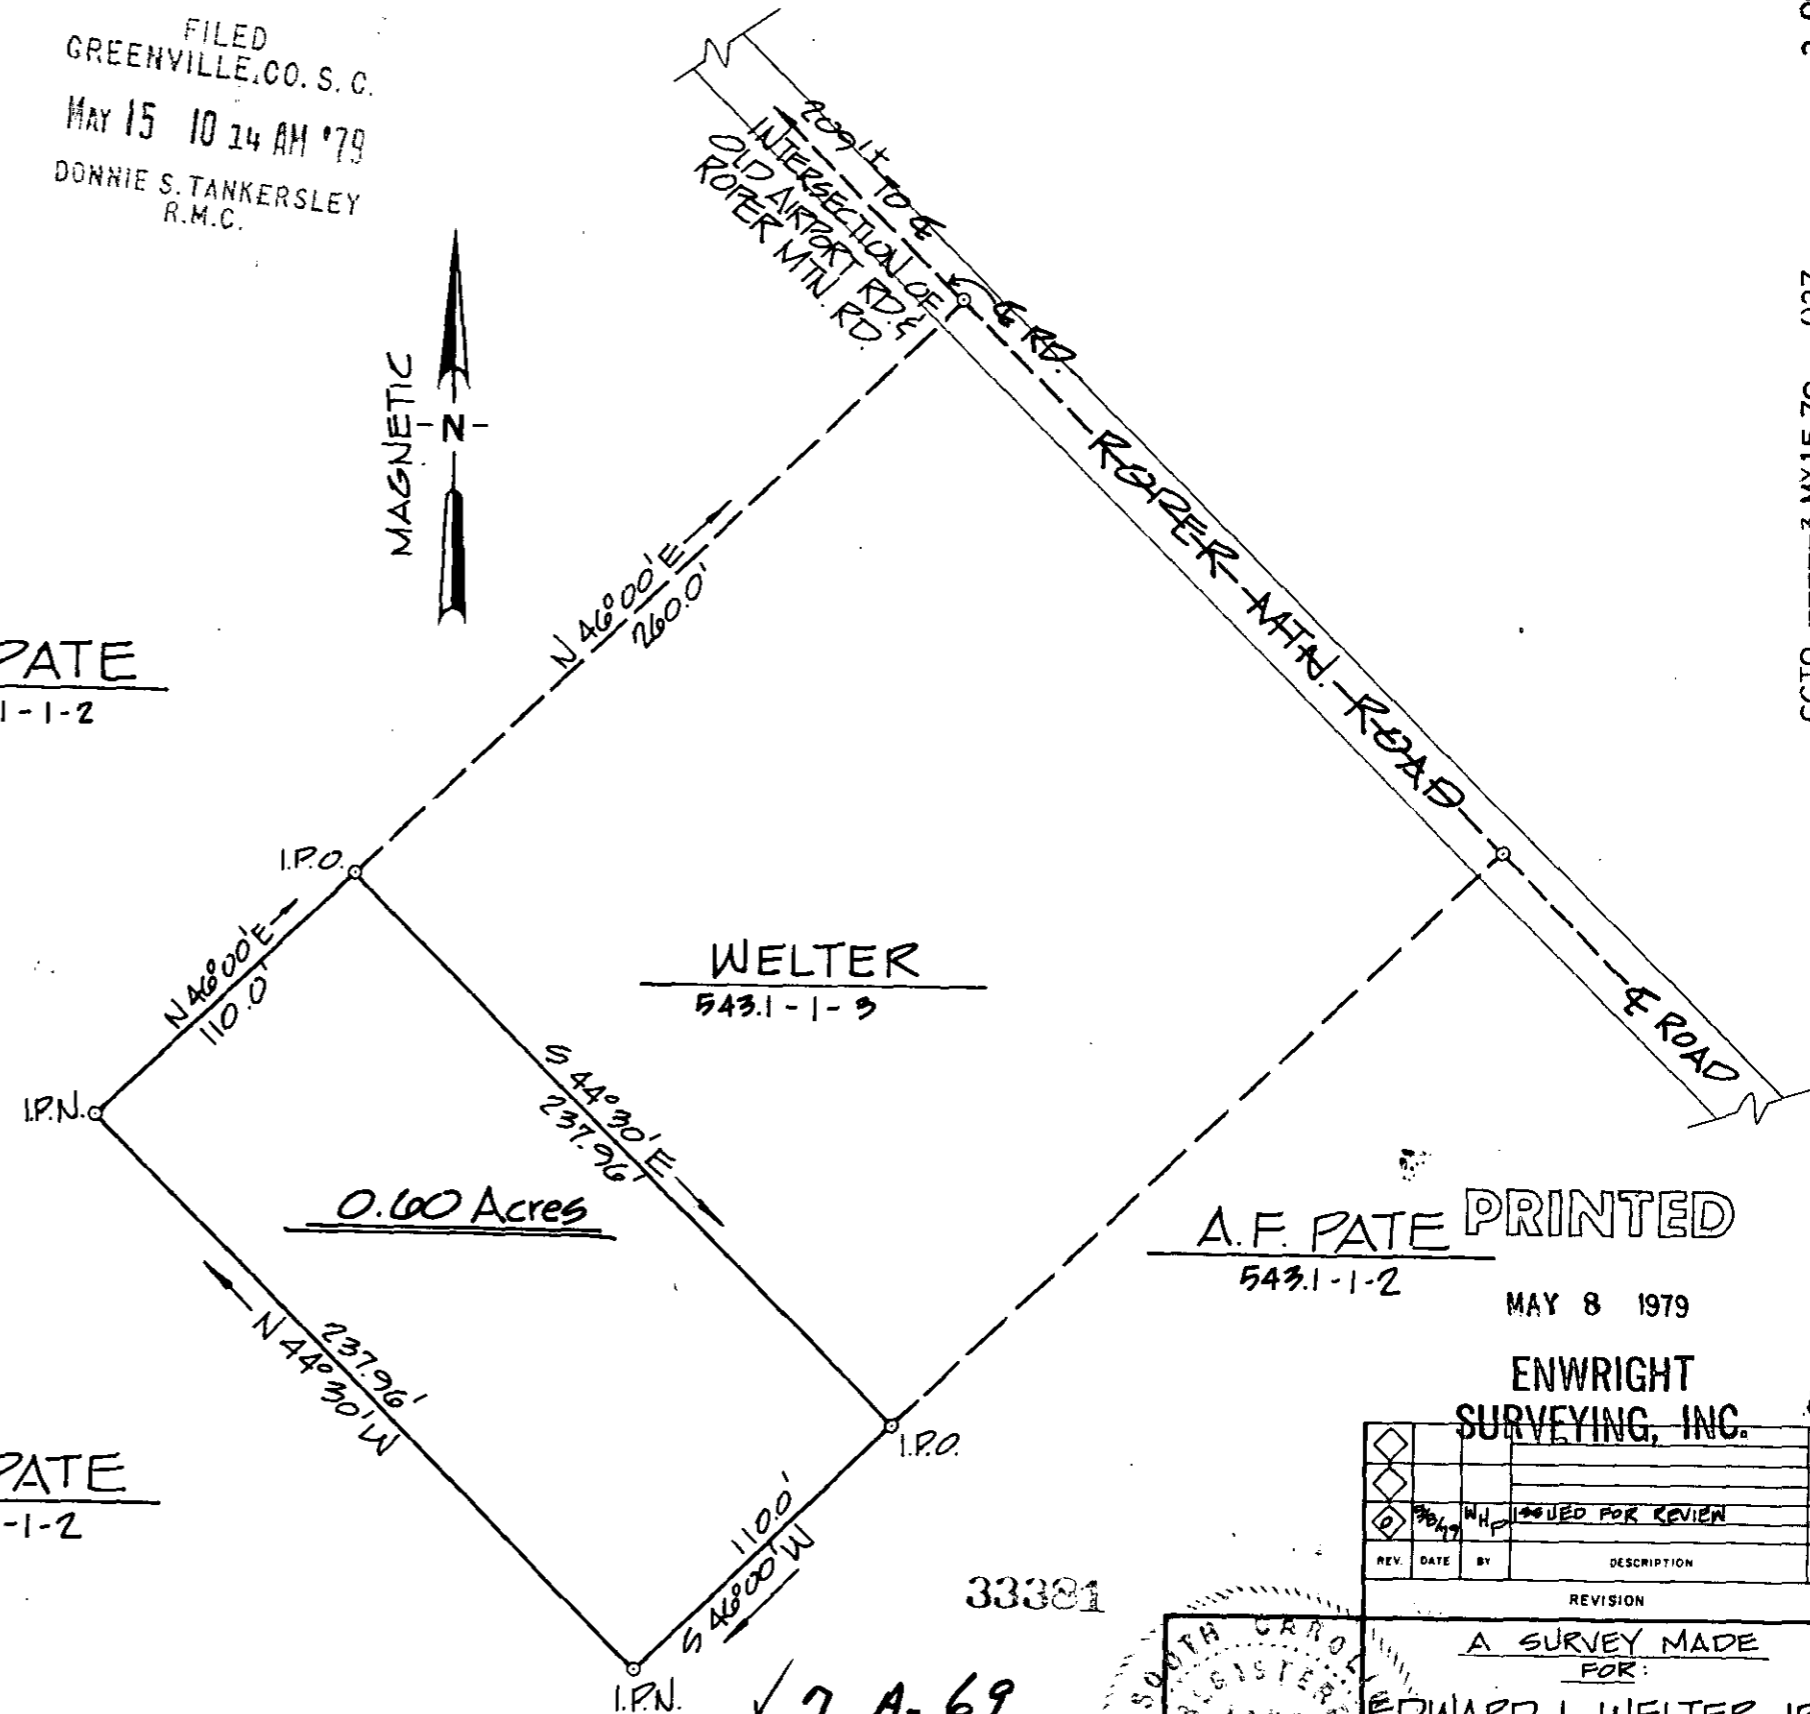

A.F. PATE  
543.1-1-2

I HEREBY CERTIFY THAT THE RATIO OF PRECISION OF THE FIELD SURVEY IS 1/13,000 AS SHOWN HEREON AND THE AREA WAS DETERMINED BY D.M.D. METHOD OF AREA CALCULATION.

*Frederic M. Amadio*  
SURVEYOR'S SIGNATURE      4032  
S.C. REG. NO.

1" = 60' SCALE      0      60      120 FEET  
MAY 15 1979

A.F. PATE PRINTED  
543.1-1-2      MAY 8 1979

ENWRIGHT SURVEYING, INC.

REV.	DATE	BY	DESCRIPTION	APP.

A SURVEY MADE FOR:  
**EDWARD L. WELTER, JR.**  
GREENVILLE COUNTY, SOUTH CAROLINA



Enwright associates, inc.  
planners surveyors  
GREENVILLE, SOUTH CAROLINA  
DATE 5/15/79 SCALE 1"=60' JOB NO. 79521

GCTO -----3 MY15 79 027 2.00CI

MAGNETIC