


FILED
 GREENVILLE CO. S. C.
 JUN 1 9 18 AM '79
 BONNIE S. TANKERSLEY
 R.M.C.

ROCKY CREEK ACRES SECTION NO. 1

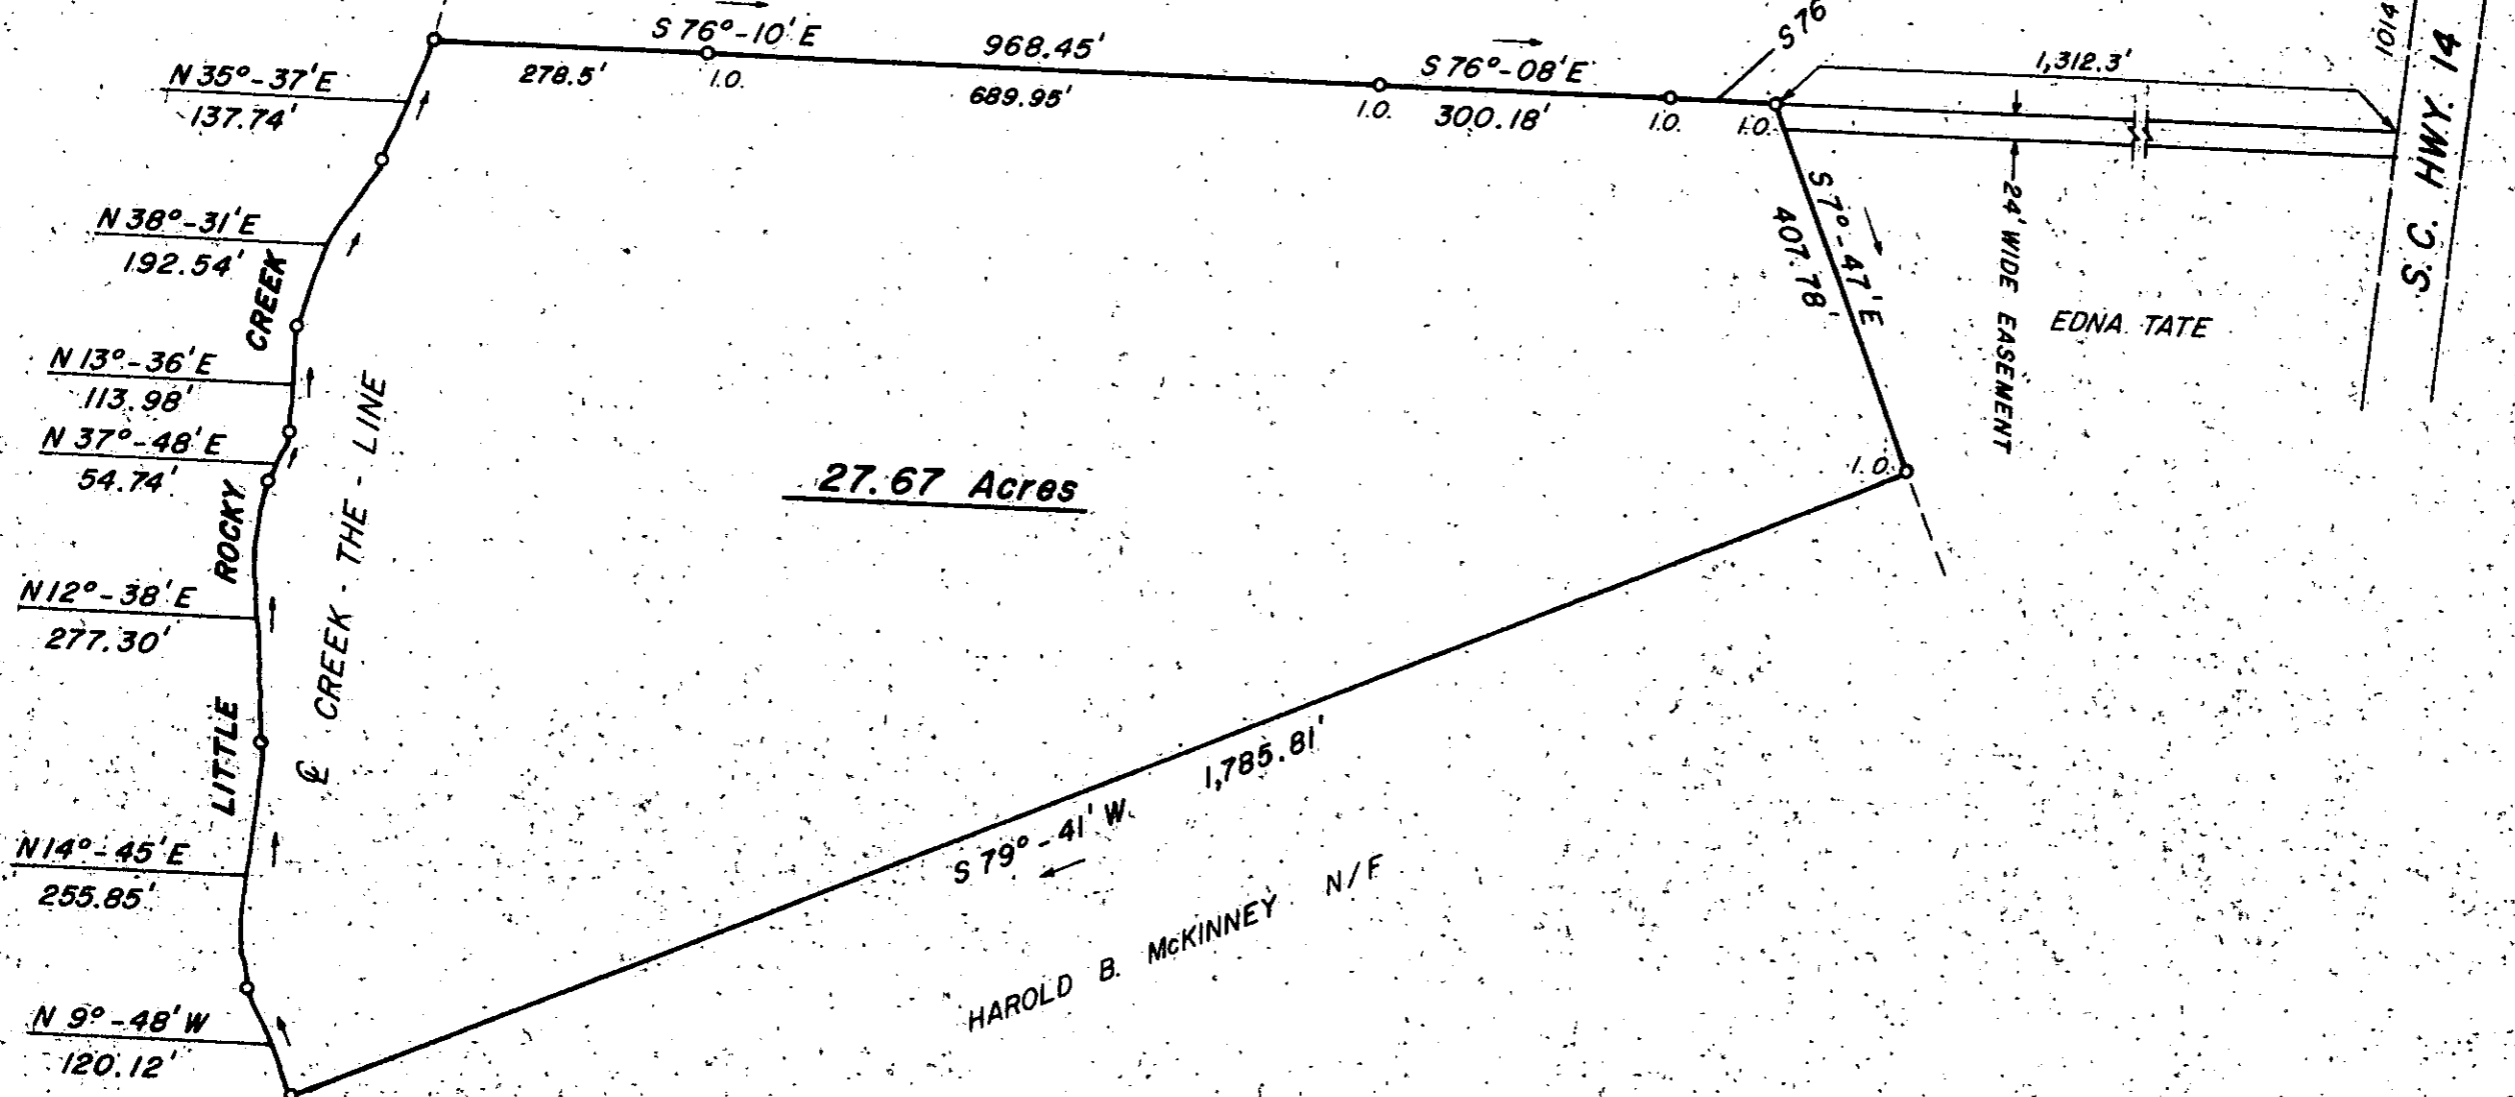

27.67 Acres

HAROLD B. MCKINNEY N/F


1014' TO SMITH ROAD
 S.C. HWY. 14

24' WIDE EASEMENT
 EDNA TATE

JUN 1 1979

35611

7-A-90

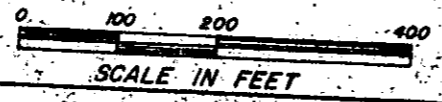

STATE OF SOUTH CAROLINA
 GREENVILLE COUNTY

PROPERTY OF
 LINDA LOVETT YOUNG
 AS TRUSTEE

FREELAND & ASSOCIATES Engineers • Land Surveyors	
GREENVILLE, S. C.	
SURVEY	D.G.
DRAWN	L.H.E.
CHECK	J.R.F.
SCALE	1" = 200'
DATE	MAY 31, 1979
DWG. NO.	79-3273

2.0001
 GCTO -----3 JUN 179 1513

MICROFILMED