
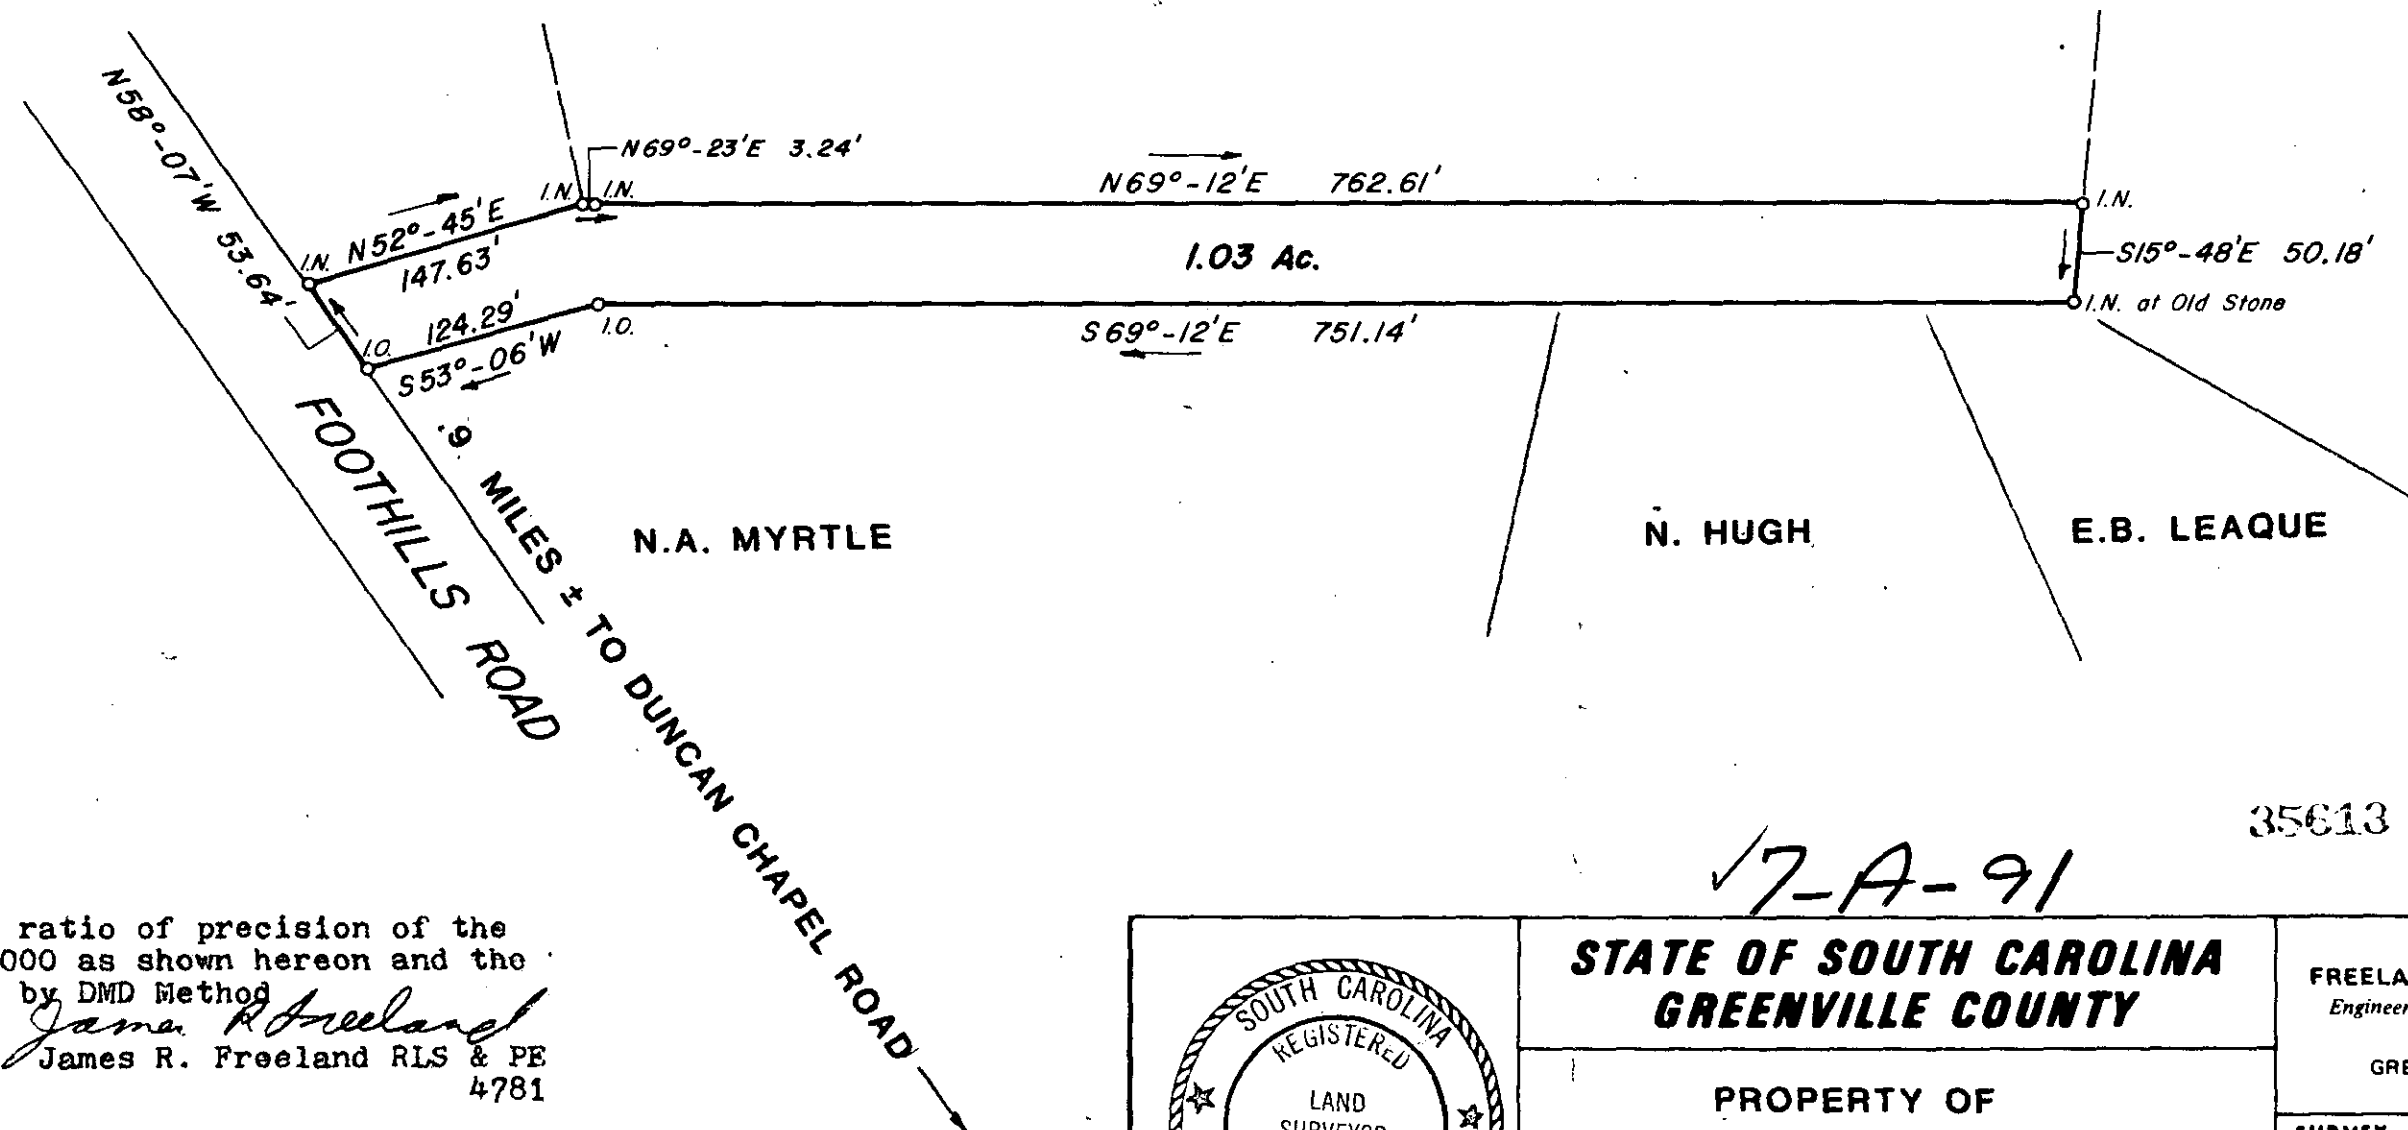


FILED
 GREENVILLE CO. S. C.
 JUN 1 1 21 PM '79
 DONNIE S. TANKERSLEY
 R.M.C.

LIBERTY LIFE INSURANCE CO.

W.N. WATSON JR. & E.B. WATSON

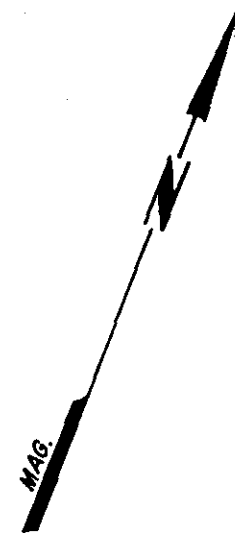

GCTO -----3 JUN 1 1979 1570



2-0001

MICROFILMED

35613

✓ 17-A-91

I certify that the ratio of precision of the field survey is 1/5000 as shown hereon and the area was determined by DMD Method
James R. Freeland
 James R. Freeland RLS & PE
 4781

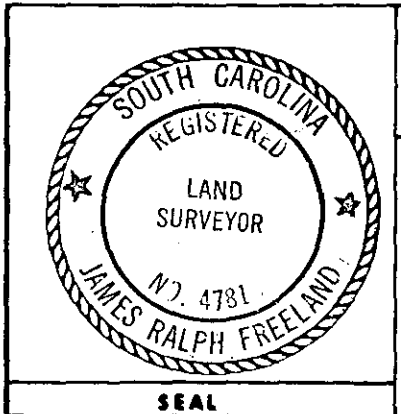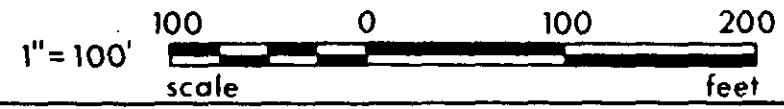

**STATE OF SOUTH CAROLINA
 GREENVILLE COUNTY**

PROPERTY OF
**W.N. WATSON JR. &
 E.B. WATSON**

FREELAND & ASSOCIATES Engineers • Land Surveyors GREENVILLE, S. C.	
SURVEY	E.R.
DRAWN	L.H.E.
CHECK	J.R.F.
SCALE	1" = 100'
DATE	MAY 28, 1979
DWG. NO.	79-3398