
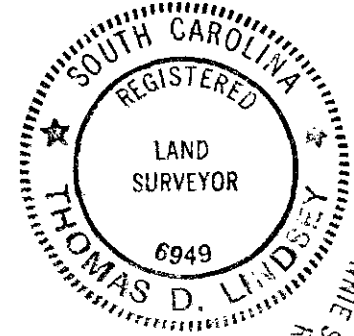


GCTC 1 AP.4 79 041

1.00CI

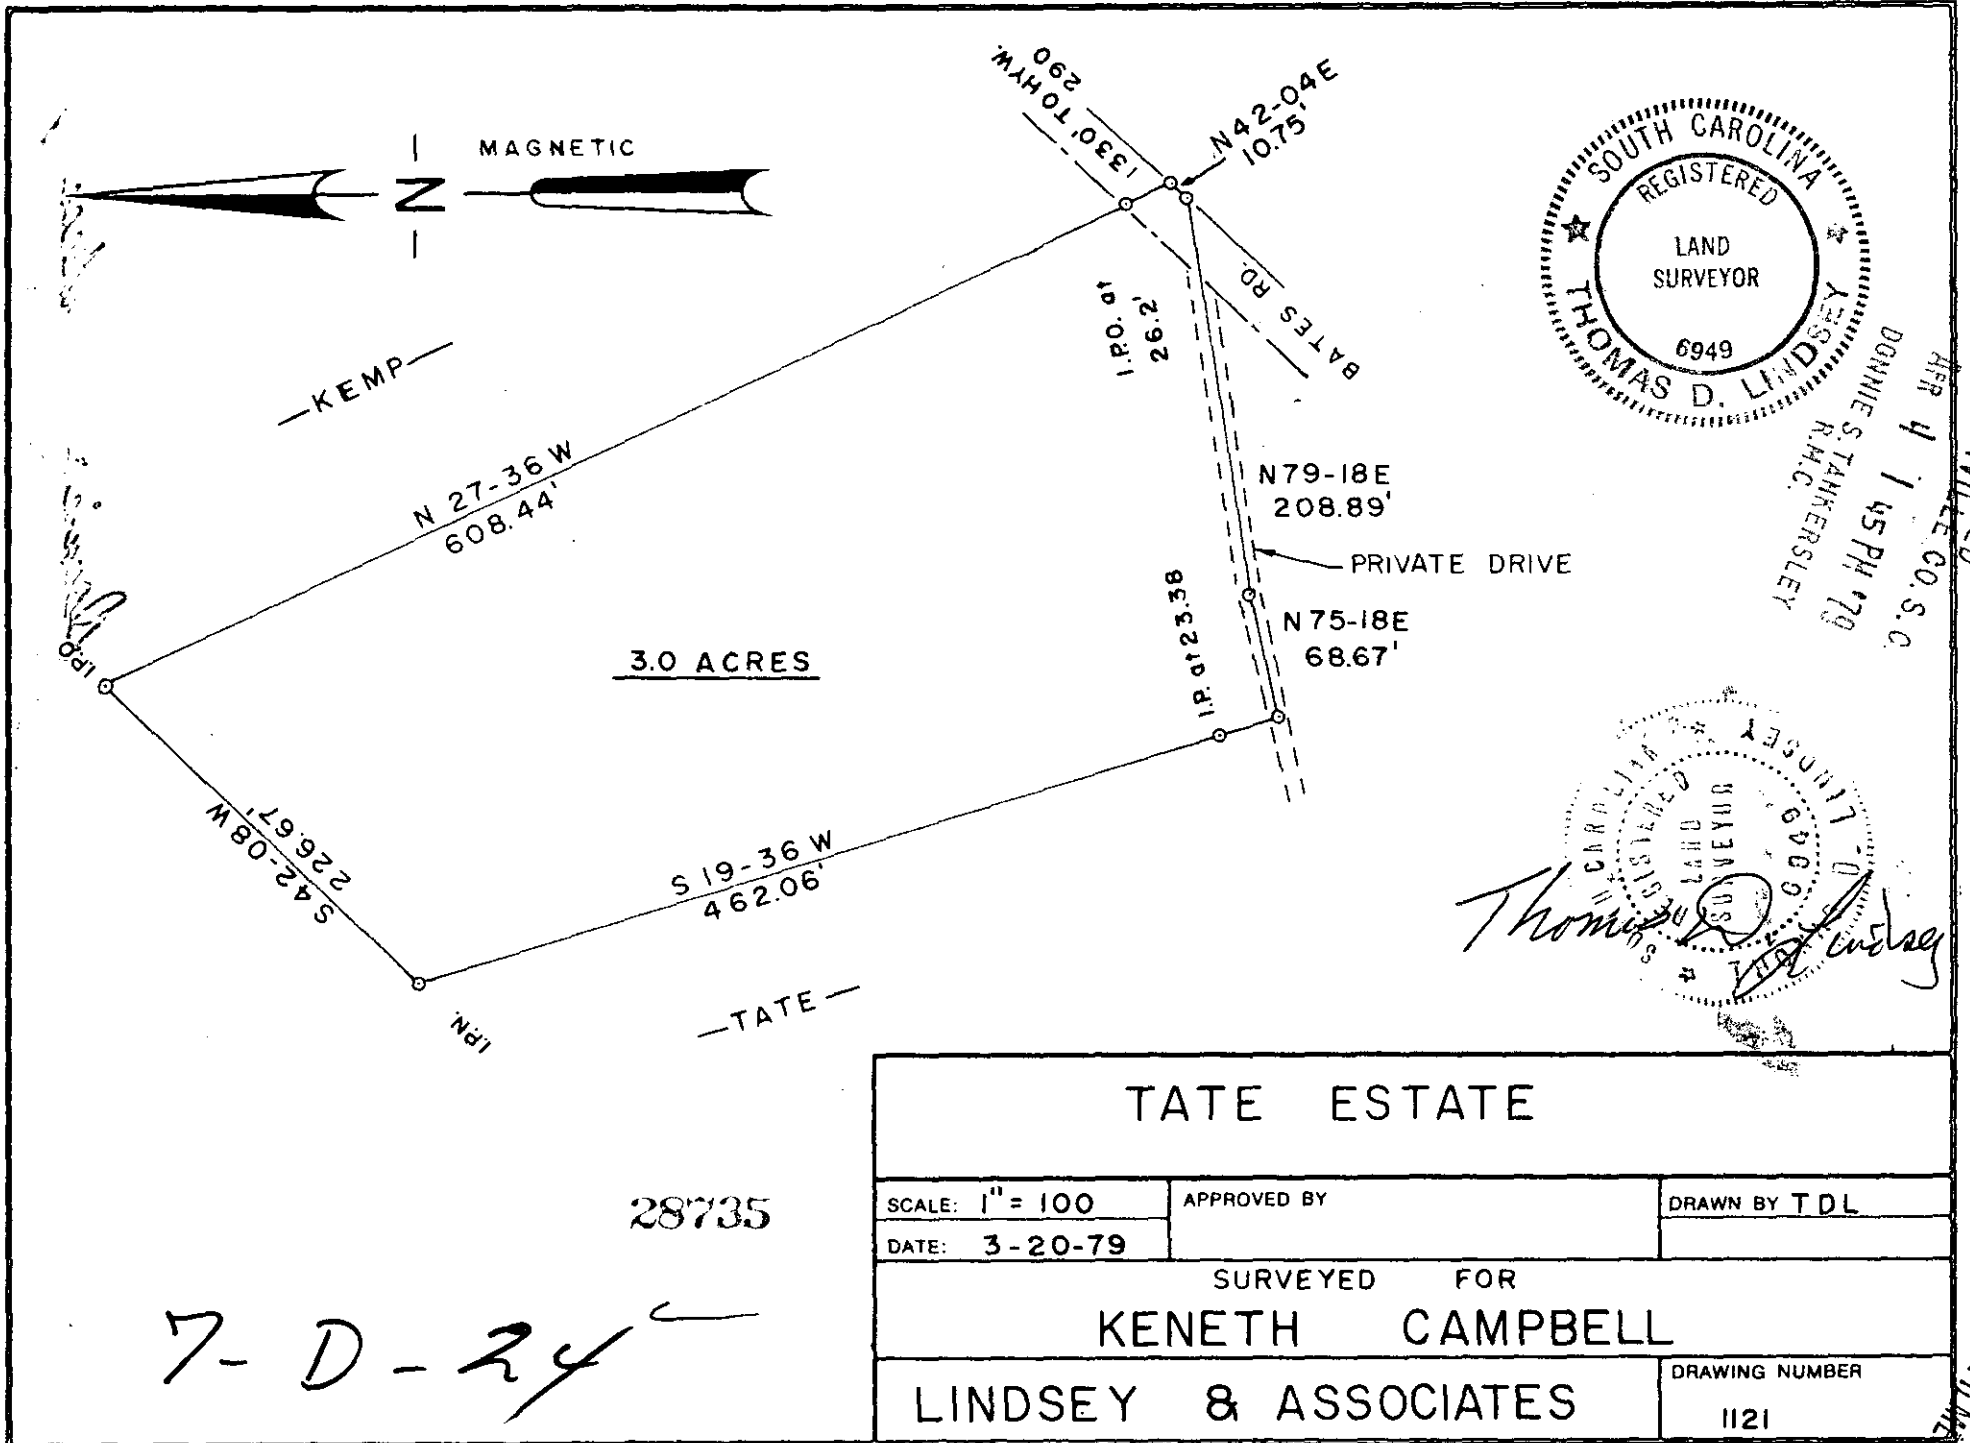

GREENVILLE CO. S.C.  
APR 4 1 45 PM '79  
DONNIE S. TANKERSLEY  
R.H.C.

THOMAS D. LINDSEY  
REGISTERED LAND SURVEYOR  
No. 6949  
SOUTH CAROLINA

*Thomas D. Lindsey*

28735

7-D-24

<b>TATE ESTATE</b>		
SCALE: 1" = 100	APPROVED BY	DRAWN BY TDL
DATE: 3-20-79		
SURVEYED FOR <b>KENETH CAMPBELL</b>		
LINDSEY & ASSOCIATES		DRAWING NUMBER 1121

GREENVILLE

MICROFILMED