

MICROFILMED



2.0001

JUL 16 1979

DONNIE B. TANKERSLEY
 R.M.C.
FILED
 JUL 16 1979
 AM 7 8 9 10 11 12 1 2 3 4 5 6 PM

JUL 16 1979 1204

S. C. ROAD S 42-183

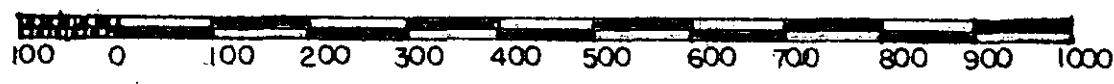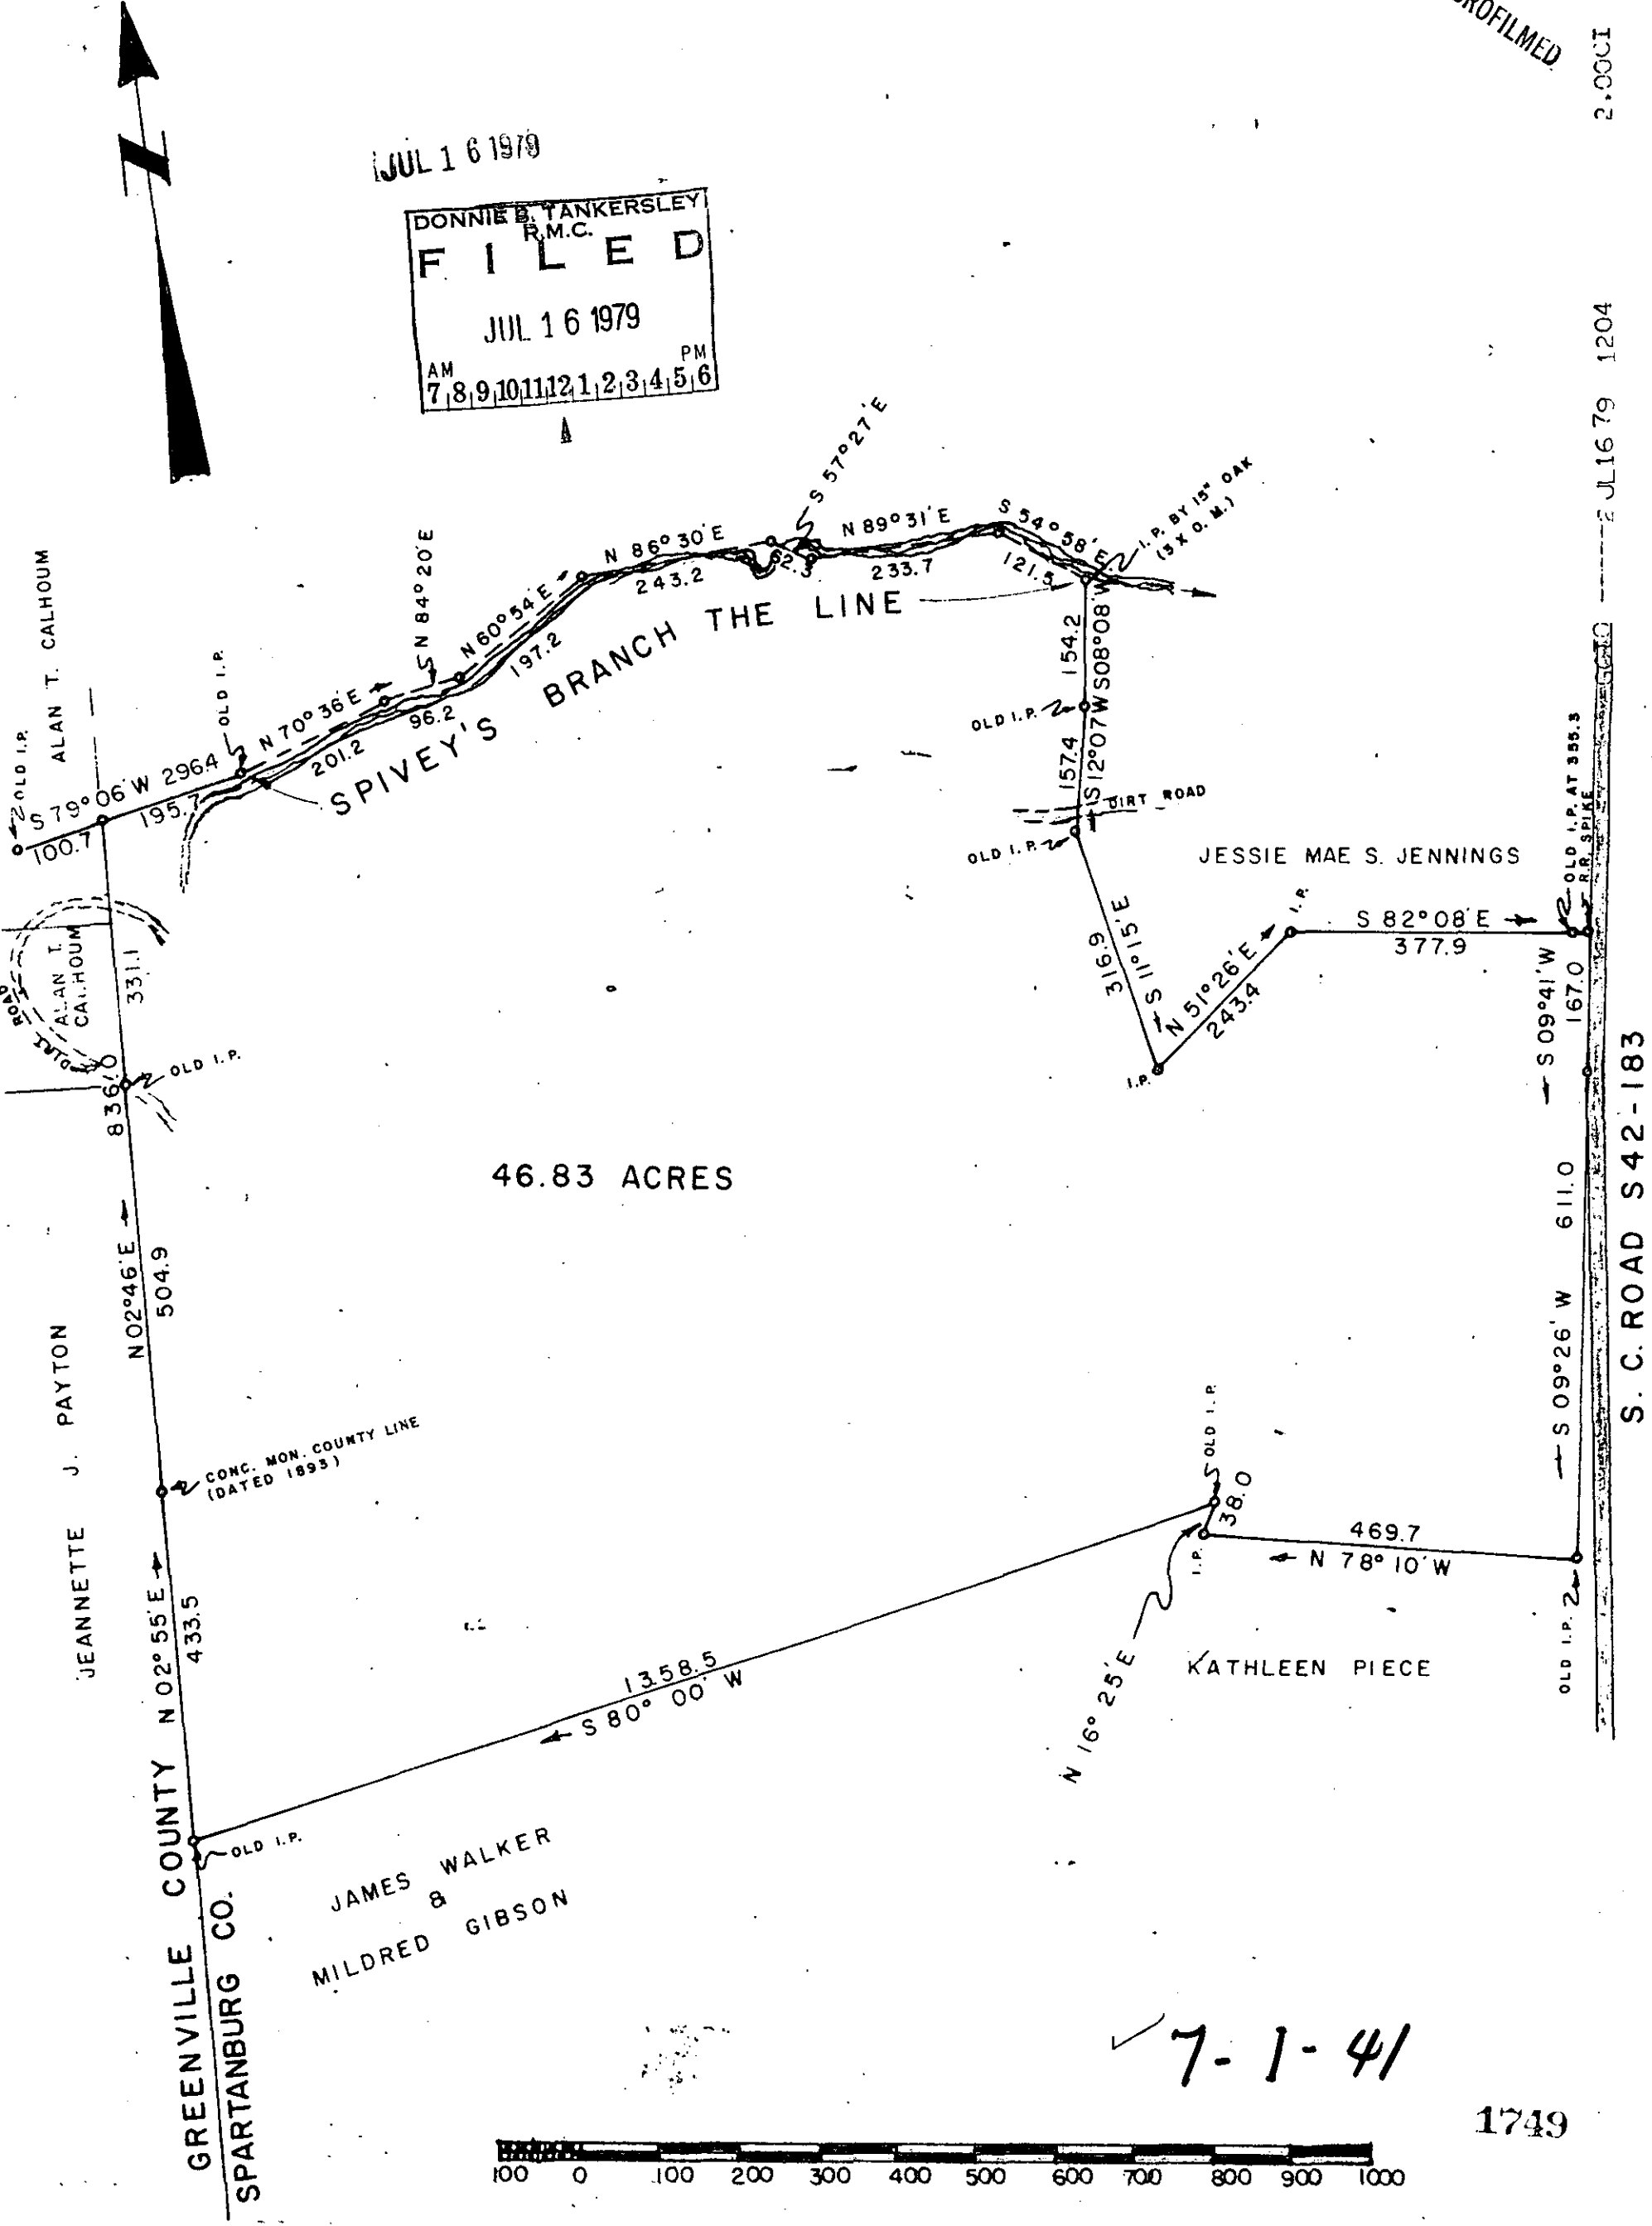

7-1-41

1749

SURVEY FOR			
JOHN M. & JUANITA M. TRENT			
and JUANITA M. McCANLESS			
LOCATED ABOUT 2 MILES NORTHWEST OF LANDRUM			
COUNTY:	COUNTY BLOCK MAP	STATE:	
SPARTANBURG	1-01-00-09	SOUTH CAROLINA	
DATE REVISED	SCALE	FIELD CHIEF:	DRAWN BY:
JUNE 30, 79	1" = 200'	J. E. GIBBS, JR.	G. A. W.
JUNE 4, 1979			
WOLFE & HUSKEY, INC. ENGINEERING and SURVEYING			
P O BOX 35 LYMAN, S. C. 29365			



78-8-63, 79-3-42