


FILED
GREENVILLE CO. S.C.
AUG 15 2 28 PM '79
DONNIE S. TANKERSLEY
R.M.C.


GCTO -----3 AU15 79 534

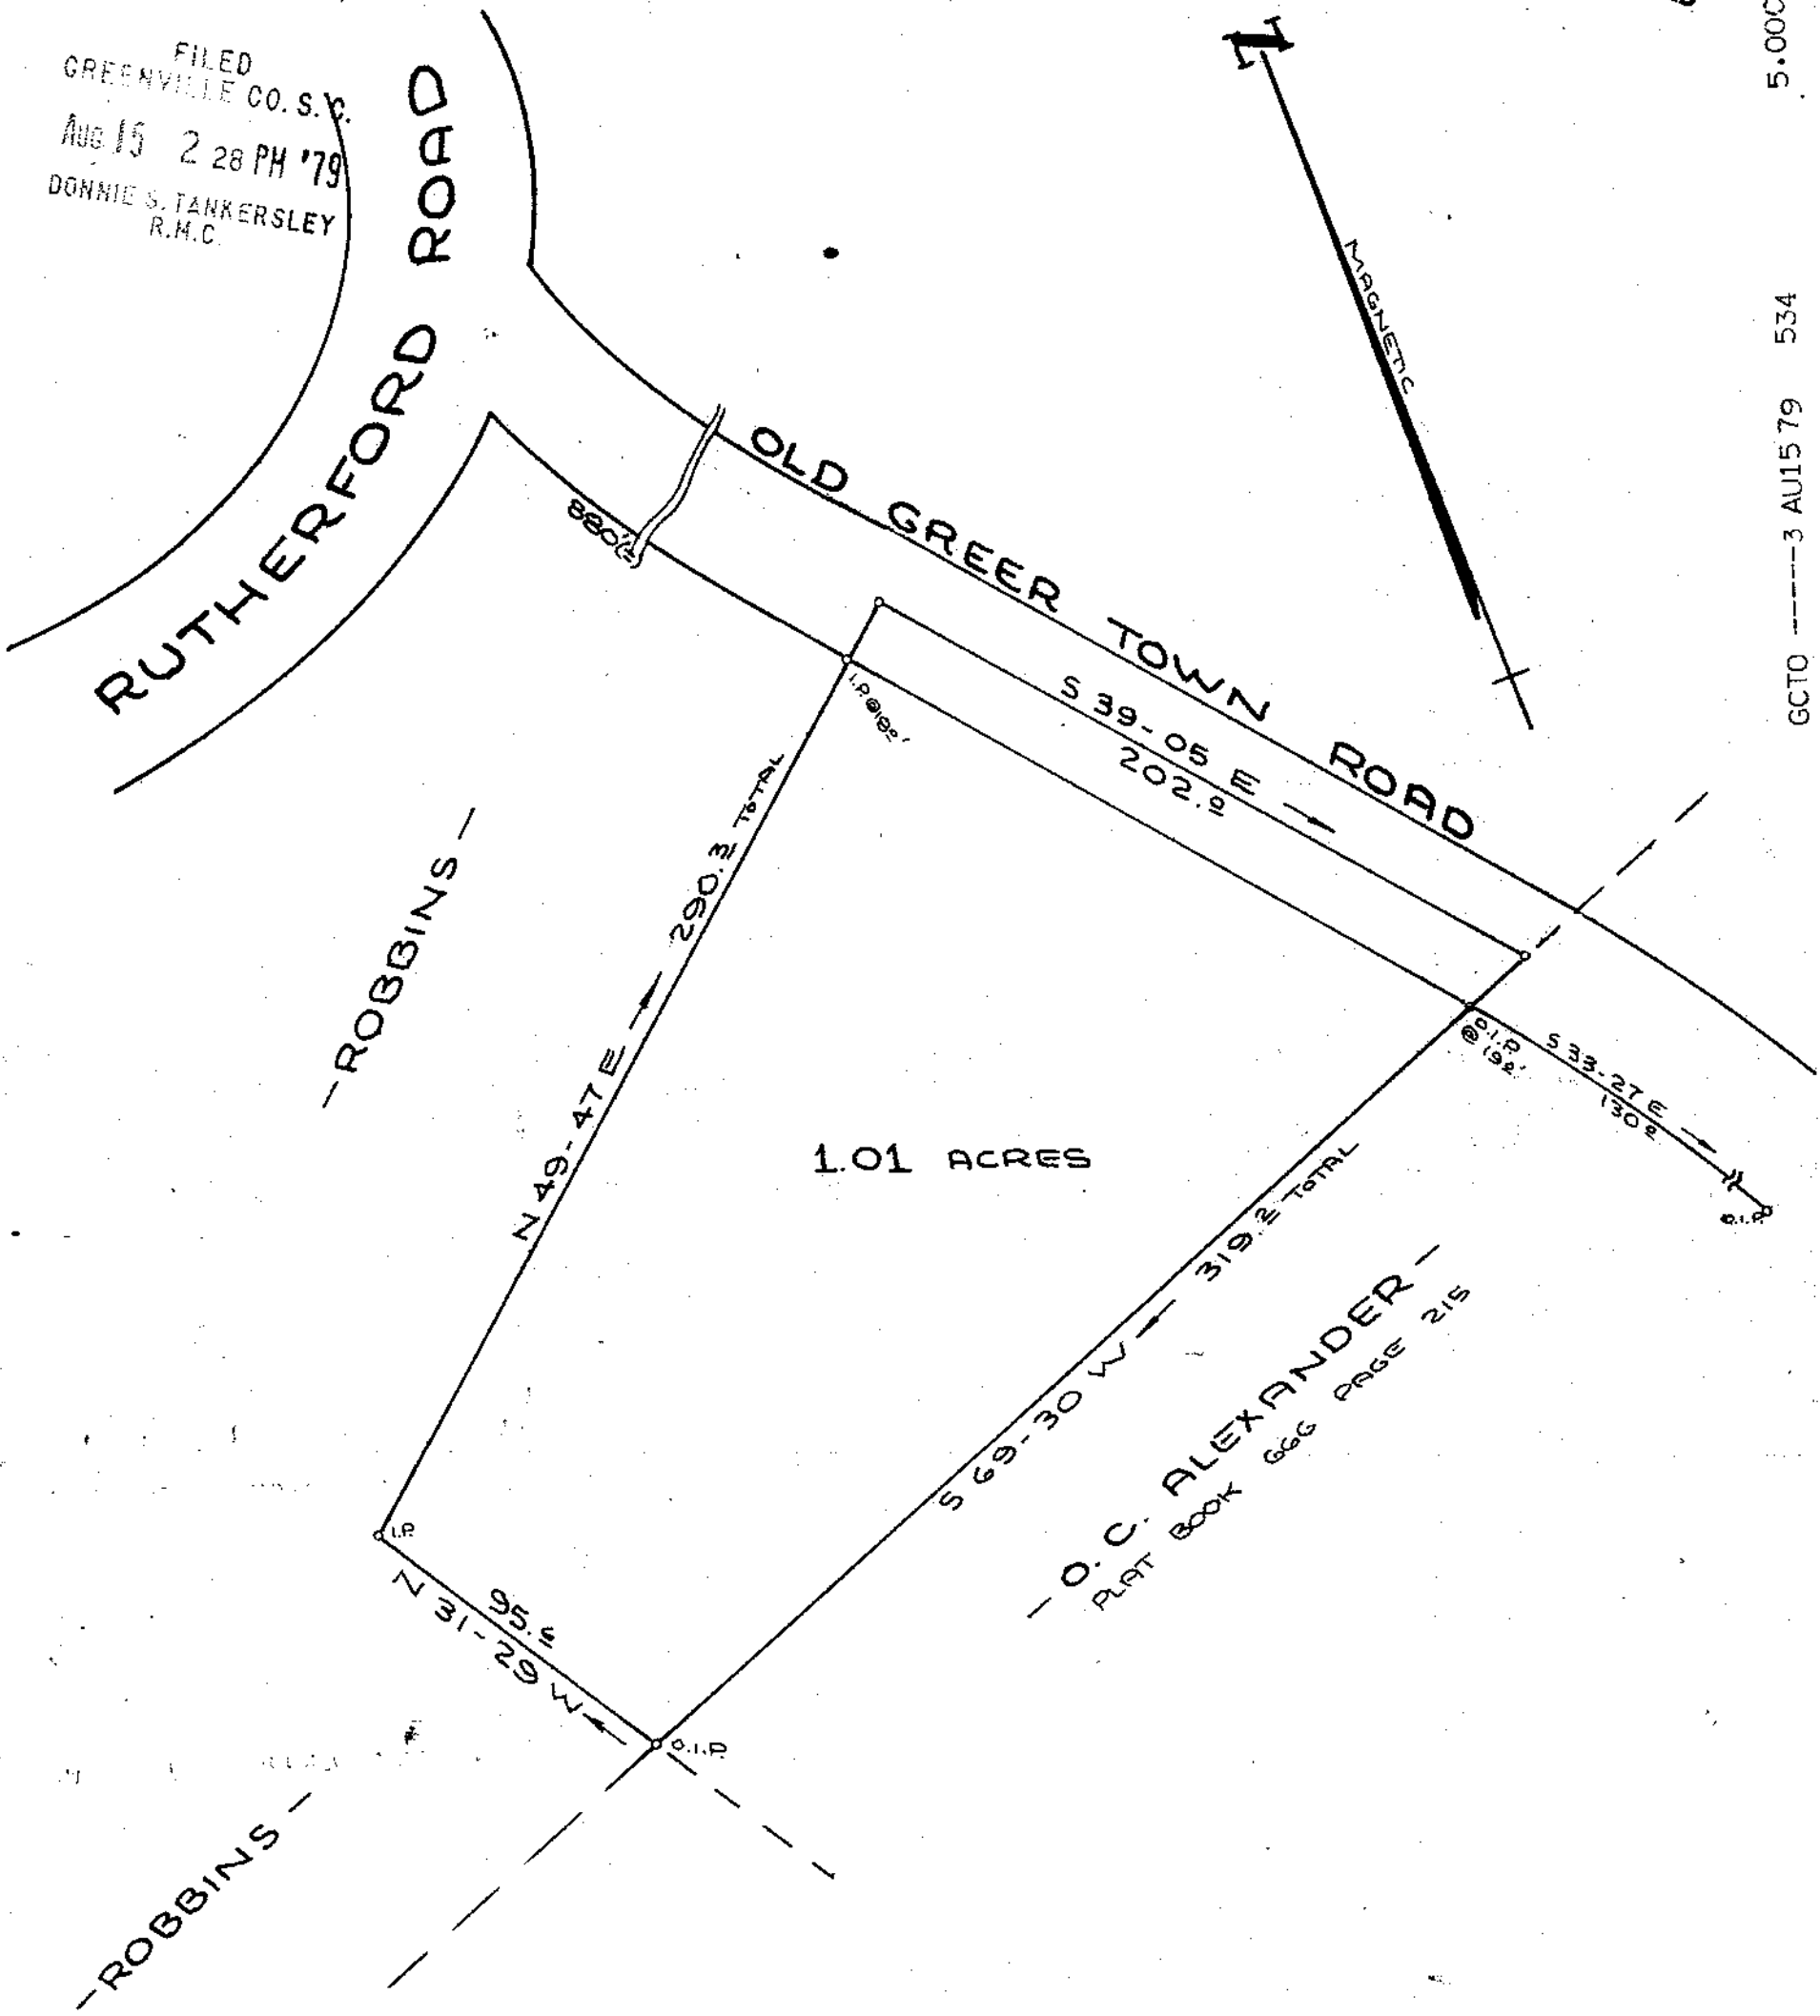

SURVEY FOR
 JAMES S. PESAVENTO
 JULIA R. PESAVENTO 5513
 NEAR TAYLORS GREENVILLE COUNTY
 SOUTH CAROLINA
 AUGUST 3, 1979

72-35

SCALE: 1" = 50'

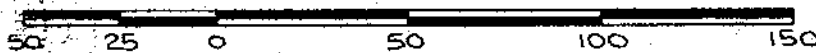

WRW

W. R. WILLIAMS, JR.
 ENGINEER / SURVEYOR
 P. E. & L. S. No. 3979
 15 S. MAIN STREET
 TRAVELERS REST, S. C.
 29690

"I hereby certify that the ratio of precision of the field survey is 1/5000' as shown hereon and the area was determined by DMD method of area calculation."

W. R. Williams, Jr. P. E. & L. S. No. 3979