


FILED
GREENVILLE CO. S. C.
AUG 20 2 44 PM '79
DONNIE S. TANKERSLEY
R.M.C.


NOTES:
1) LOT NOS SHOWN REFER TO "PEBBLE CREEK-PHASE I", A PLAT BY ENWRIGHT ASSOCIATES, INC., DATED 9-17-79.
2) OUTSIDE BOUNDARY OF TWO TRACTS NOT SURVEYED AT THIS TIME. BOUNDARY COMPILED FROM PREVIOUS SURVEY MADE BY ENWRIGHT ASSOCIATES, INC. DATED 9-17-79. DIVISION LINE AND STRUCTURES SURVEYED 7-29-79 BY ENWRIGHT SURVEYING, INC.

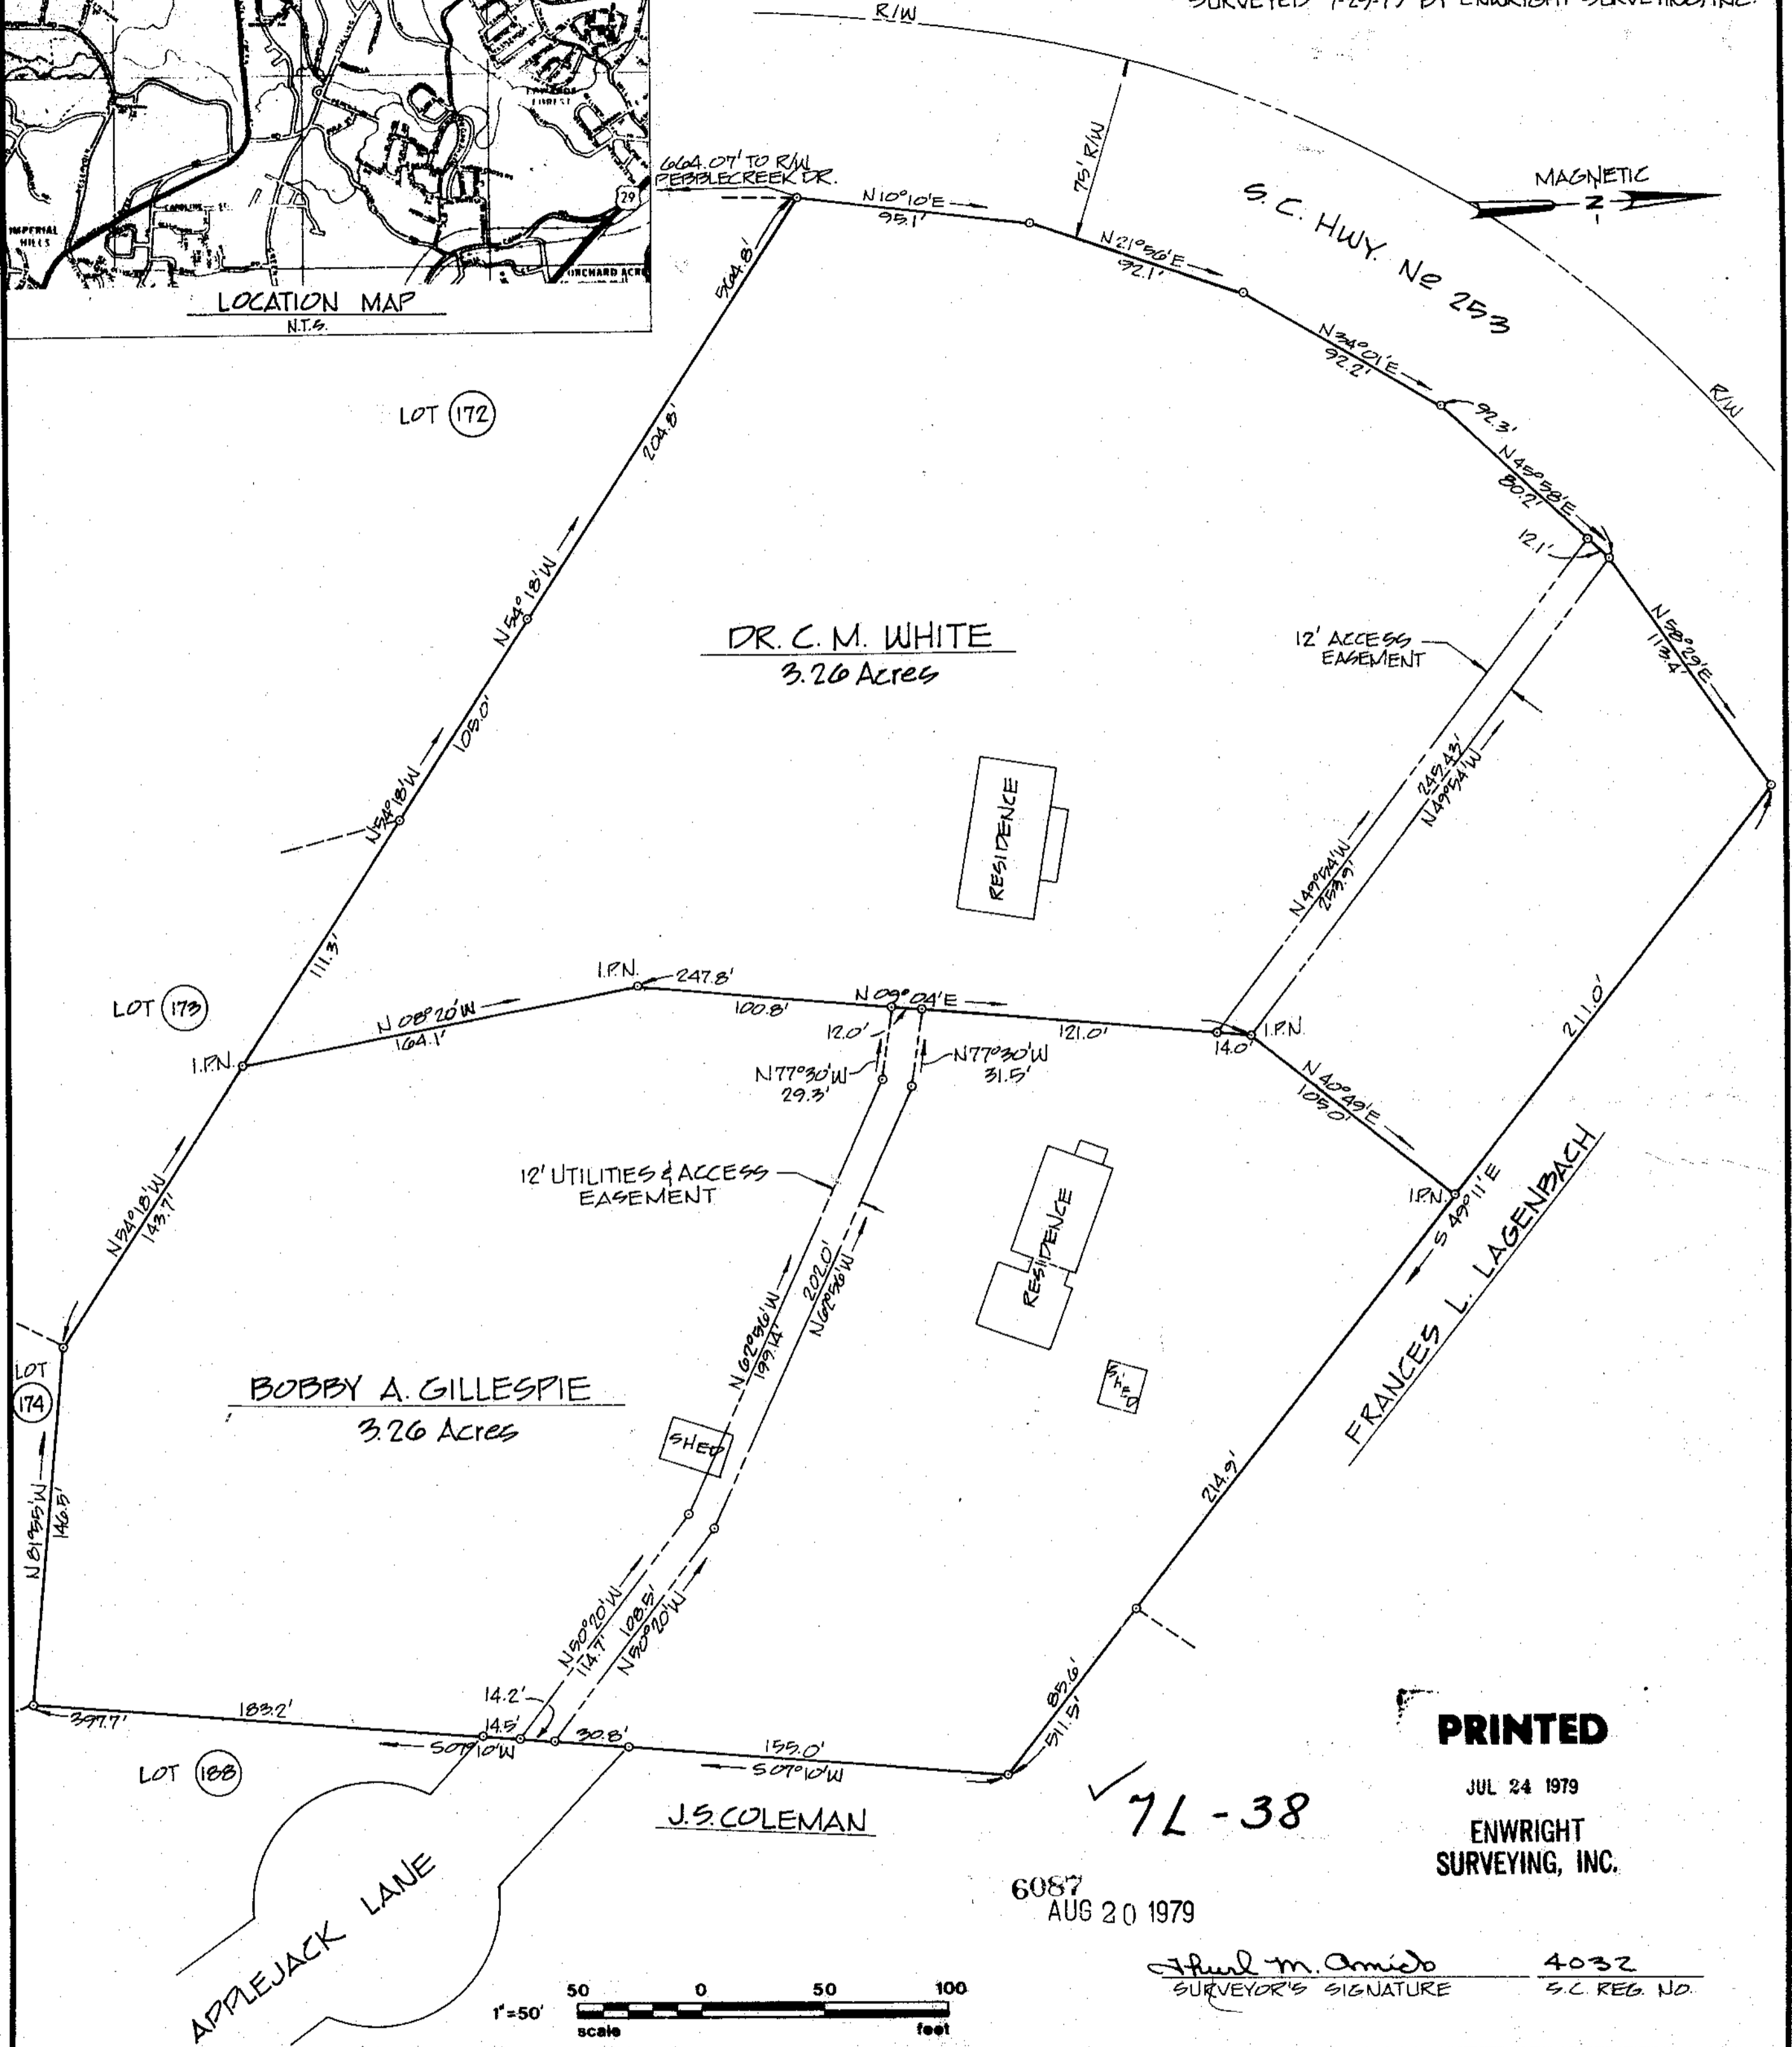


PRINTED
JUL 24 1979
ENWRIGHT
SURVEYING, INC.

6087
AUG 20 1979

Frank M. Amido
SURVEYOR'S SIGNATURE 4032
S.C. REG. NO.

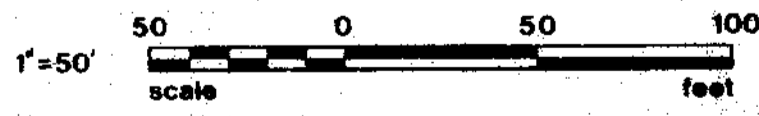

REV.	DATE	BY	DESCRIPTION	APP.
0	7/24/79	WHP	ISSUED FOR REVIEW	

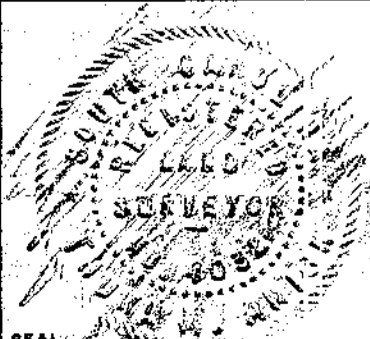

A COMPILED PLAT
FOR:
BOBBY A. GILLESPIE
GREENVILLE COUNTY, SOUTH CAROLINA

enwright associates, inc.
engineers planners surveyors
GREENVILLE, SOUTH CAROLINA

WHP	TMA	GW	FILE	RETIRED
DRAWN	DESIGN	CHECK	FILE	RETIRED
7/24/79	1"=50'	SCALE	79527	DWG NO.

GCTD - 2 AUG 79 463 5.0001