
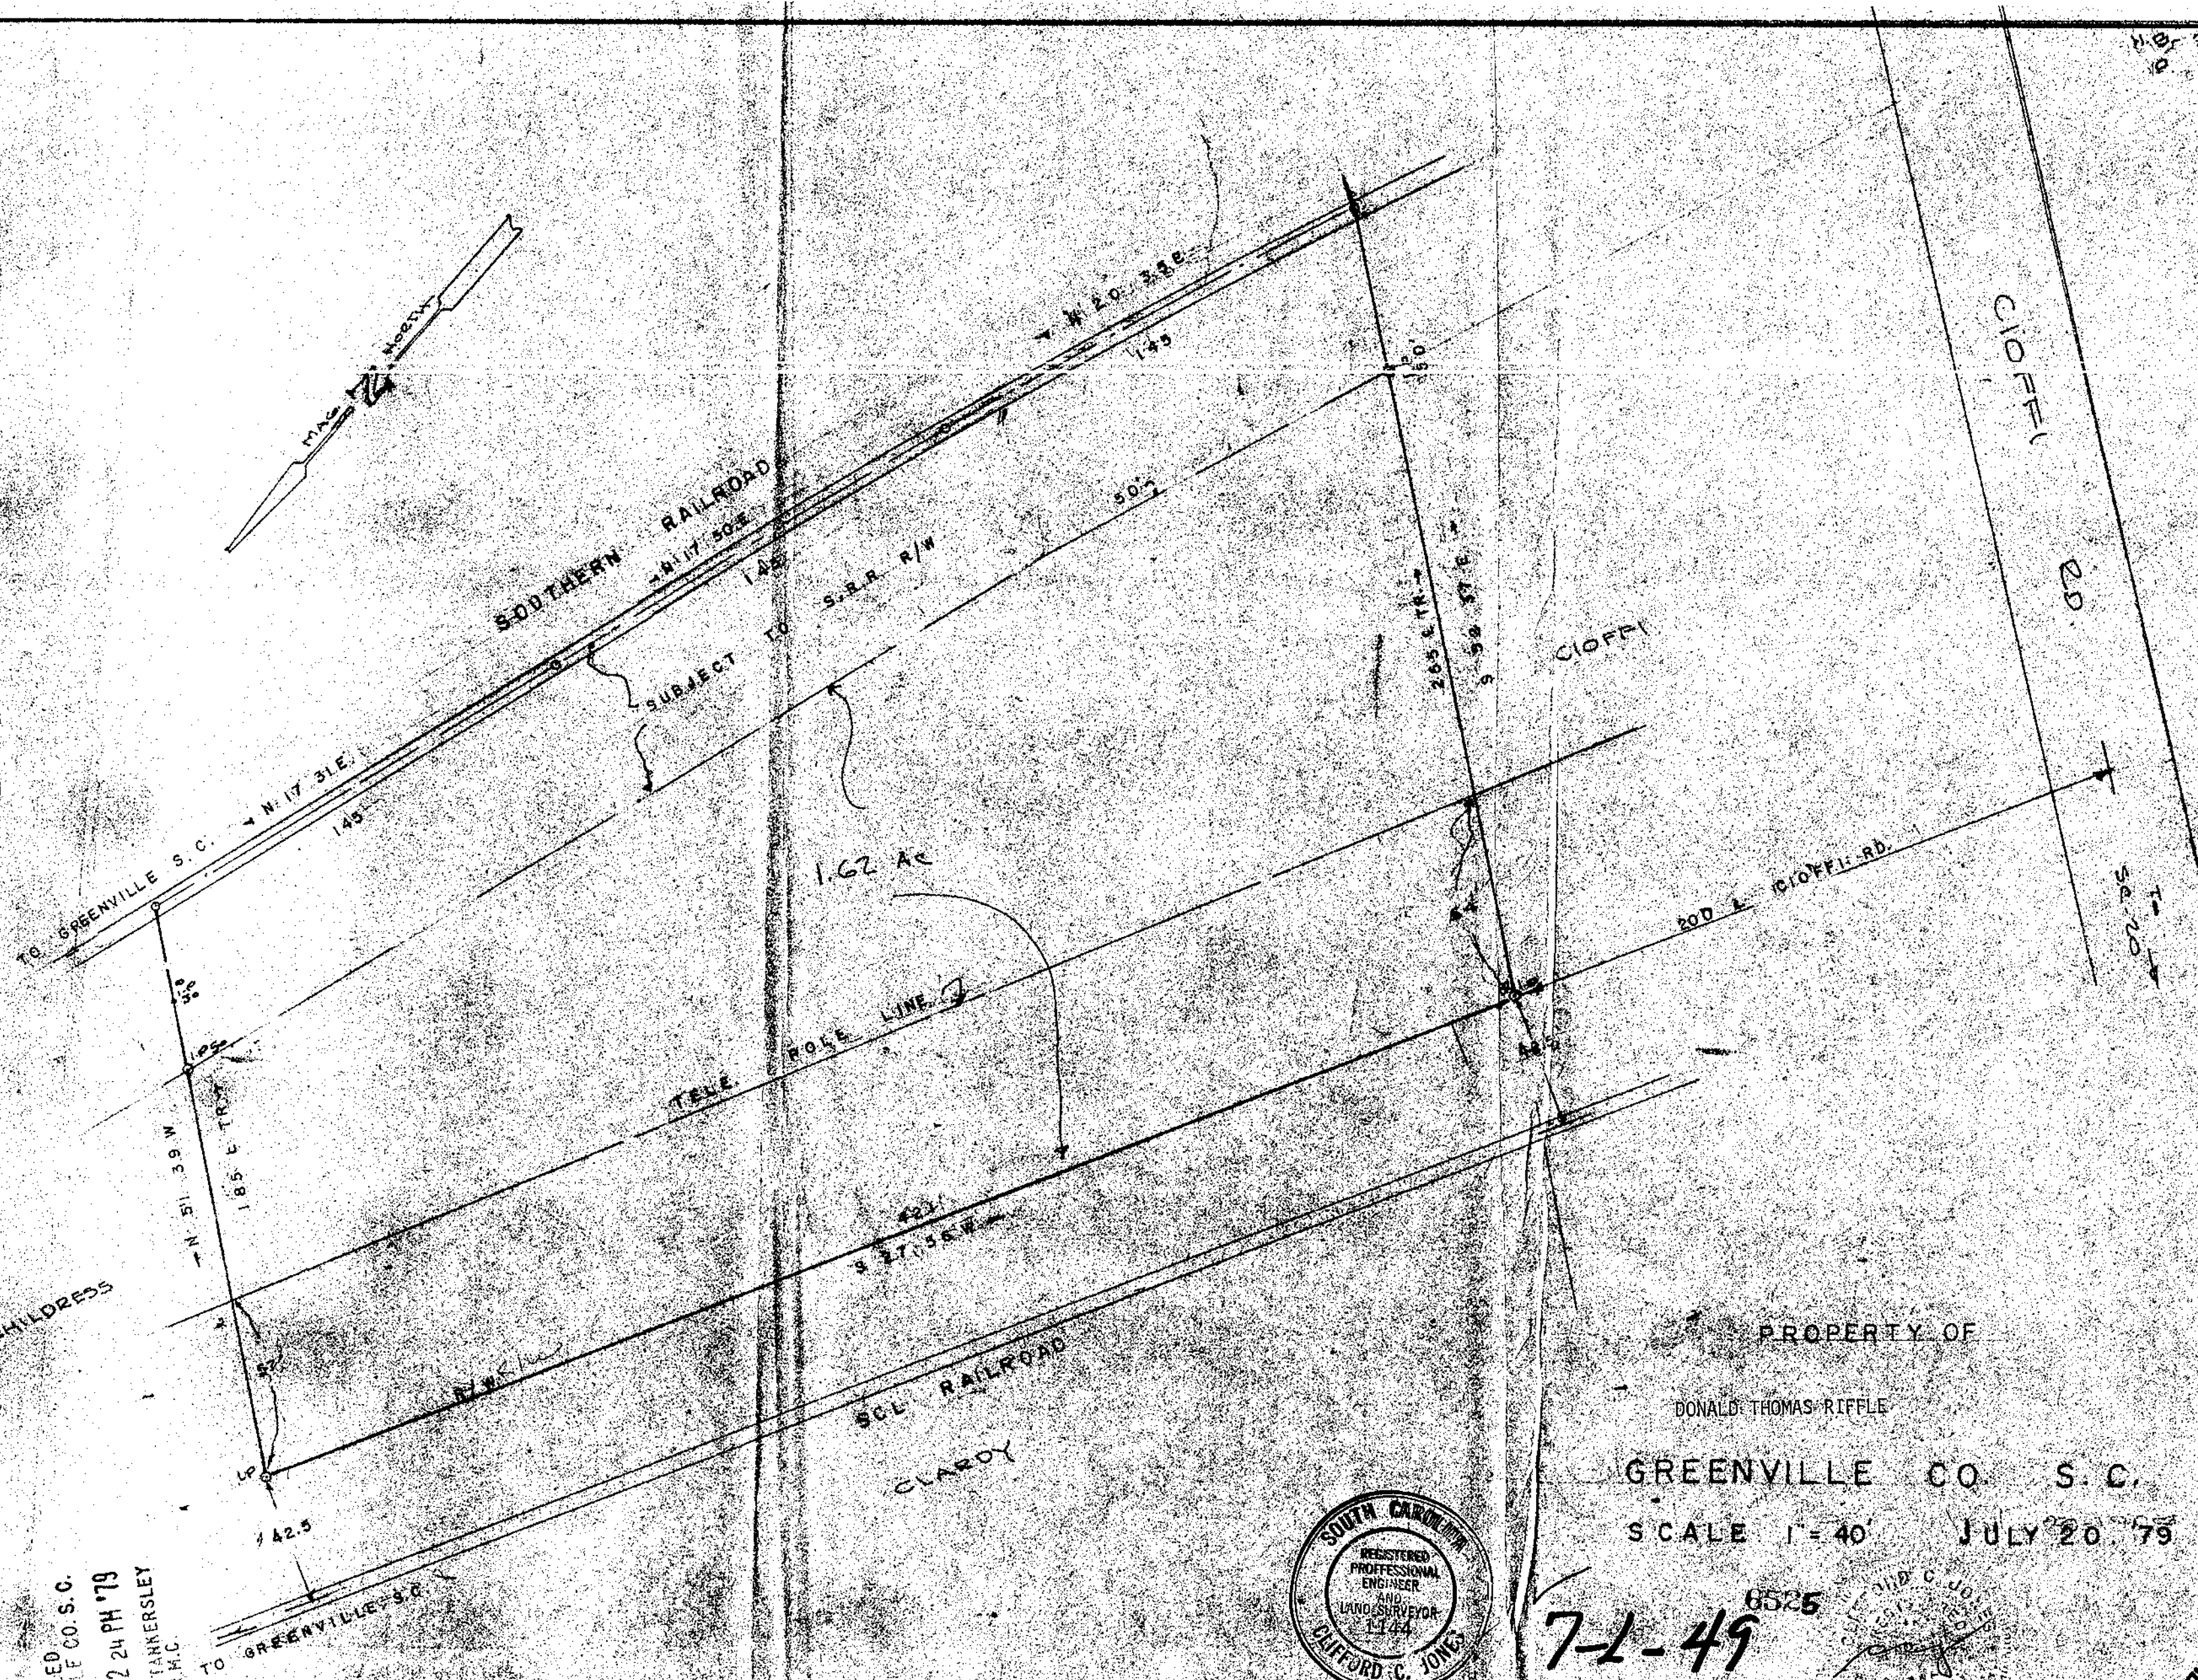


10/20/79
10/30/79

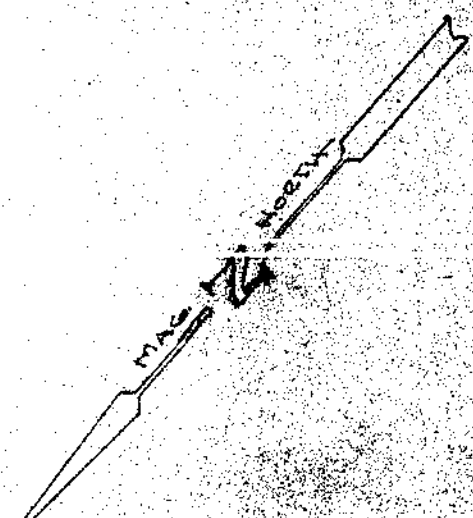

CHILDRESS

1.62 AC

TELE. POLE LINE

SCL RAILROAD

CLARBY

CLOFFI


200' ± CLOFFI RD.

PROPERTY OF

DONALD THOMAS RIFFLE


GREENVILLE CO. S.C.

SCALE 1" = 40' JULY 20, 79

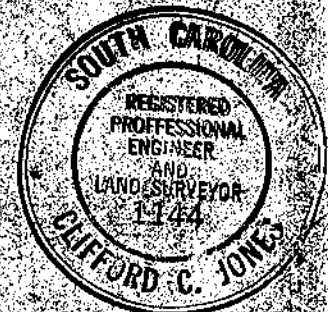

7-1-49

8525

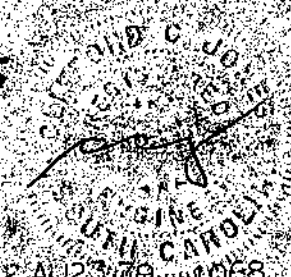

GETA - 12 AUG 23 1979 1068

5.0001

CENTROCOM

JONES ENGINEERING SERVICES

FILED
GREENVILLE CO. S.C.
AUG 23 12 24 PM '79
DONNIE S. TANKERSLEY
R.M.C.

AUG 23 1979