




REF. BECK MAP SHEET 538.6, PARCEL 24.
 REF. BECK BOOK 297, PP. 045.
 " " 640, " 379.
 " " 611, " 127.
 " " 907, " 356.

500 M 4 0 67 39 23 E

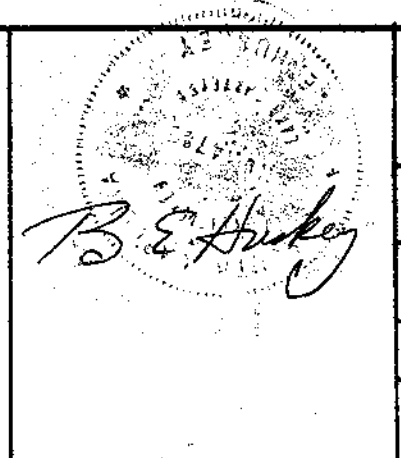

SURVEY OF
A. A. LEOPARD PROPERTY
 LOCATED
 NEAR TAYLORS
GREENVILLE COUNTY SOUTH CAROLINA
 SCALE 1" = 100' SURVEYED MARCH 1, 1977
 WOLFE & HUSKEY, INC. ENGINEERING and SURVEYING
 P. O. BOX 35 LYMAN, S. C. 29365

FILED
 GREENVILLE CO. S. C.
 AUG 23 2 00 PM '79
 DONNIE S. TANKERSLEY
 R.M.C.

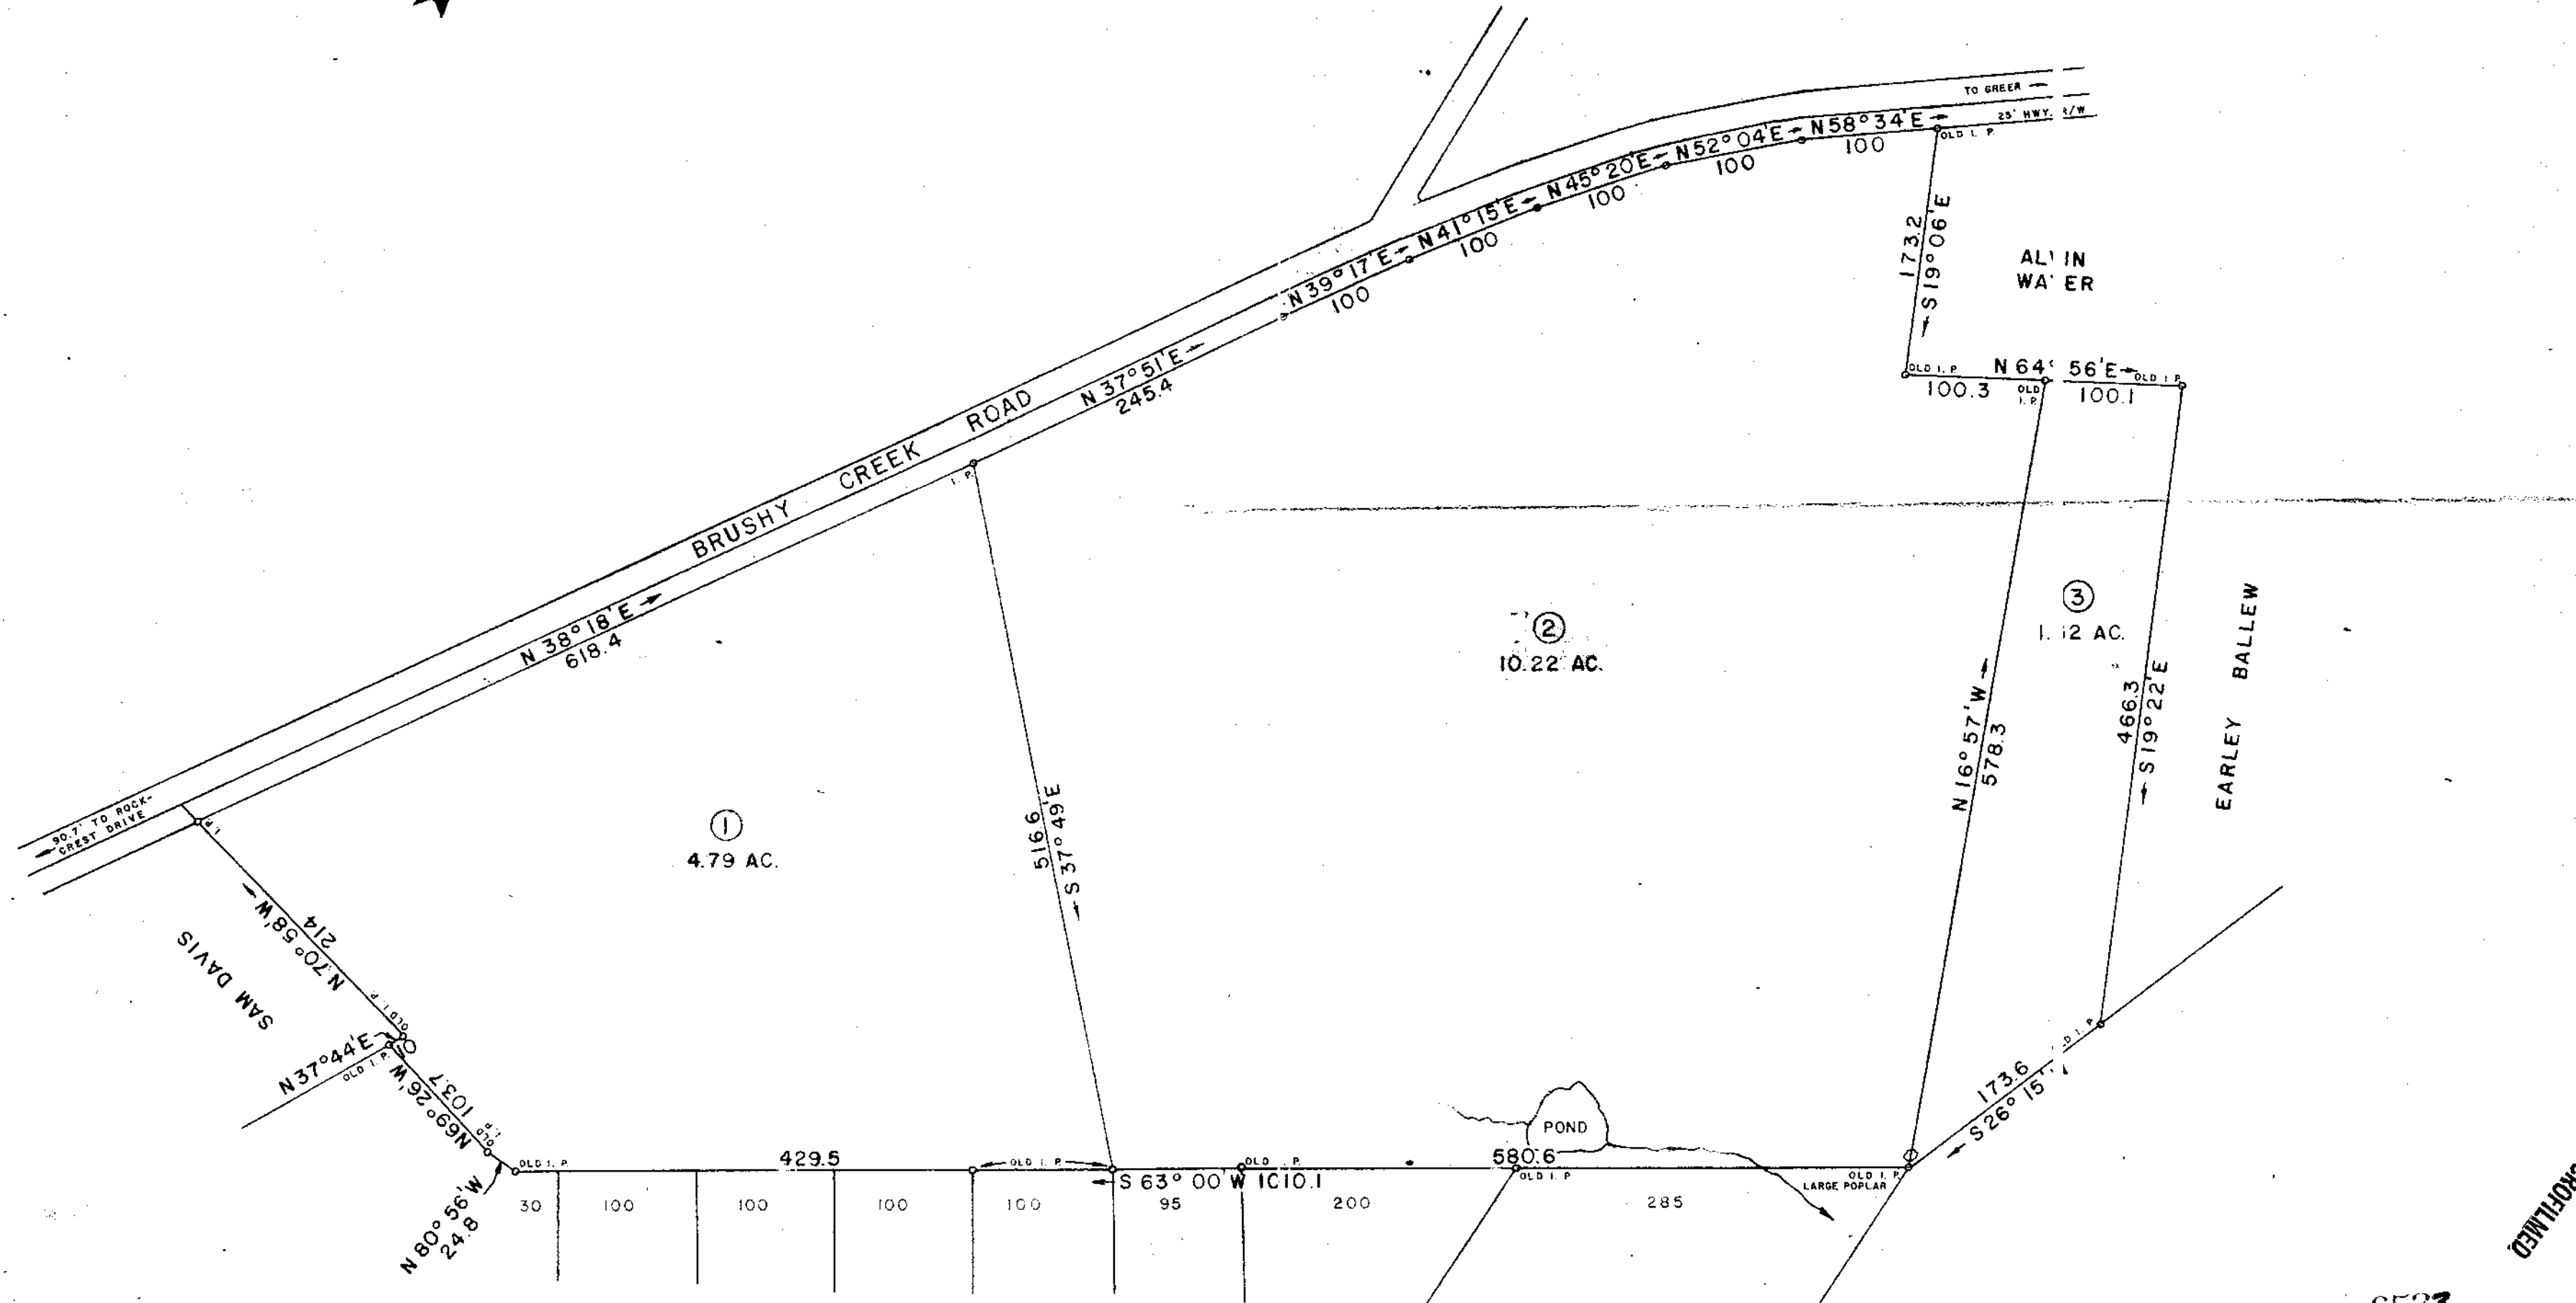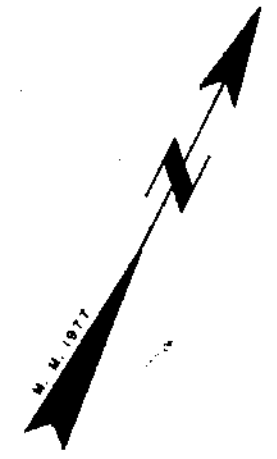

AUG 23 1979

7 L - 50

6523

CONTINUED

F-105