

FILED  
GREENVILLE CO. S. C.  
SEP 5 9 45 AM '79  
DONNIE S. TANKERSLEY  
R.M.C.

HARRIS

JOHNSON


ROAD

McELHANEY

LANFORD  
N/F

LANFORD  
N/F


5.935 ACRES  
(EXCLUDING RD. R./W.)

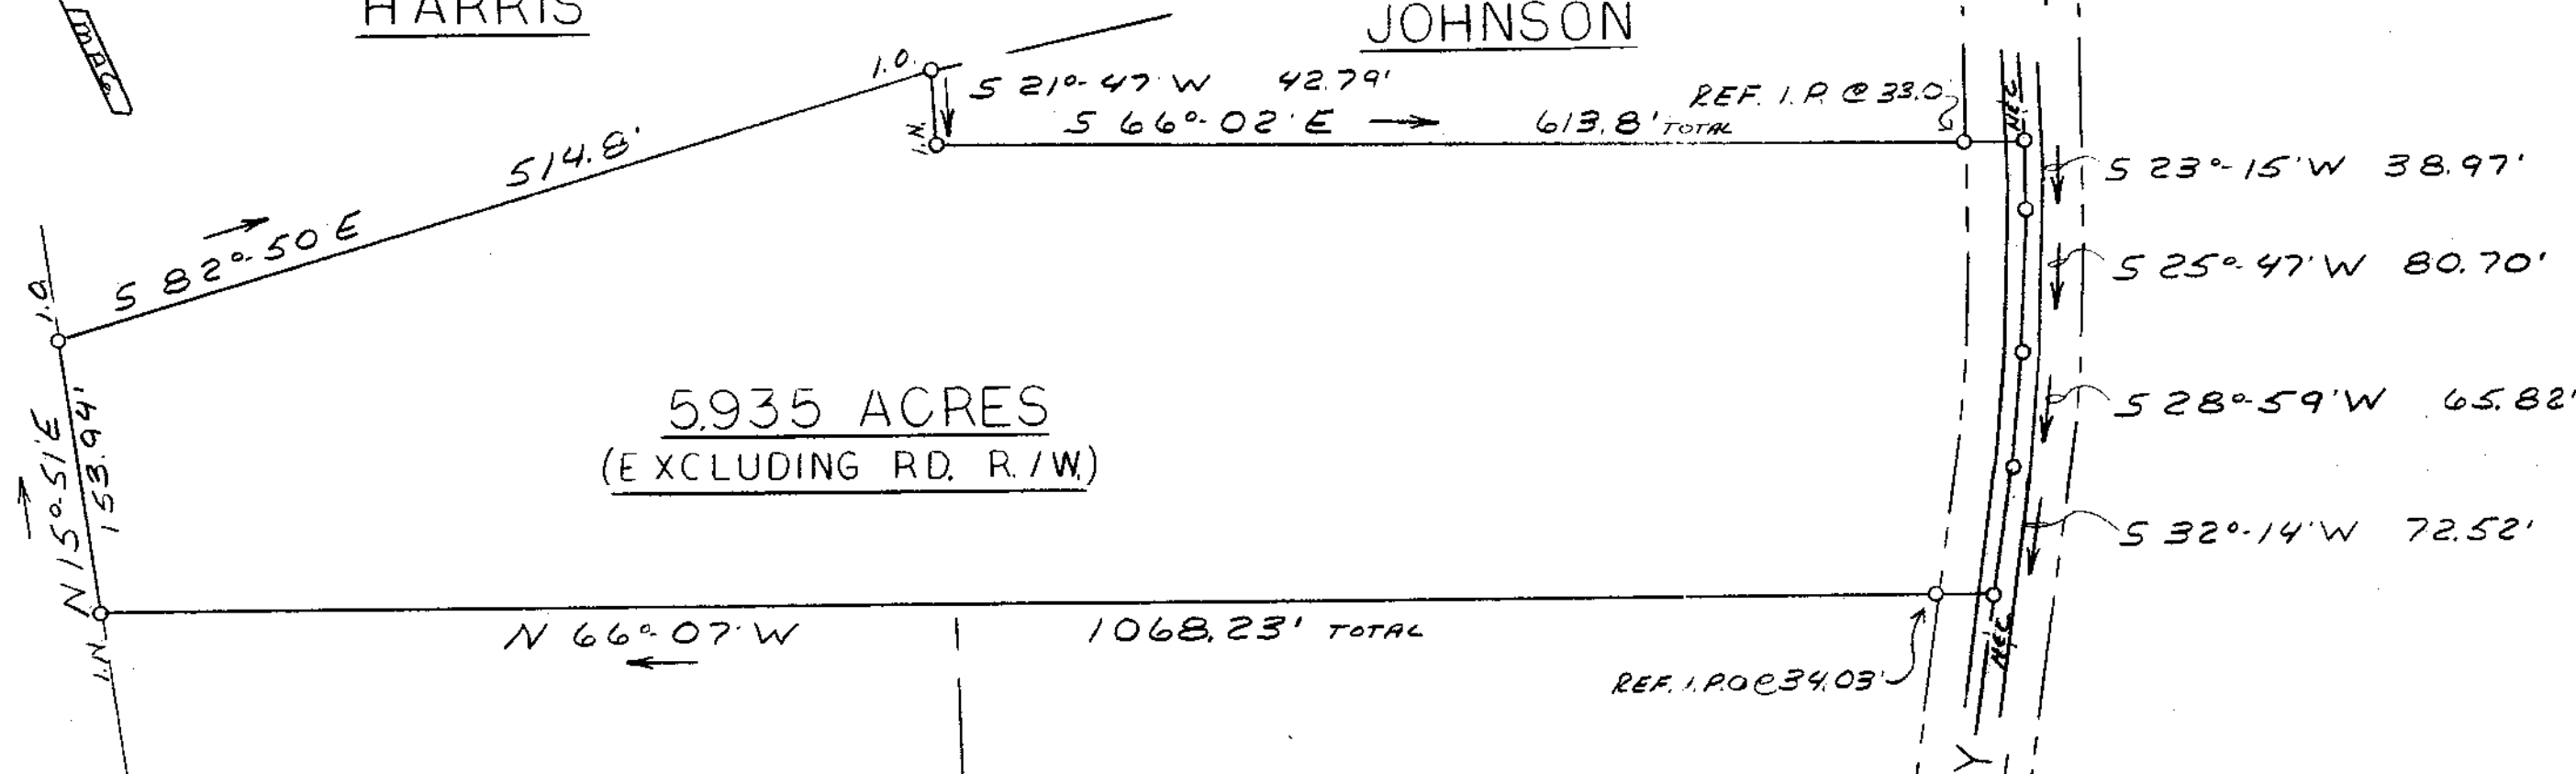

REF. I.P. @ 33.0'

REF. I.P. @ 34.03'

7916

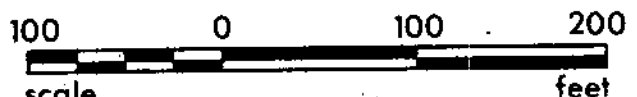

PART BLACK BOOK 632.1-1-30.1

✓ SEP 5 1979  
7-L-71



STATE OF SOUTH CAROLINA  
GREENVILLE COUNTY

PROPERTY OF  
KENNETH S. STAMEY

&  
NELLIE B. STAMEY

FREELAND & ASSOCIATES  
Engineers • Land Surveyors

GREENVILLE, S.C.

SURVEY	E.P.
DRAWN	M.C.
CHECK	M.C.
SCALE	1" = 100'
DATE	9-5-79
DWG. NO.	79-3986

GCTO --- 1 SE 5 79 503

5.0001

MICROFILMED