


FILED
GREENVILLE CO. S. C.
SEP 7 11 25 AM '79
DONNIE S. TANKERSLEY
R.M.C.

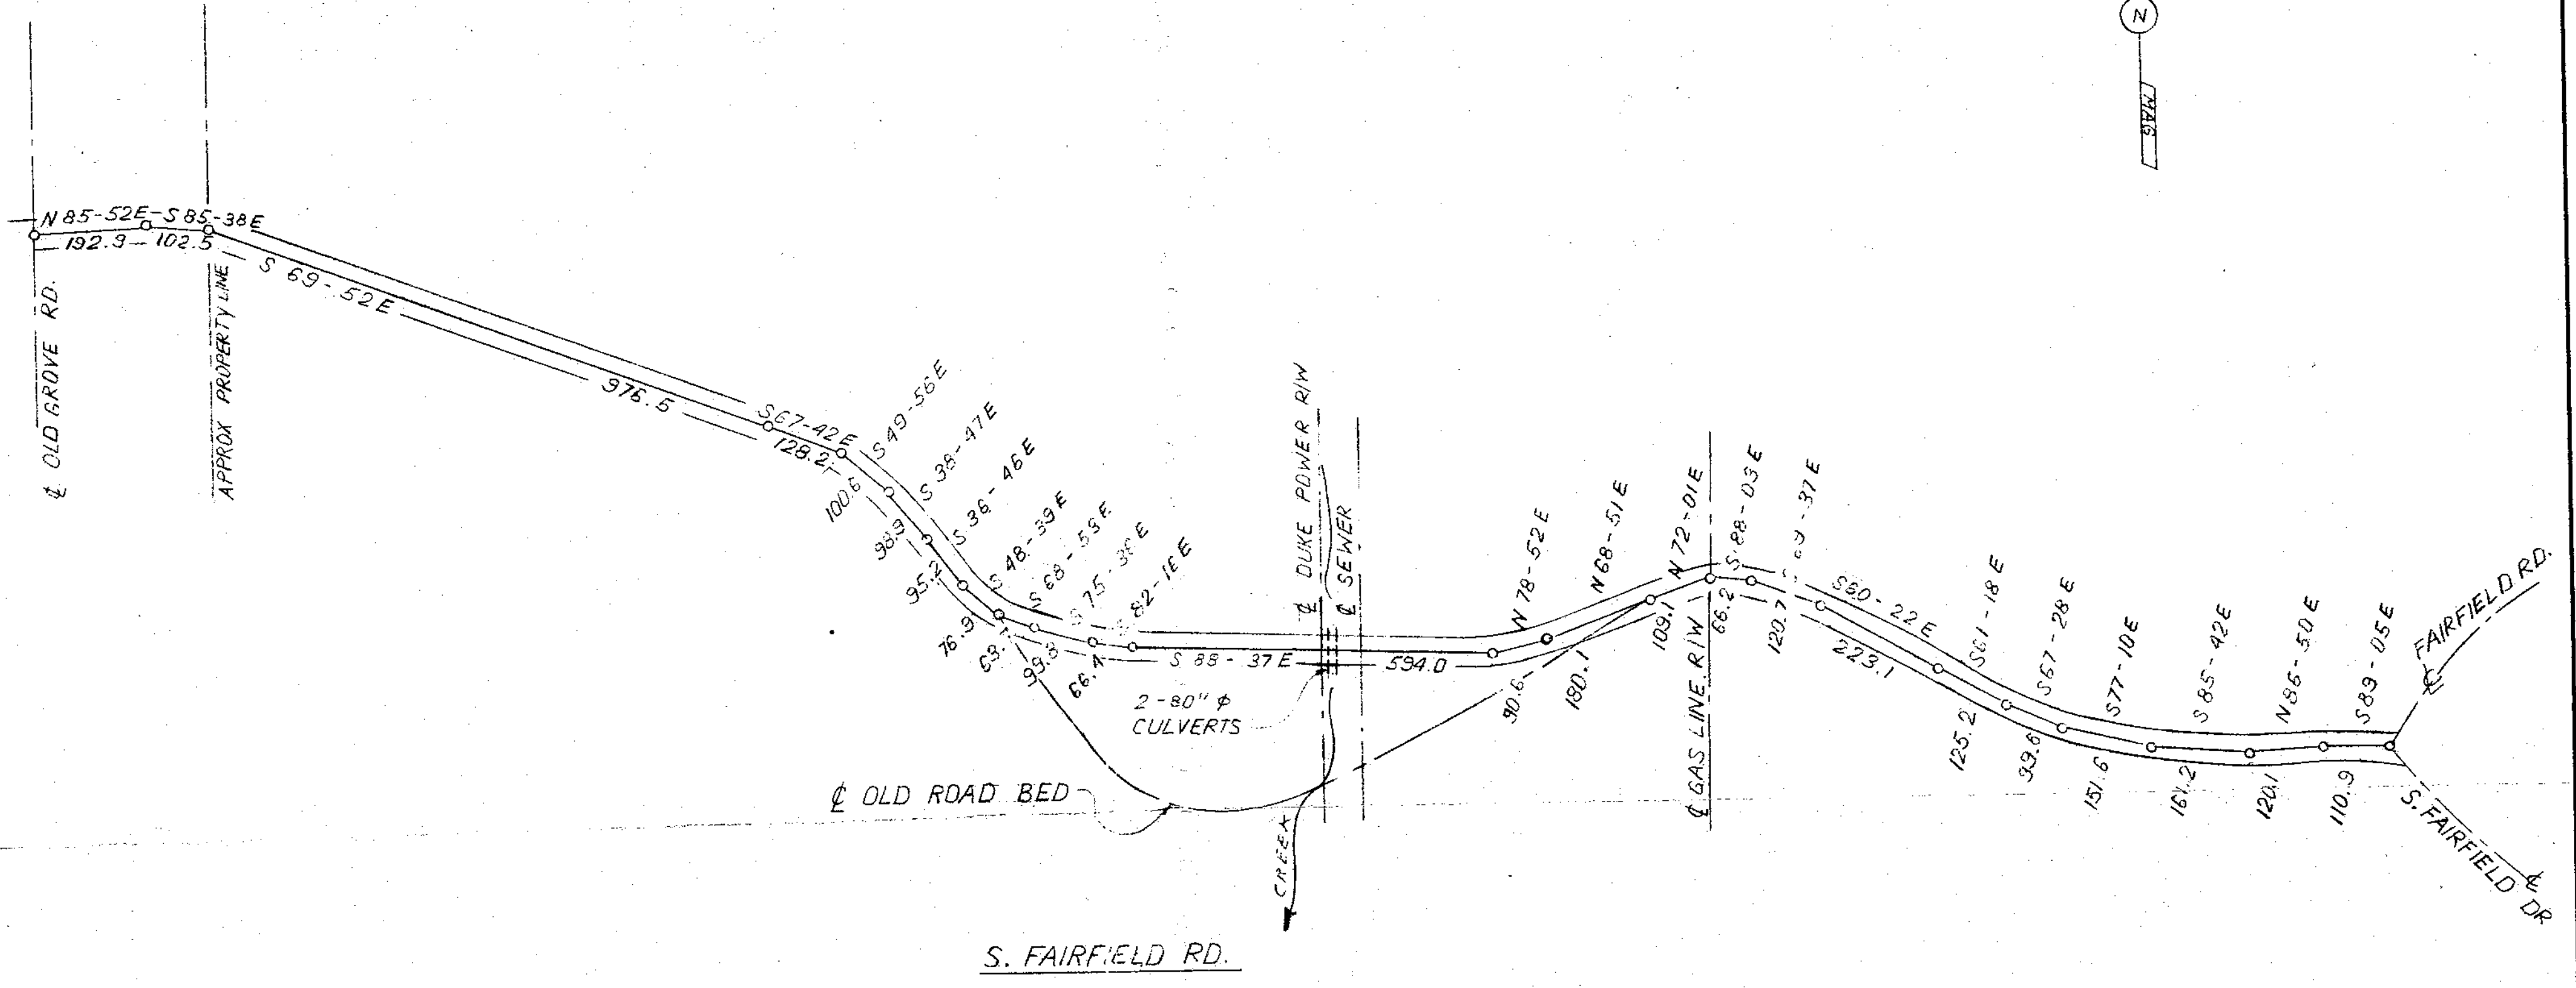

72-78

8267

ENCLOSURE



**STATE OF SOUTH CAROLINA
GREENVILLE COUNTY**

SURVEY OF
SOUTH FAIRFIELD RD.

FREELAND & ASSOCIATES Engineers • Land Surveyors GREENVILLE, S. C.	
SURVEY	J.R.F.
DRAWN	B.R.
CHECK	J.R.F.
SCALE	1" = 200'
DATE	MAY 9 79
DWG. NO.	3252

6010 --- 1 SE 7 79 717 5.0001