



MICROFILMED

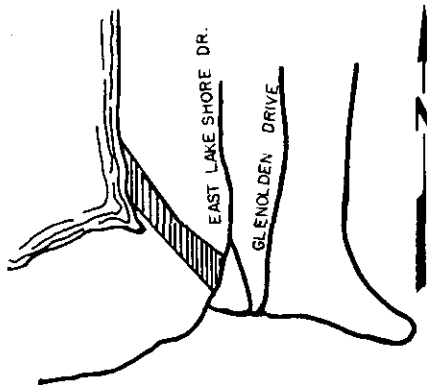

LOCATION MAP N.T.S.

FILED
GREENVILLE CO. S.C.
AUG 3 2 46 PM '79
DONNIE S. TANKERSLEY
R.M.C.



GCTO
AUG 3 1979
1068

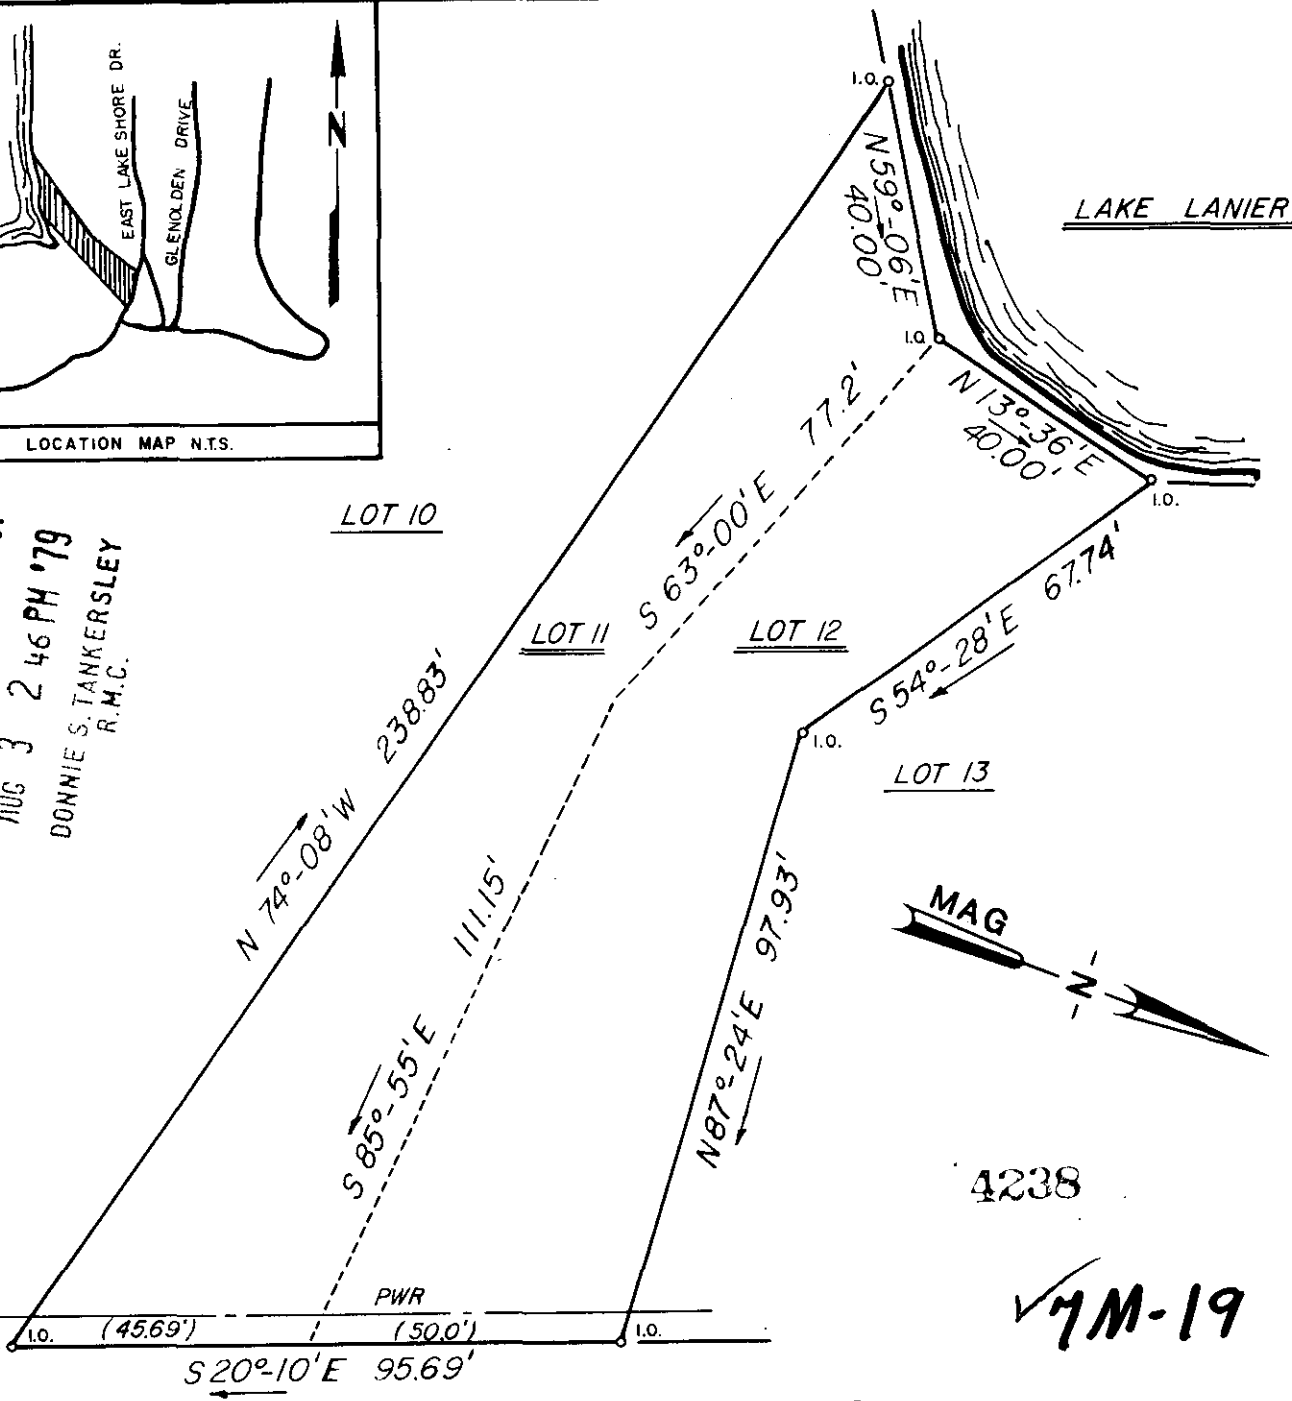

✓ 7M-19

AUG 3 1979

EAST LAKE SHORE DRIVE

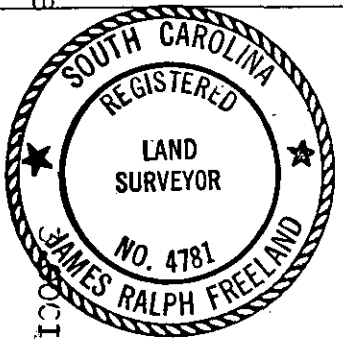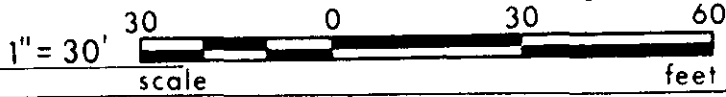

SEAL

**STATE OF SOUTH CAROLINA
GREENVILLE COUNTY**

**JULIAN CALHOUN PROPERTY
LOTS 11 & 12
PROPERTY OF
COPE C. MOSS &
MARGARET A. MOSS**

FREELAND & ASSOCIATES
Engineers • Land Surveyors

GREENVILLE, S.C.

SURVEY	FEL
DRAWN	FEL
CHECK	JRF
SCALE	1" = 30'
DATE	5-26-79
DWG. NO.	79-3390