



MICROFILMED

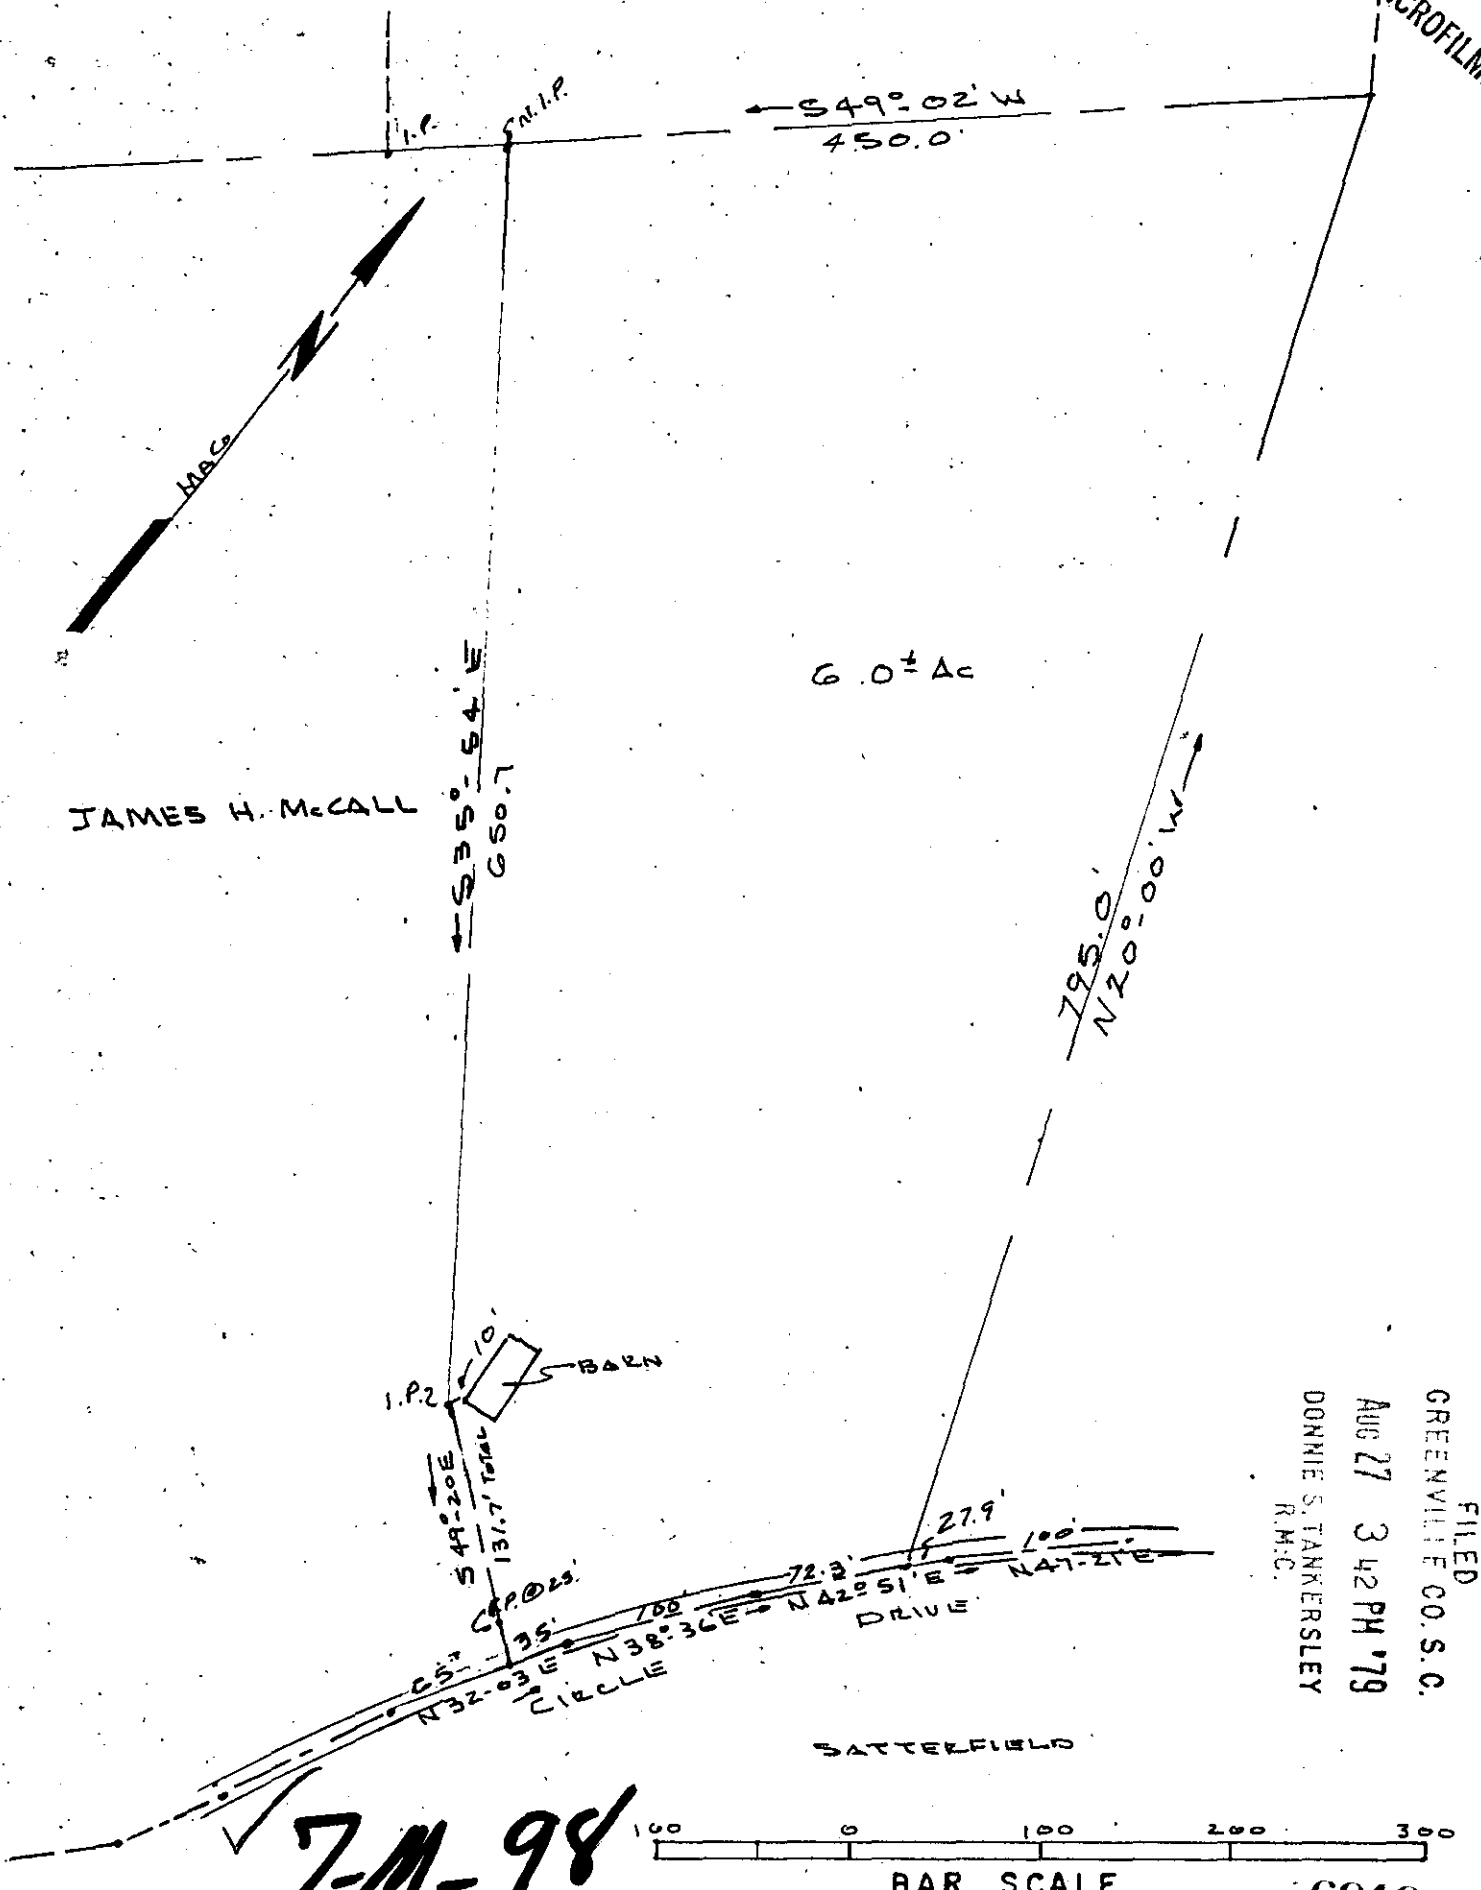

FILED
 GREENVILLE CO. S.C.
 AUG 27 3 42 PM '79
 DONNIE S. TANKERSLEY
 R.M.C.

7-M-98

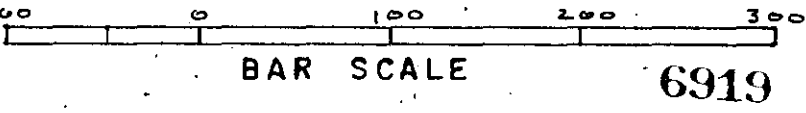

TRENE W WOOD
 REF. BLK 13K. 54. 592. 2-1-2
 P. 328-173
 GREENVILLE CO. PELHAM S.C.

Seal of T. G. Gault
 S.C. REG. NO 4035 AUG 27 1979

Seal	PROPERTY OF	Drawn By K.T.G.
	IRA J. & DORIS T. WILLIAMS.	Checked By
GOULD & ASSOC SURVEYORS TAYLORS, S.C.	Scale 1" = 100'	Date 8-6-79
	File No.	Dwg. No. 3.000CI