


MICROFILMED

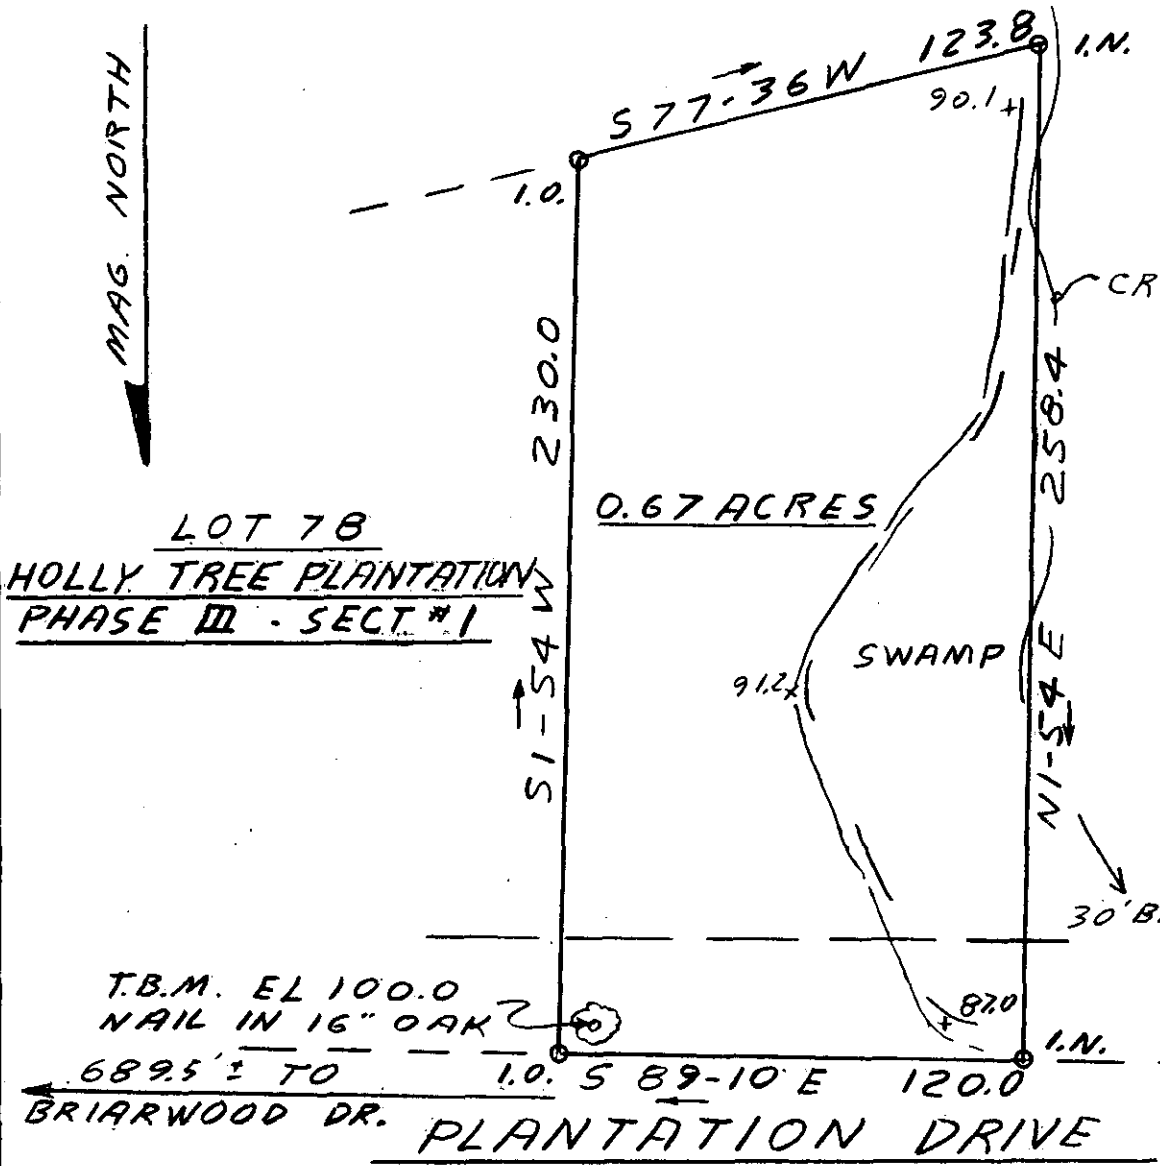

THIS PLAT IS NOT A SUBDIVISION AS DEFINED BY THE GREENVILLE COUNTY SUBDIVISION REGULATIONS.

2/5/79
 Joyce Carter
 Chairman, Greenville County Planning Commission

T.B.M. EL 100.0
 NAIL IN 16" OAK

689.5' TO
 BRIARWOOD DR.

51-54 W

577.36 W

123.8 I.N.

90.1

230.0

0.67 ACRES

SWAMP

91.2

258.4

30' BL

87.0

1.0

589-10 E

120.0

1.0


PLANTATION DRIVE

FILED
 GREENVILLE CO. S.C.
 SEP 6 4 42 PM '79
 DONNIE S. TANKERSLEY
 R.M.C.

8166

NOTE: FINISHED FLOOR OF HOUSE SHOULD BE EL. 95+ TO BE ABOVE FLOOD PLAIN

7-N-26

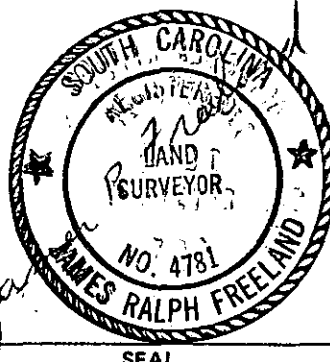

STATE OF SOUTH CAROLINA
 GREENVILLE COUNTY

PROPERTY OF
 FRANKLIN ENTERPRISES

FREELAND & ASSOCIATES
 Engineers • Land Surveyors
 GREENVILLE, S.C.

SURVEY	R.P.
DRAWN	J.R.F.
CHECK	M.C.
SCALE	1" = 50'
DATE	8-28-79
DWG. NO.	79-3944

689.5' TO 6E 3.00 M

SEP 6 1979