


REF. PLAT BOOK 5"K", PP. 74.

Acc Ratio 12,200
Area by D.M.D.

FILED
GREENVILLE CO. S. C.
SEP 13 3 12 PM '79
DONNIE S. TANKERSLEY
R.M.C.

MICROFILMED

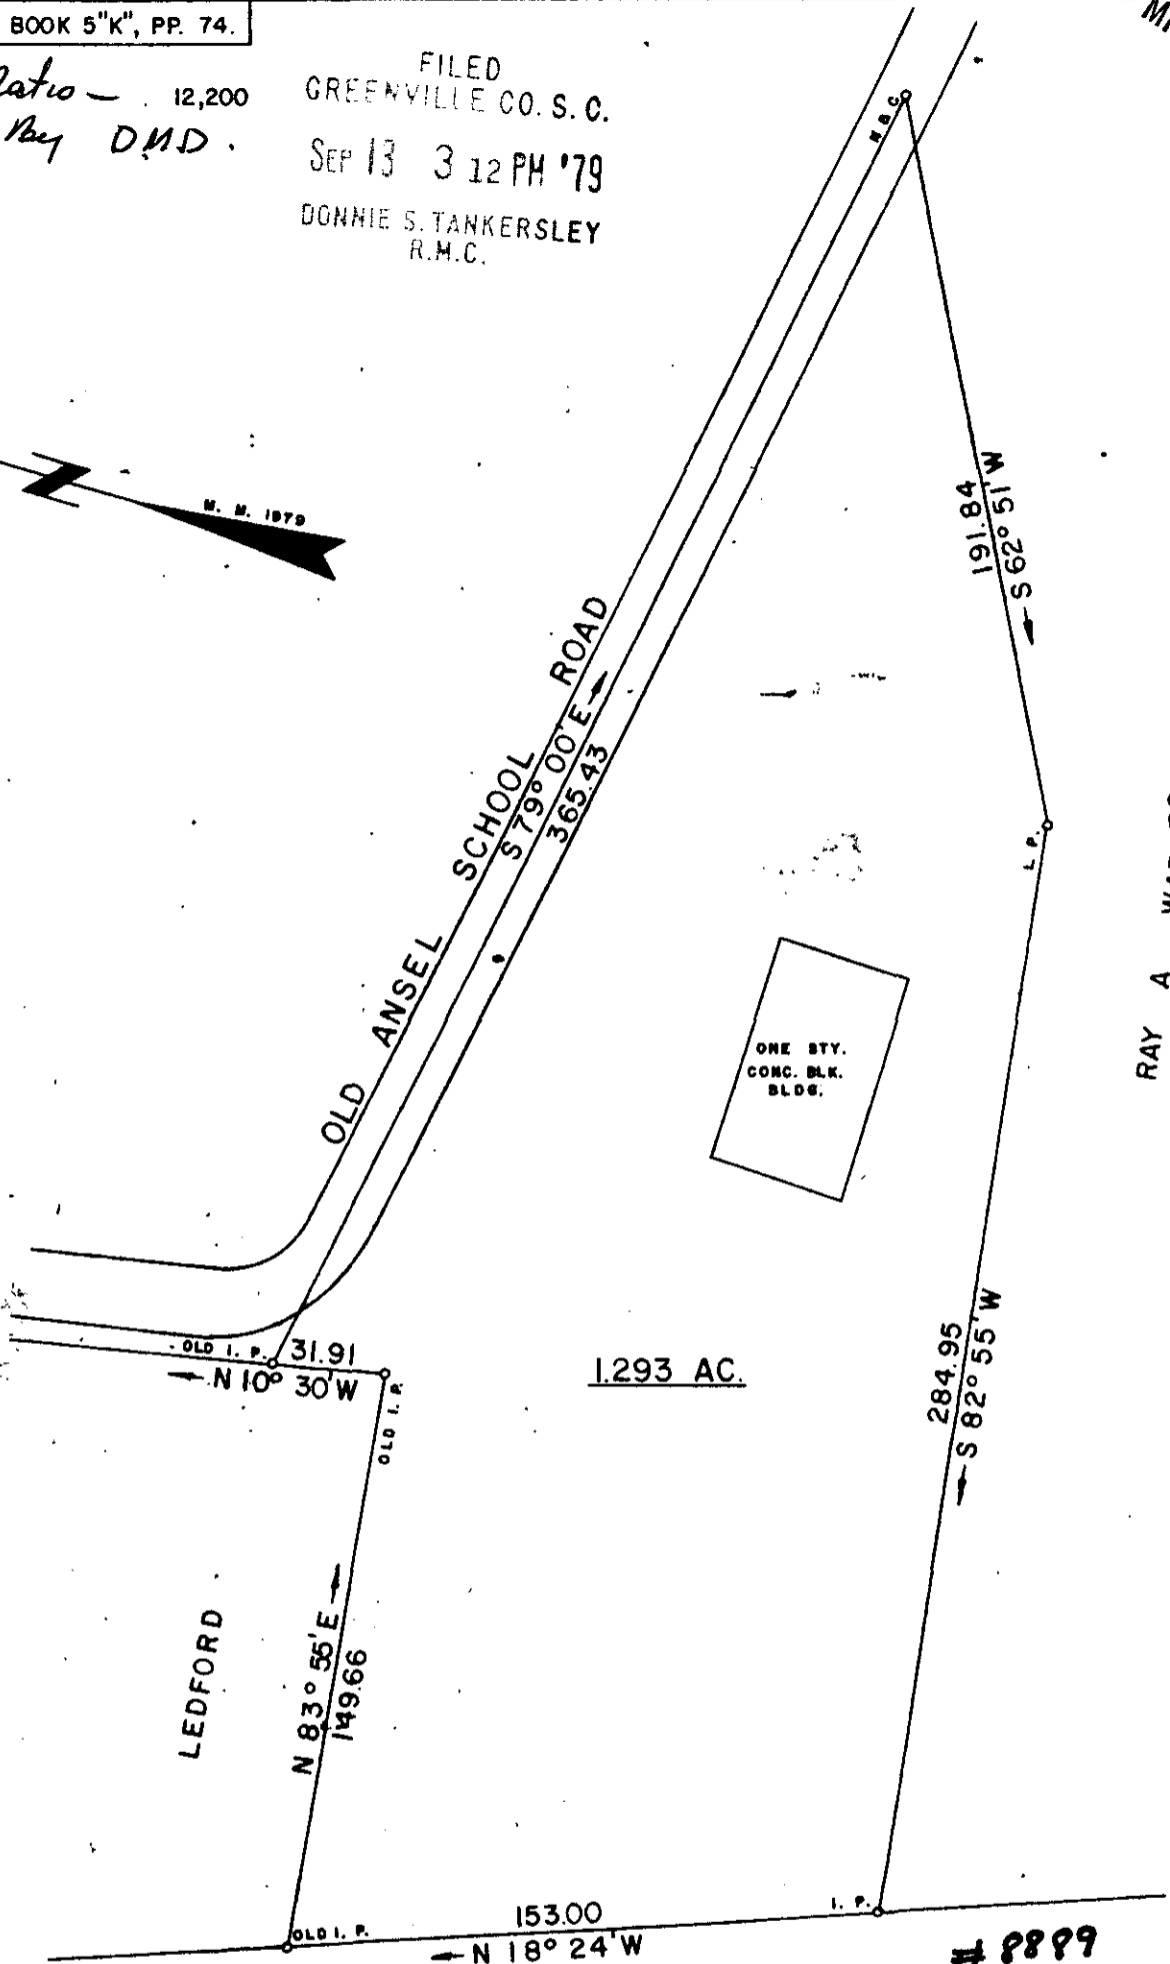

1.293 AC.

8889

✓ N-47

SEP 13 1979

SURVEY FOR

RAY A. WATERS

LOCATED APPROX. 3 MILES NORTH OF GREER

COUNTY:
GREENVILLE.

STATE:
SOUTH CAROLINA


DATE: AUGUST 30, 1979

FIELD CHIEF:
G. A. WOLFE

DRAWN BY:
L. B. MORROW

REVISED:

SCALE 1" = 50'

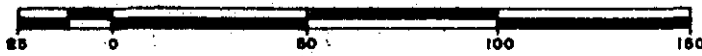

WOLFE & HUSKEY, INC. ENGINEERING and SURVEYING
P. O. BOX 35 LYMAN, S. C. 29365



4-1-53