



MICROFILMED

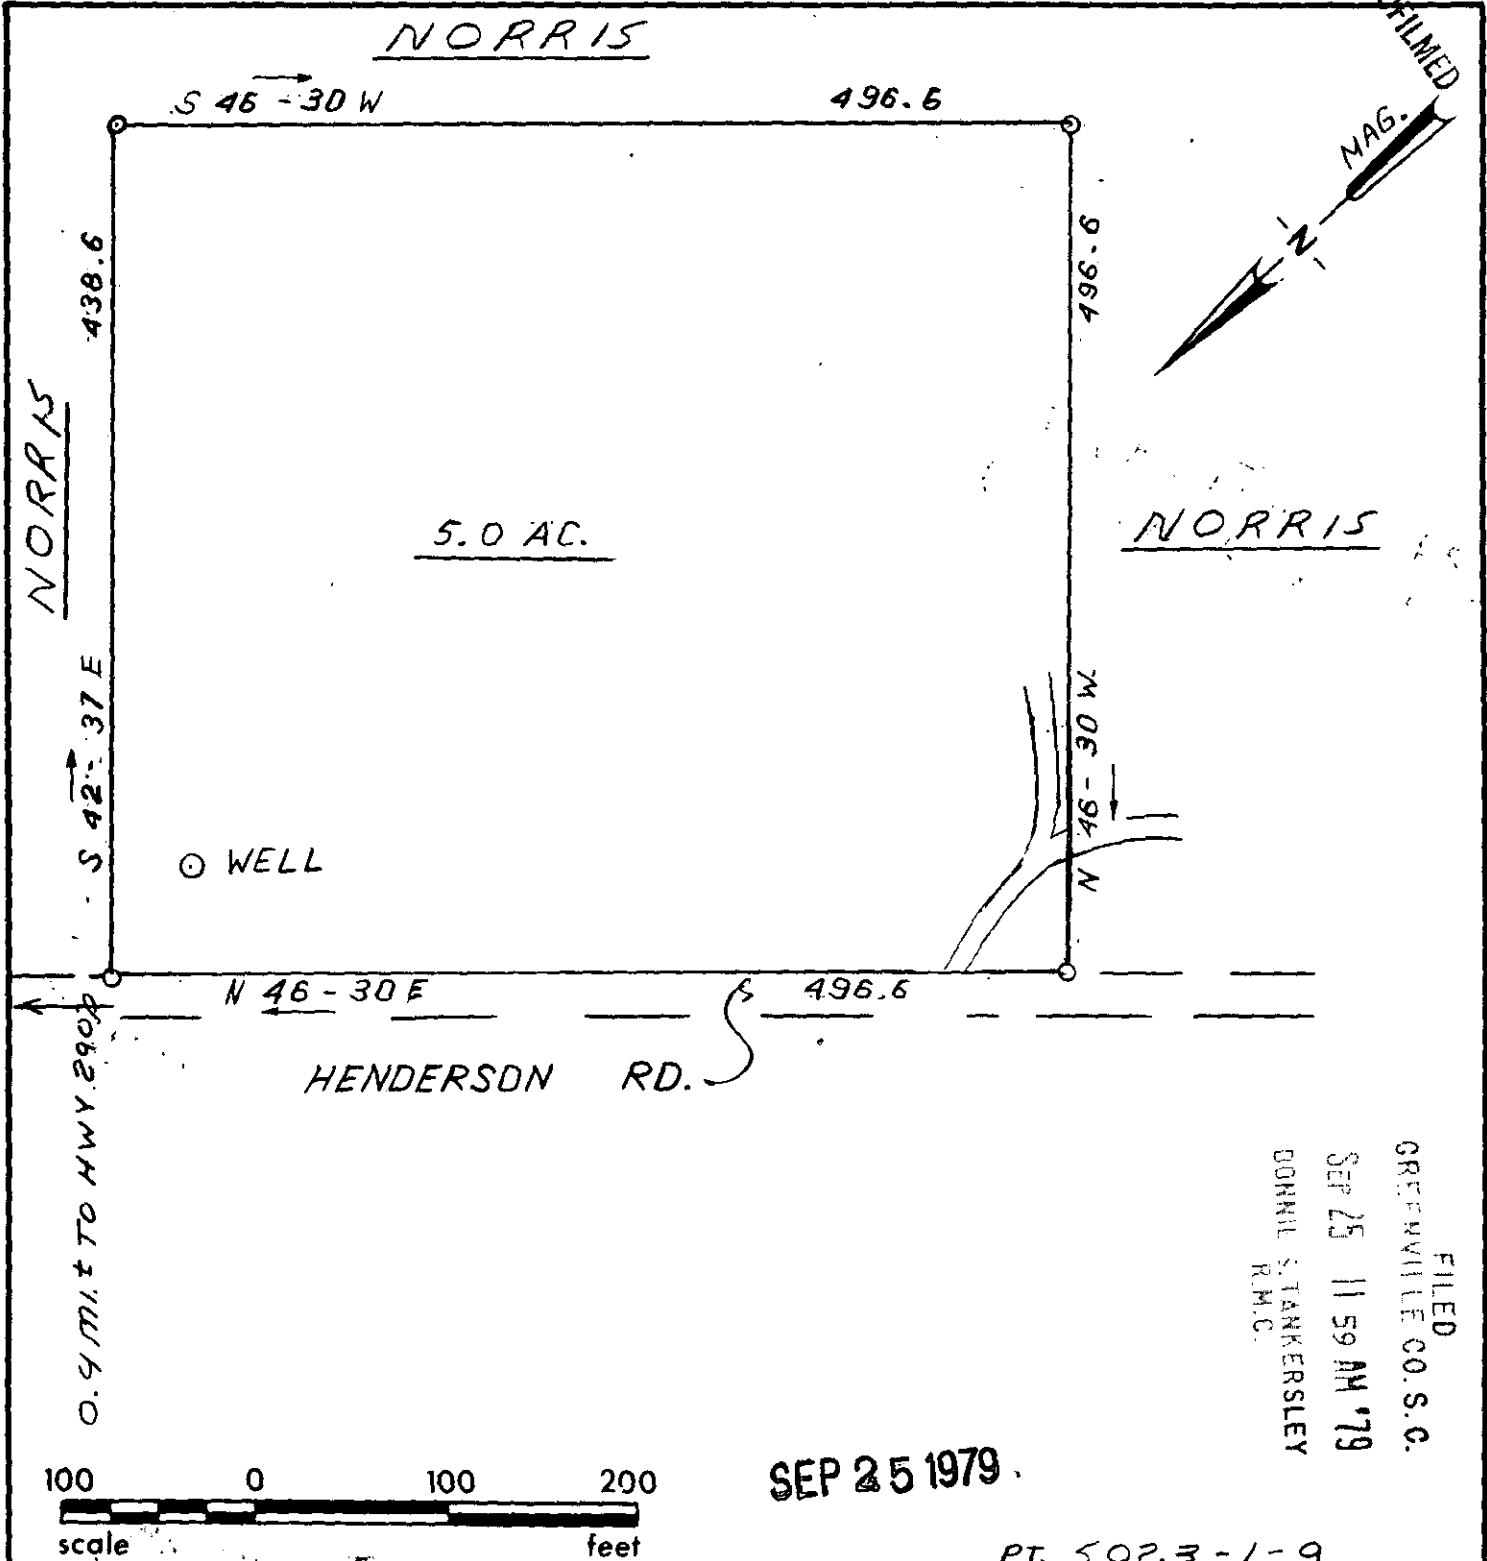

FILED
 GREENVILLE CO. S.C.
 SEP 25 11 59 AM '79
 DONNIE STANKERSLEY
 R.M.C.

SEP 25 1979

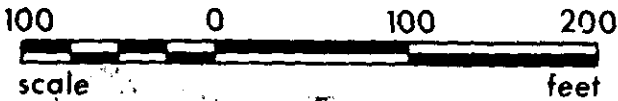

PT. 502.3-1-9



STATE OF SOUTH CAROLINA
 GREENVILLE COUNTY

FREELAND & ASSOCIATES
 Engineers • Land Surveyors

GREENVILLE, S.C.

PROPERTY OF
 10242

DAVID NORRIS

7-N-83

SURVEY L.T.

DRAWN B.R.

CHECK M.C.

SCALE 1"=100'

DATE SEPT. 21. 79

DWG. NO. 4078

GCTO --- 1 SE 25 79 649

3.00CI