


NOTES:

FILED  
GREENVILLE CO. S. C.  
MAY 20 10 37 AM '81  
DONNIE S. TANKERSLEY  
R.M.C.

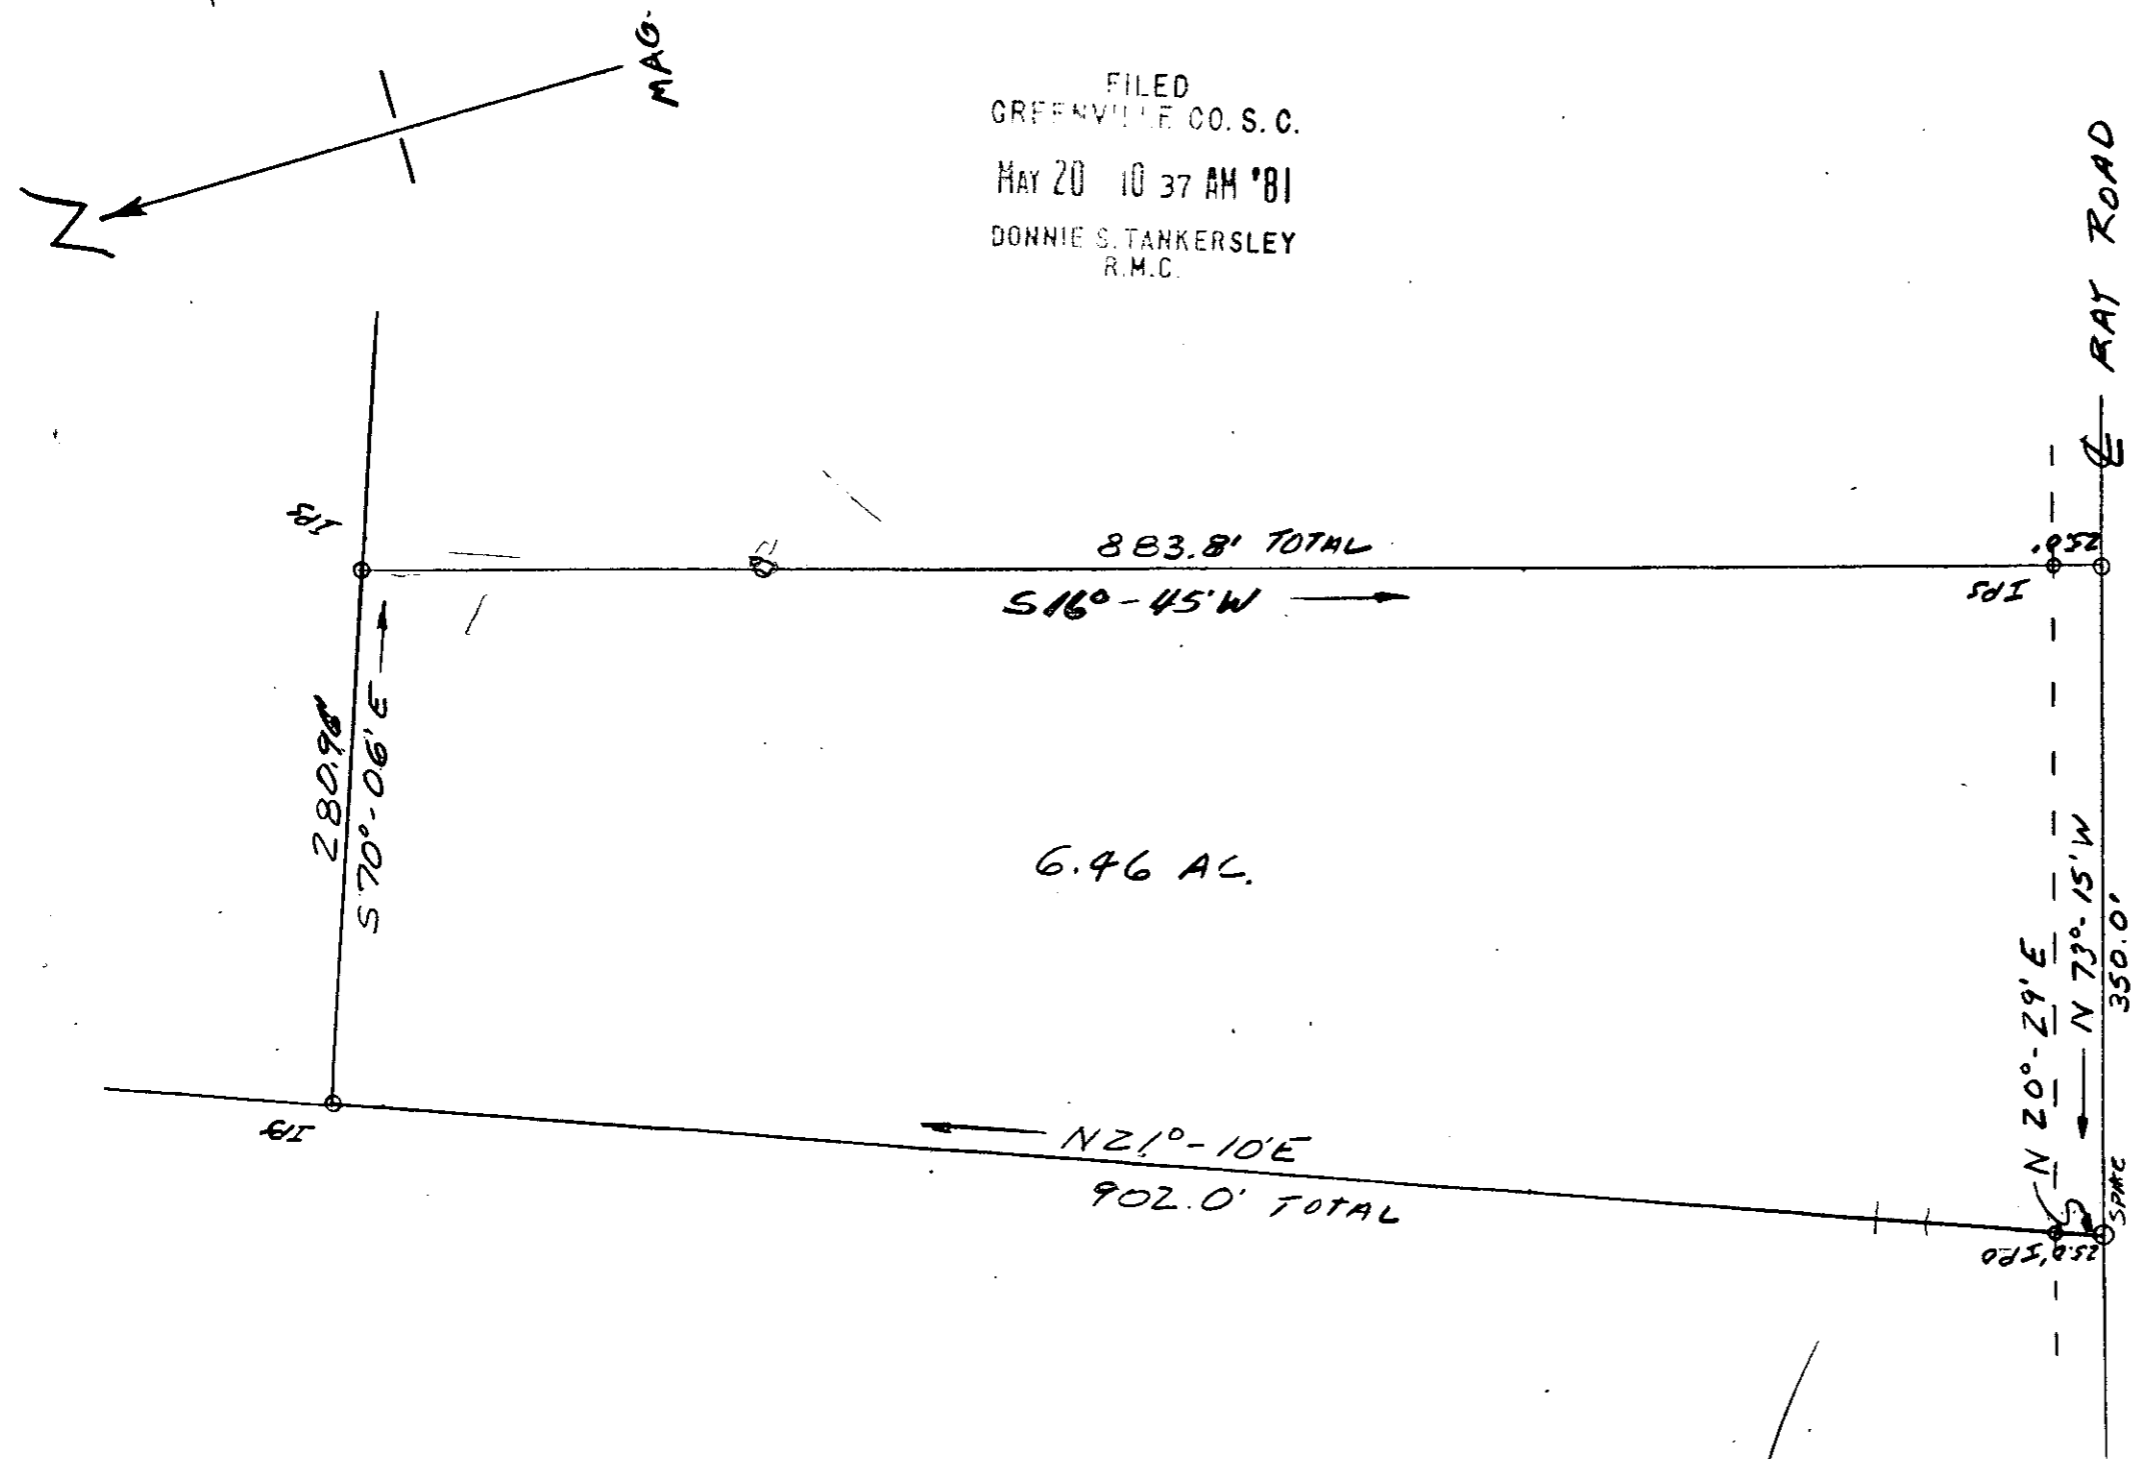

6.46 AL.


APPROXIMATELY 2500' TO AUGUSTA ROAD - U.S. HWY. 25

SURVEYED FOR  
CAMEL OF CHRIST ON RAY ROAD  
NEAR GREENVILLE S. C.  
SCALE 1"=100' 25 JULY 1980

MAY 20 1981

32383

8-0-11

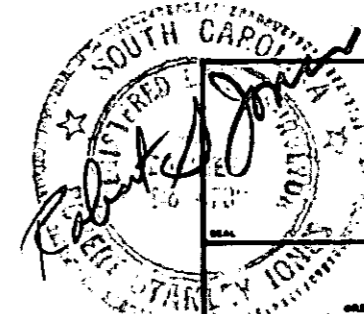

REV	DATE	BY	DESCRIPTION	APP

5.00 0 1344.1801