
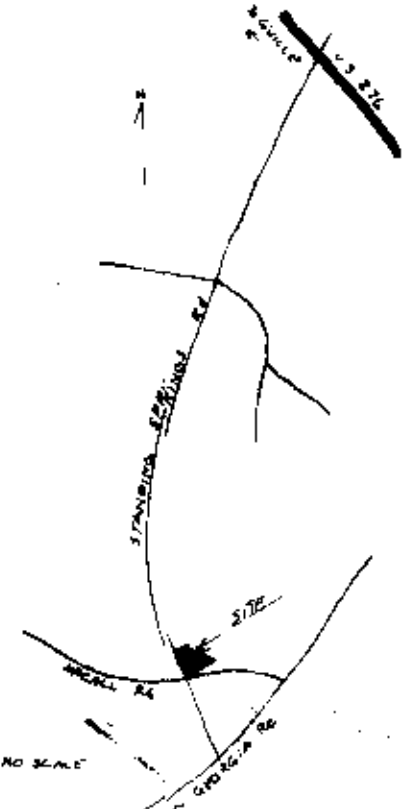
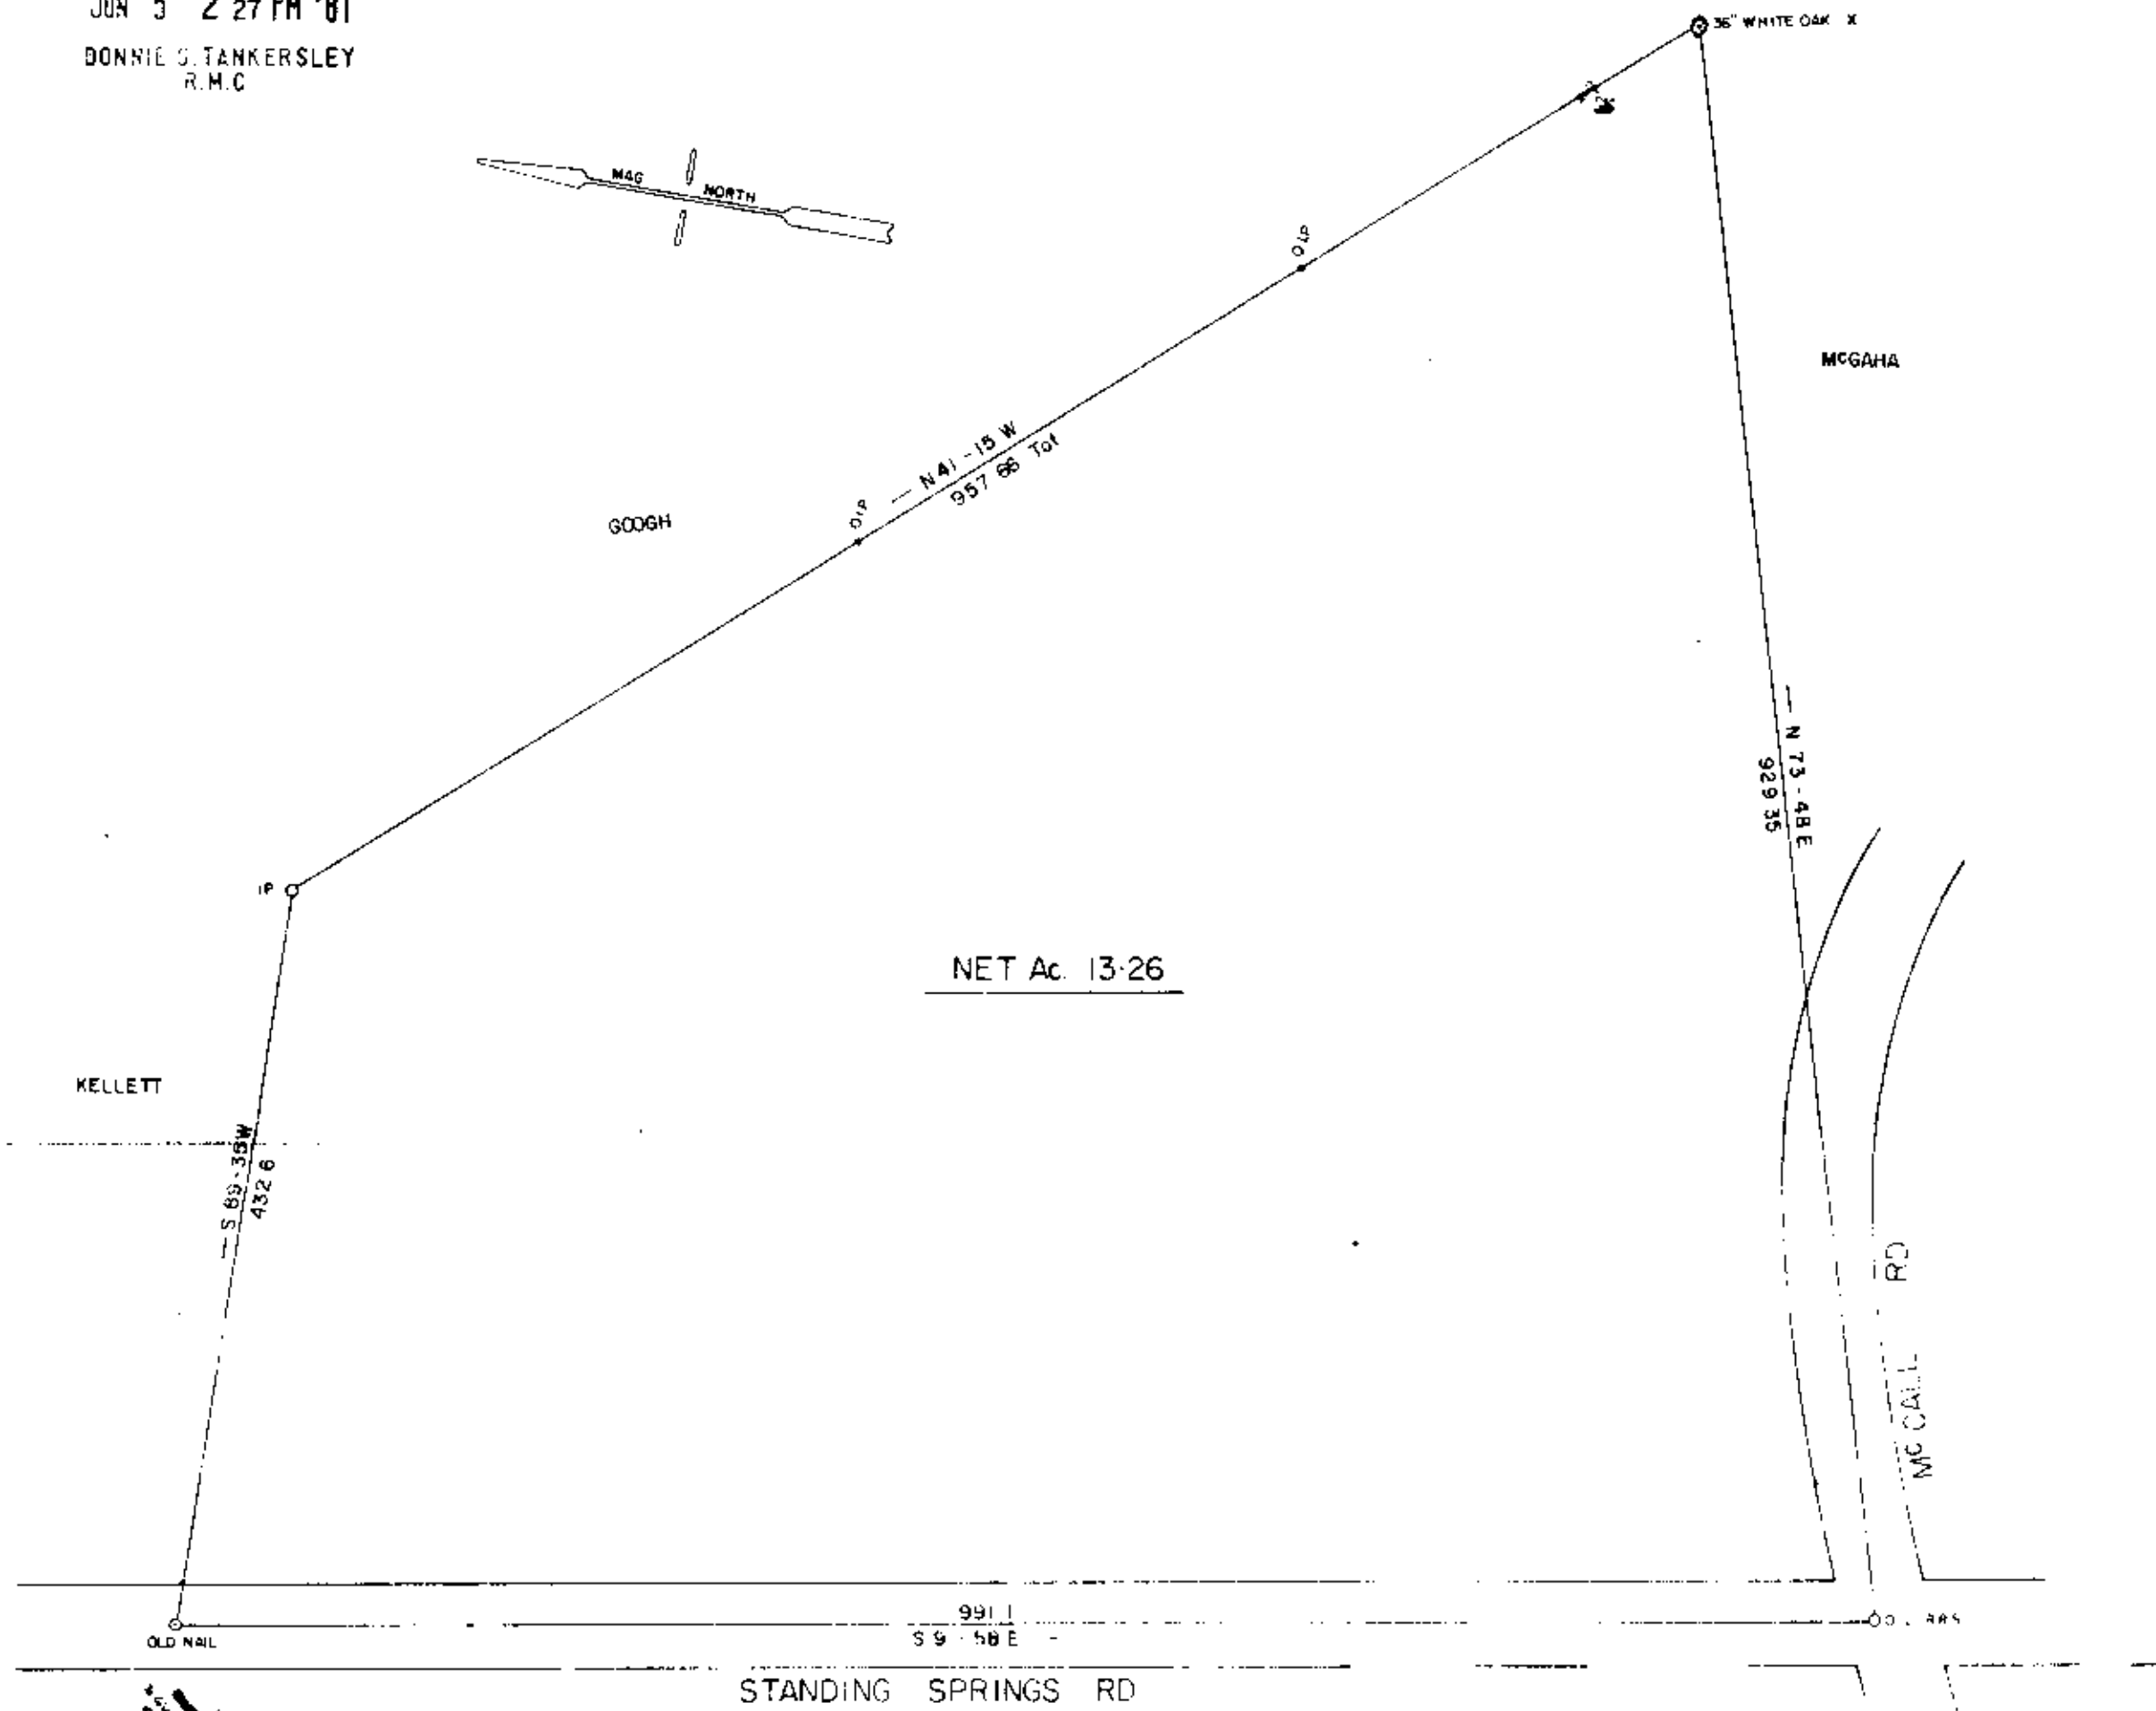


FILED  
GREENVILLE CO. S. C.

JUN 5 2 27 PM '81

DONNIE S. TANKERSLEY  
R.M.C.

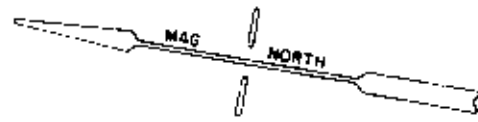

8-P-26  
JUN 5 1981

33926

PROPERTY OF  
*Jimmie C. Langston*  
GREENVILLE COUNTY, S. C.

MAY - 22 - 1981



*[Handwritten signature]*

GC10 ----- JUN 5 81 1981

5.0001

MICROFILMED