


MICROFILMED

FILED  
GREENVILLE CO. S. C.  
JUN 8 1 31 PM '81  
DONNIE S. TANKERSLEY  
R.M.C.

# EDGEWOOD DRIVE

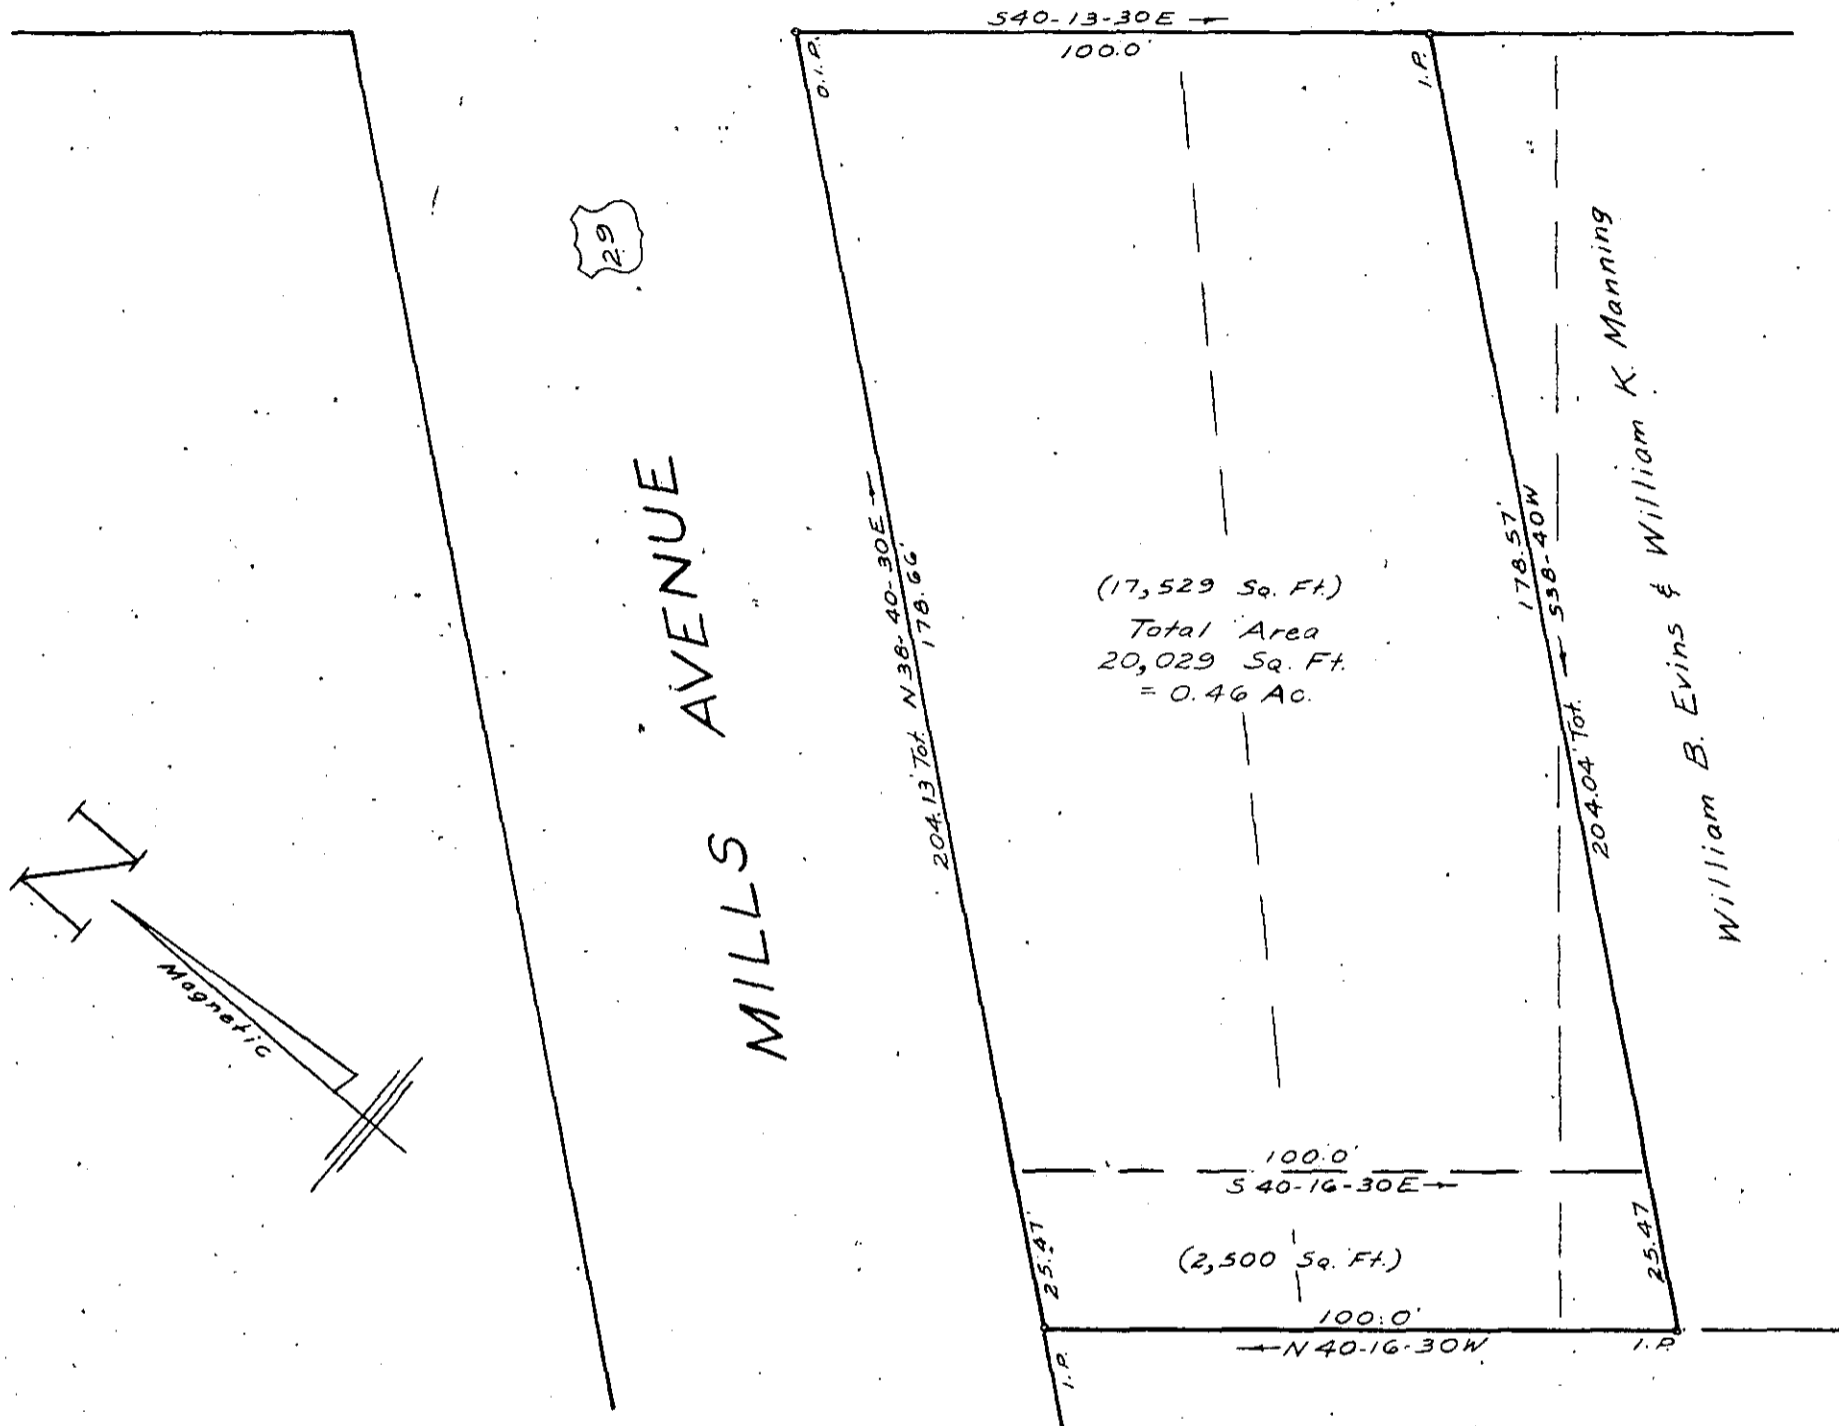

SURVEY FOR

J. ERNEST LATHEM ✓

34101

J. E. 27


GREENVILLE, S. C.

JUN 8 1981

NOV, 1980

Plat Revised June 1, 1981

SCALE: 1" = 30'

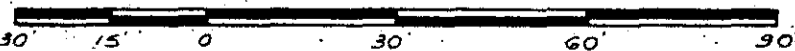

WILLIAMS & PLUMBLEE, Inc.



W. R. WILLIAMS, JR.  
ENGINEER / SURVEYOR  
P. E. & L. S. No. 3979  
15 S. MAIN STREET  
TRAVELERS REST, S. C.  
29690

Portions 105-4-1, 2 & 3

"I hereby certify that the ratio of precision of the field survey is 1/10,000 as shown hereon and the area was determined by DMD method of area calculation."

*W. R. Williams, Jr.*

P. E. & L. S. No. 3979