


LOCATION MAP

GREENVILLE CO. S.C.
JUL 13 12 16 PM '81
SONNIE S. TANKERSLEY
R.M.C.

JUL 13 1981


NOTE
FOR FURTHER INFORMATION
ON ZONING CONTACT CITY
ZONING OFFICE

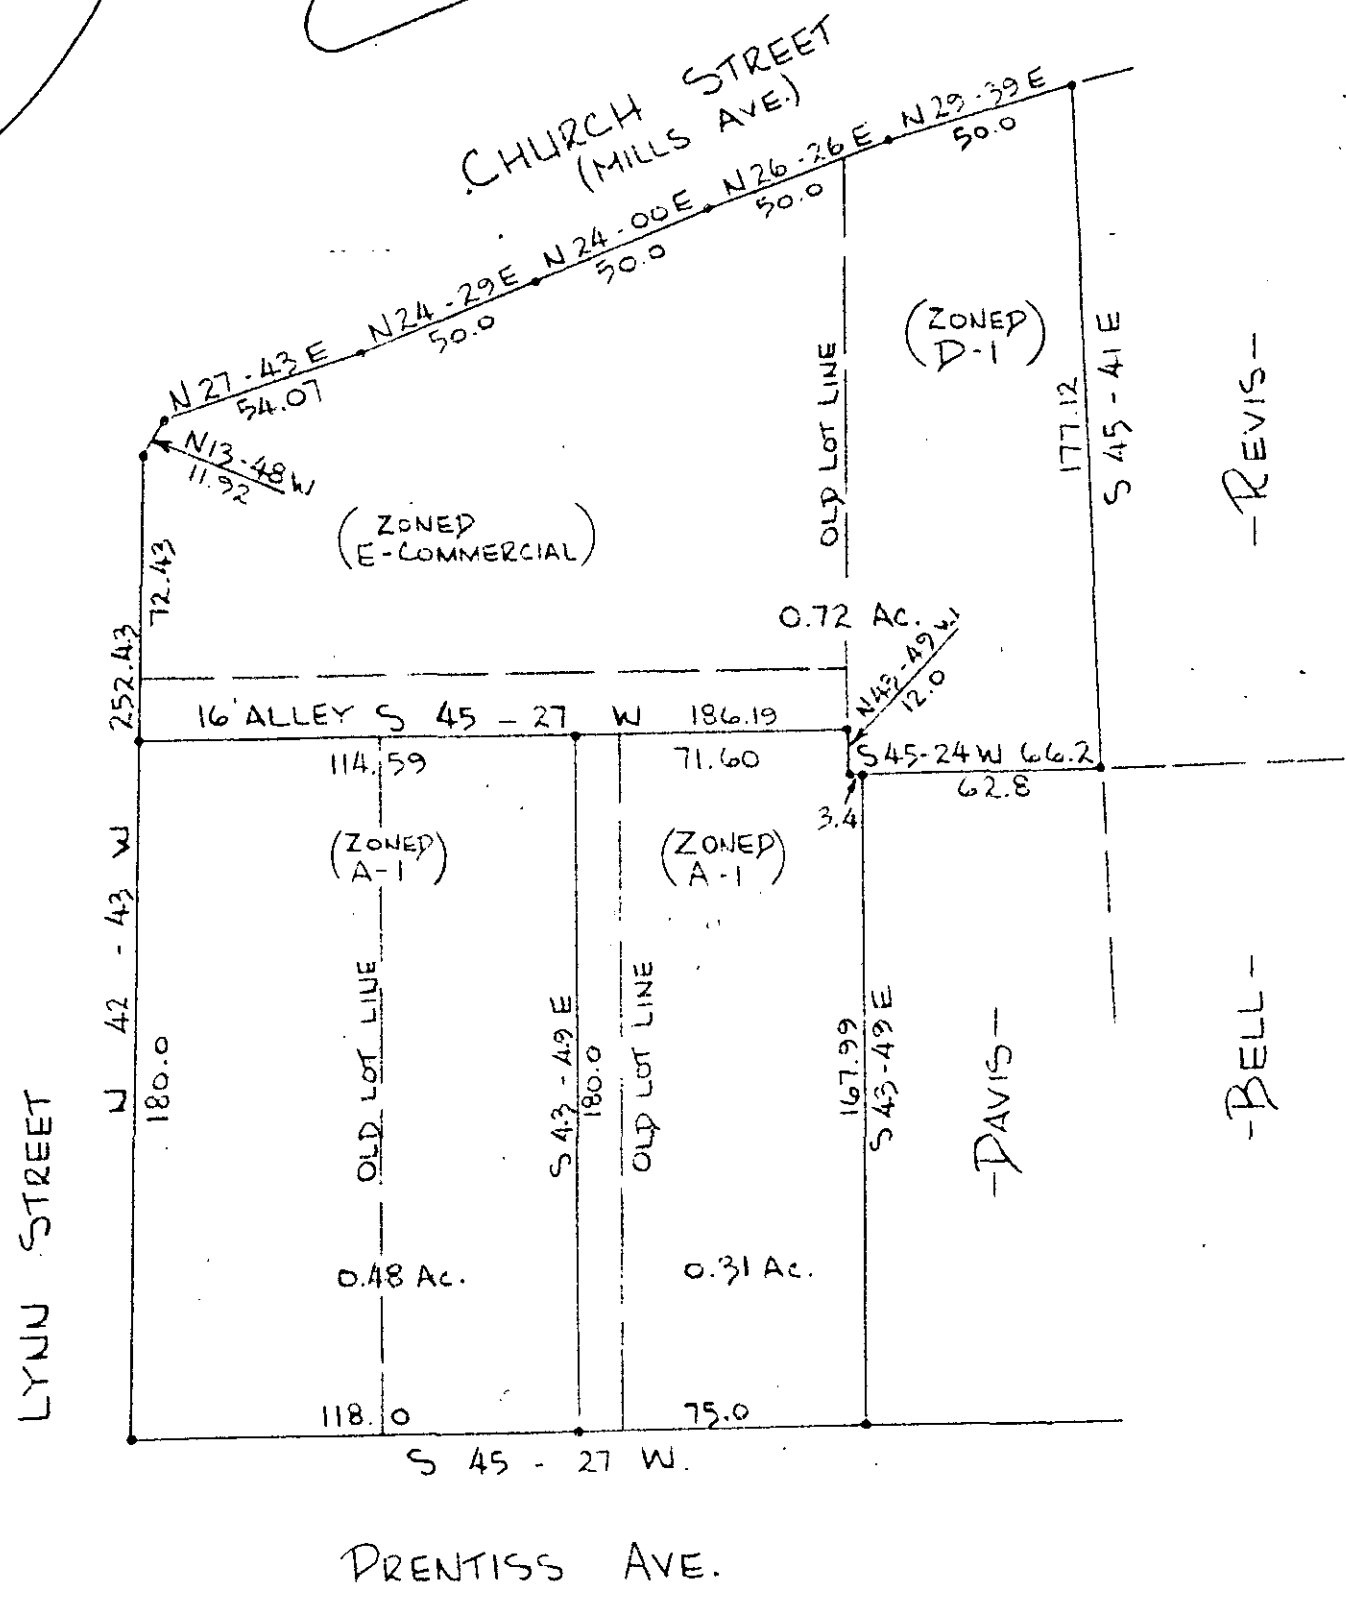

8-Q-45

REEVES SURVEY FOR
BROTHERS INCORPORATED
GREENVILLE, S.C.
SCALE 1"=50' FEB. 16, 1981

1022

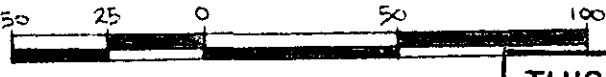


THIS PLAT FOR RECORDING

SUBJECT TO ALL RECORDED OR UNRECORDED
EASEMENTS OR RIGHT OF WAYS
I CERTIFY THE ABOVE SURVEY
TO BE CORRECT & THAT
MADE UNDER MY SUPERVISION

THIS PLAT IS NOT A SUBDIVISION
AS DEFINED BY THE GREENVILLE
COUNTY SUBDIVISION REGULATIONS.
2/18/81 *Royce Carter*
Chairman, Secretary, or Director of
Planning.
Greenville County Planning Commission

500 8 24711801

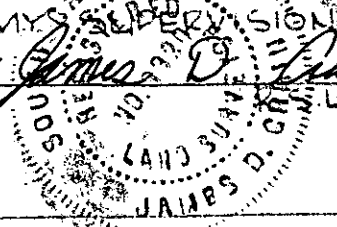

PIEDMONT ENGINEERS ARCHITECTS & PLANNERS