
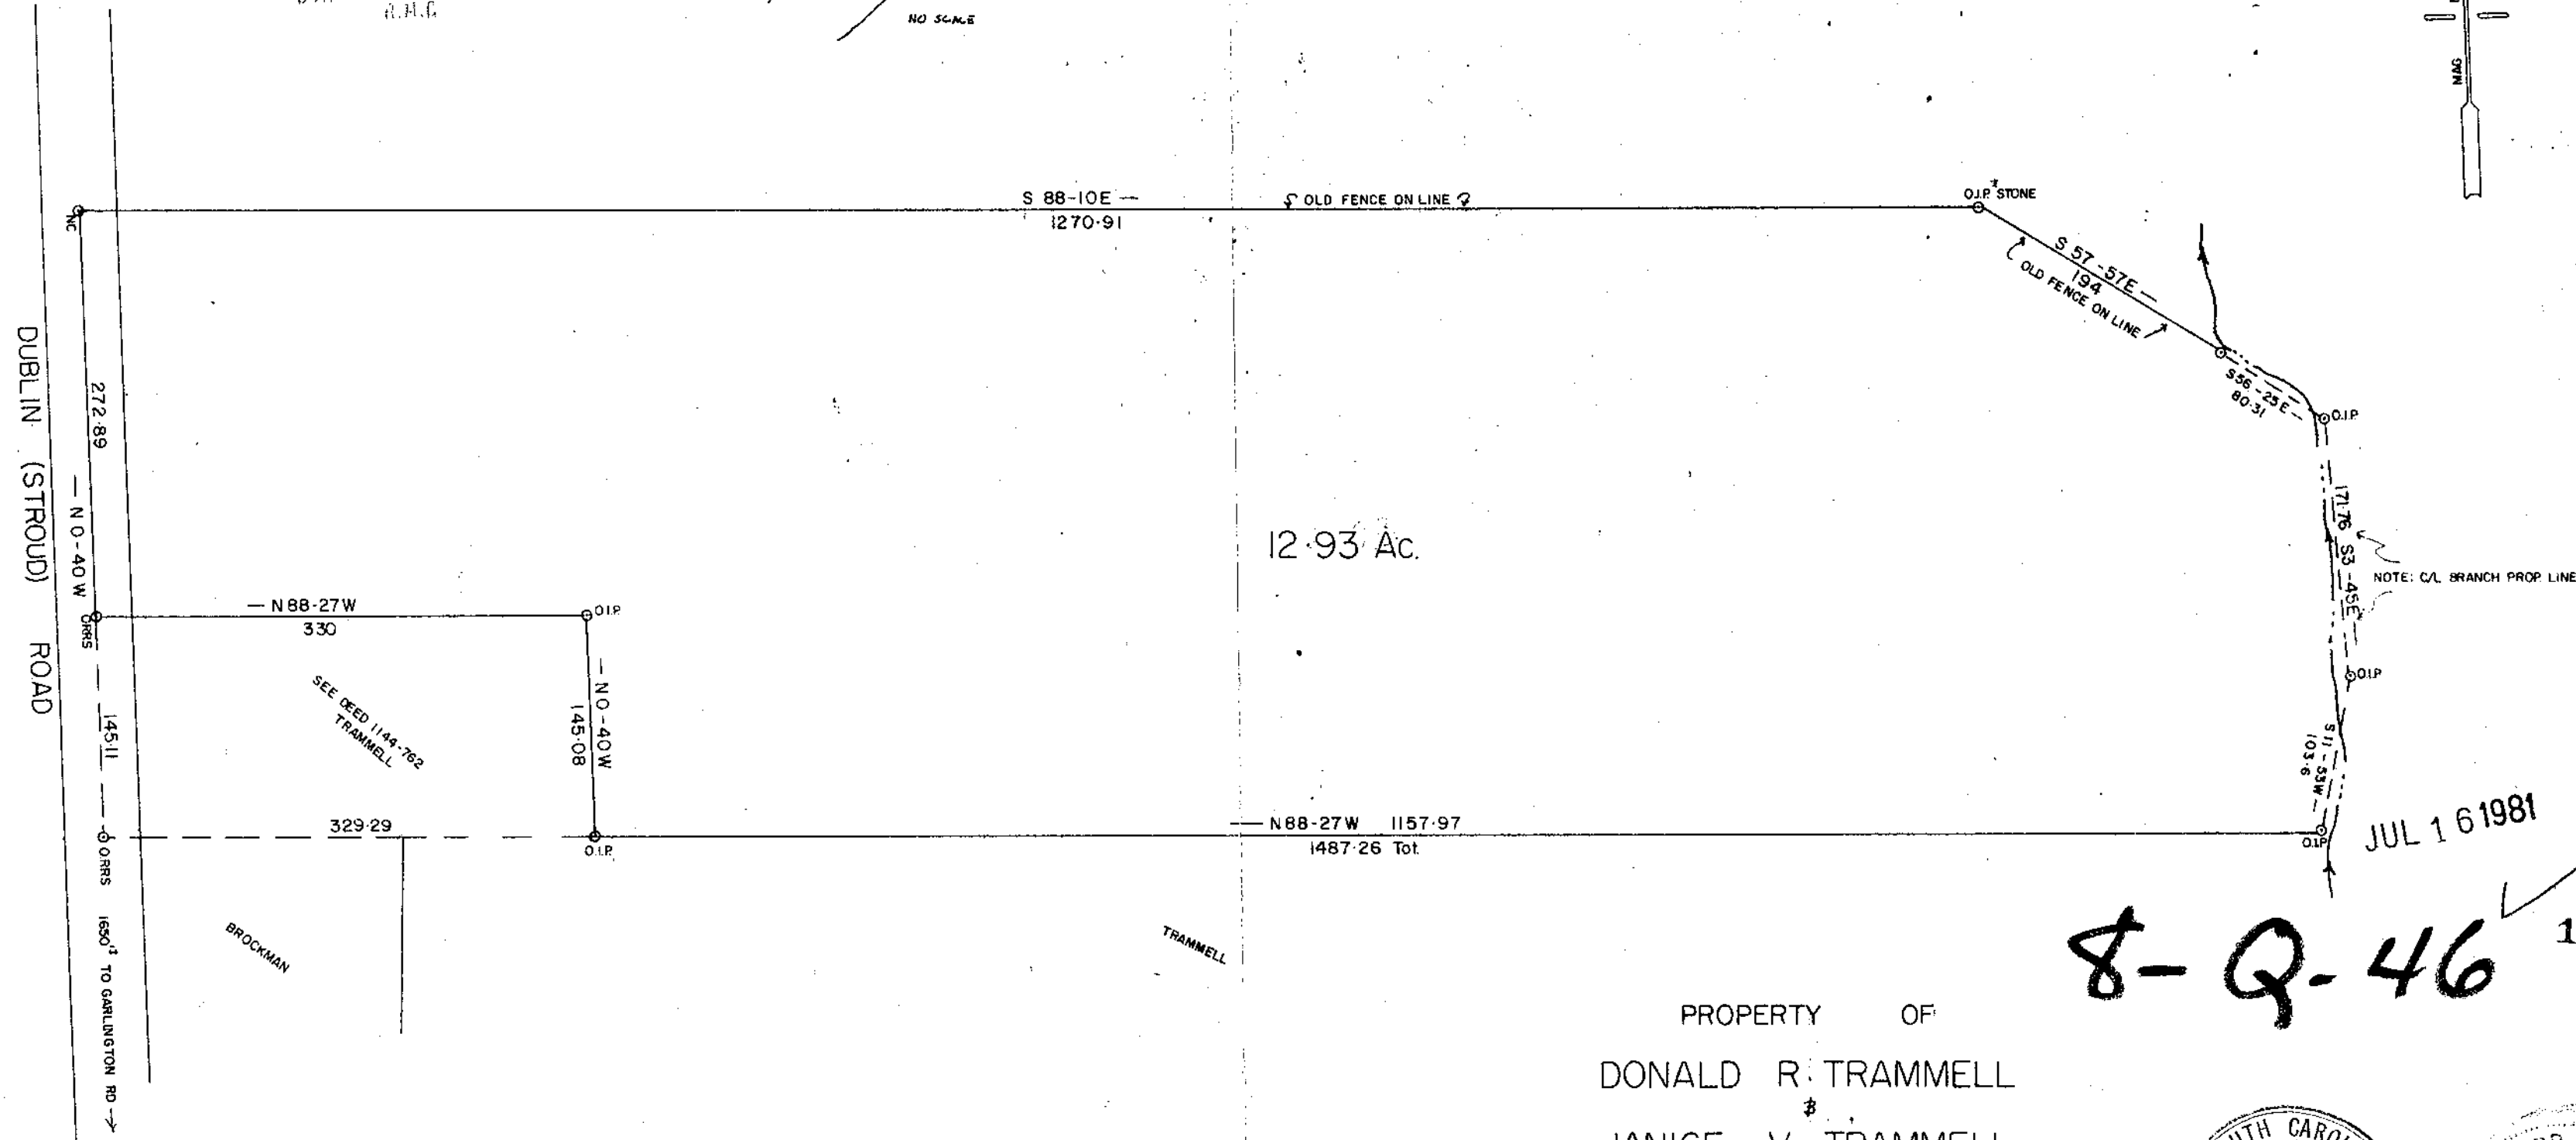
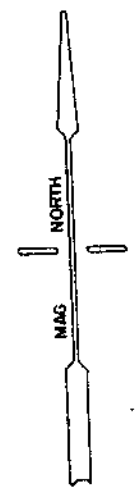


MICROFILMED

FILED  
GREENVILLE CO. S. C.  
JUL 16 2 19 PM '81  
DONNIE D. TRAMMERSLEY  
R.M.C.

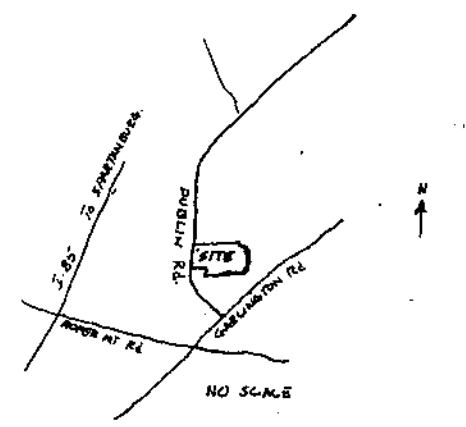

JUL 16 1981

8-Q-46 1436

PROPERTY OF  
DONALD R. TRAMMELL  
JANICE V. TRAMMELL  
GREENVILLE COUNTY, S. C.

JULY - 10 - 1981  
SCALE 1"=100'

