


FILED
GREENVILLE CO. S. C.
Aug 10 10 29 AM '81
DONNIE S. TANKERSLEY
R.M.C.

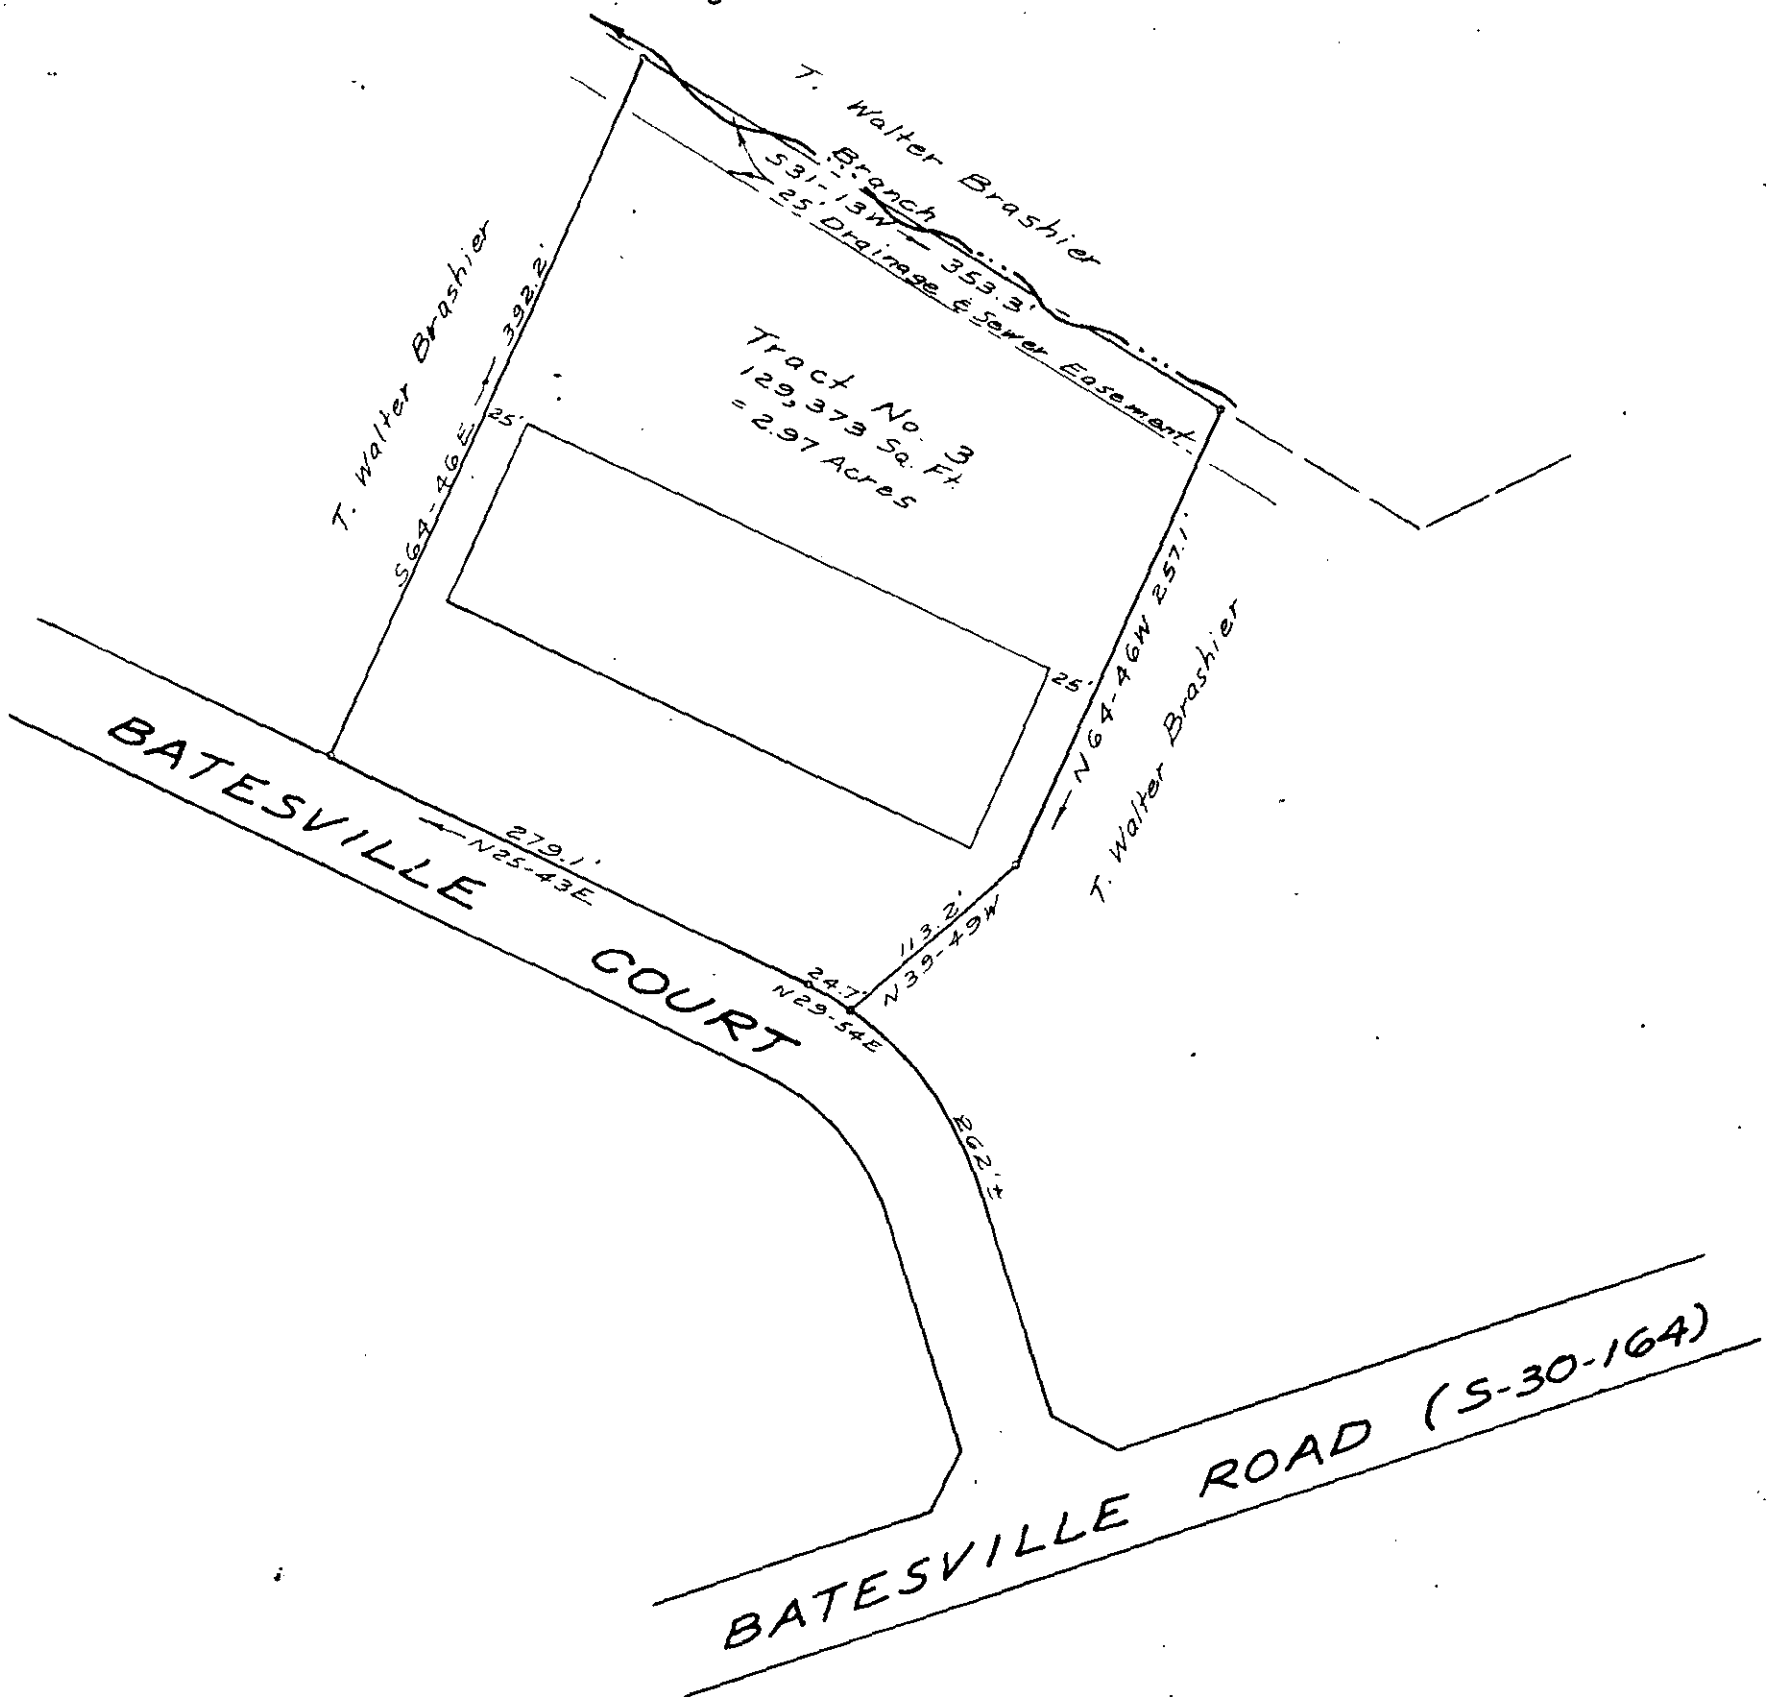

SURVEY FOR

T. WALTER BRASHIER


3706 GREENVILLE CO., S.C.

APRIL 24, 1979

Revised Sept., 1979

Handwritten signature: JQ-60

SCALE: 1" = 100'

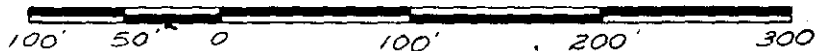

W. R. WILLIAMS, JR.
ENGINEER / SURVEYOR
P. E. & L. S. No. 3979
15 S MAIN STREET
TRAVELERS REST, S. C.
29690

"I hereby certify that the ratio of precision of the field survey is 1/11,000 as shown hereon and the area was determined by DMD method of area calculation."

W. R. Williams, Jr. P. E. & L. S. No. 3979

GCTC -- 1 AUI081 1427

5.0001