



MICROFILMED

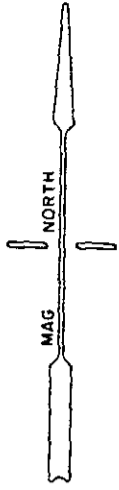

OAKLAND AVE.

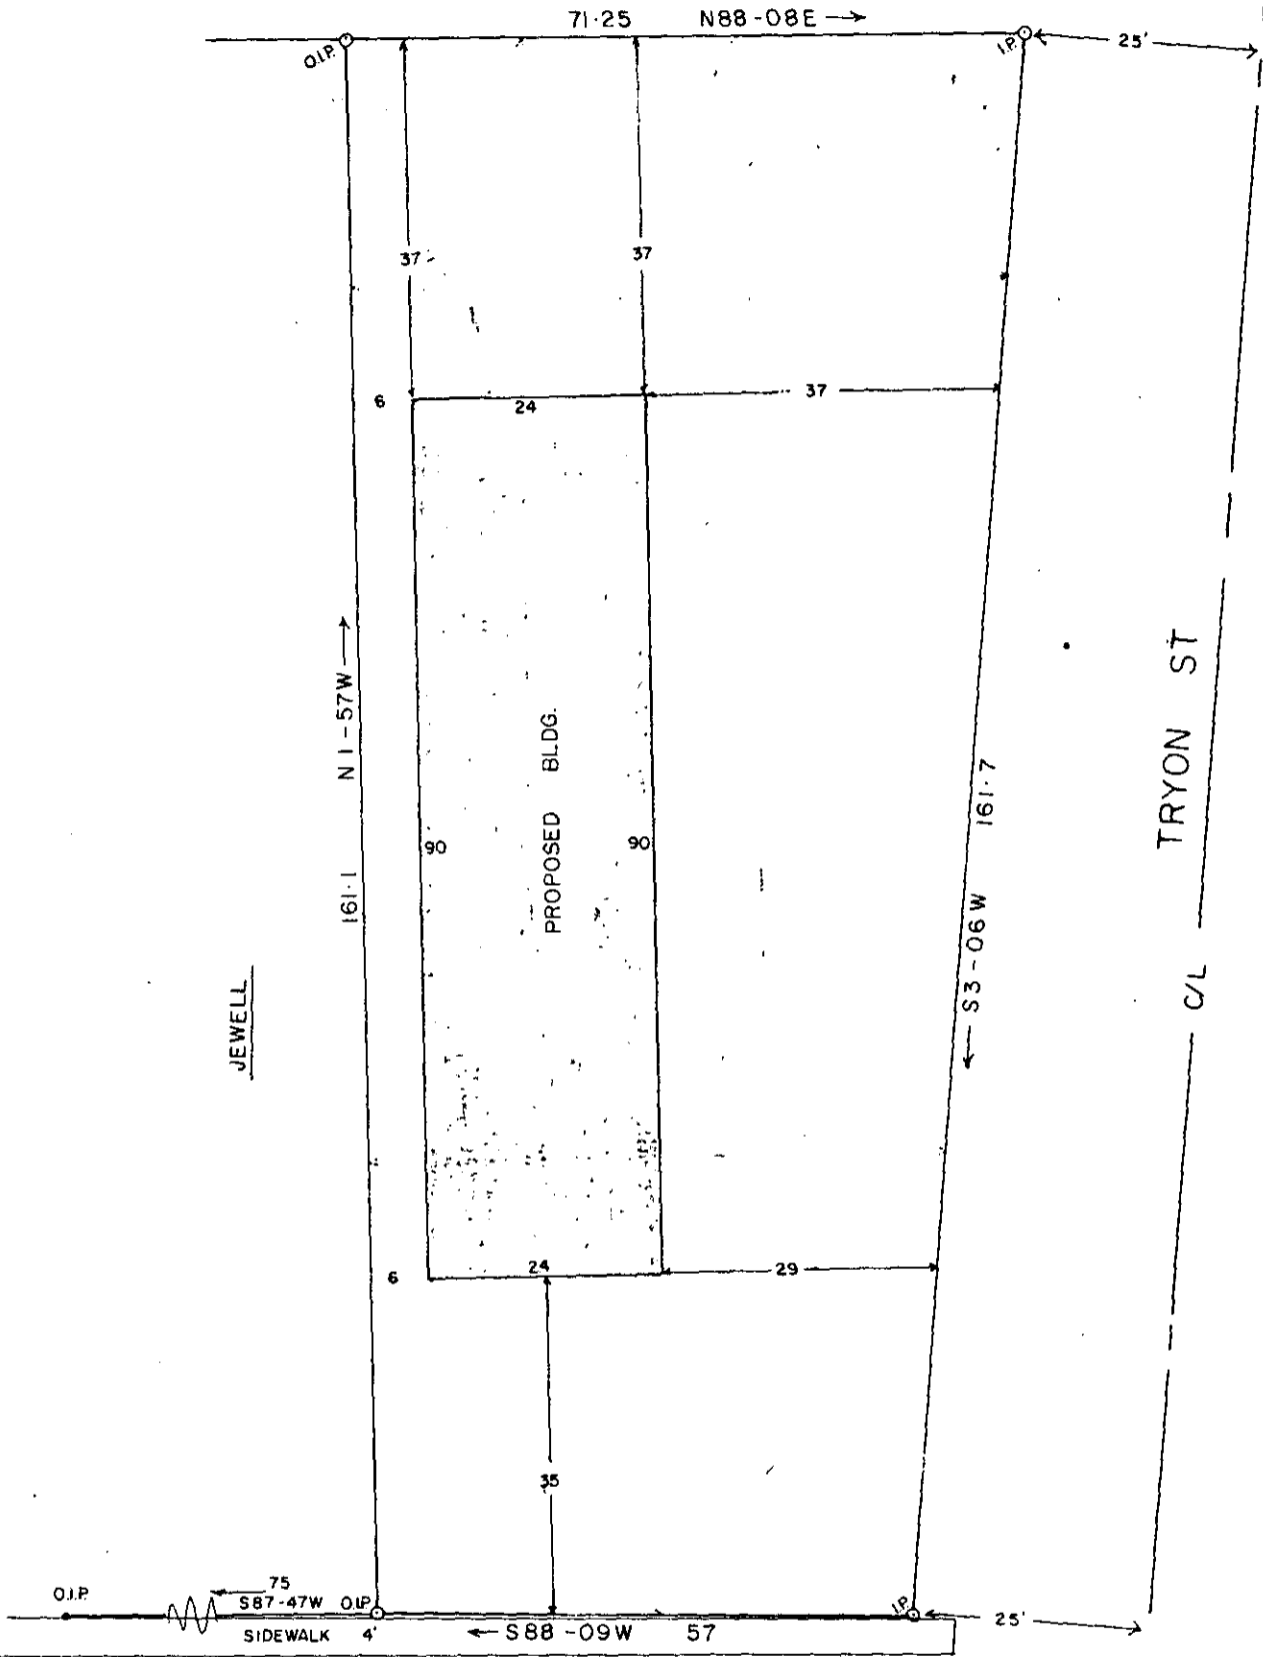


W. POINSETT ST. TO GREER →

PROPERTY OF

DAVID RAY HATCHER

4796 GREENVILLE COUNTY, S. C.

AUG - 13 - 1981

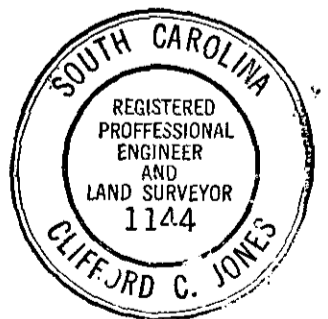

GOTO --- 1 AU21 91 619

5.0001

FILED
GREENVILLE CO. S. C.
AUG 21 11 00 AM '81
DONNIE S. TANKERSLEY
R.M.C.

8-9-73