


MICROFILMED

AUG 23 3 55 PM '82
FILED CO. S. C.
BONNIE B. TANKERSLEY
R.M.C.

"THIS IS TO CERTIFY THAT THE ERROR OF CLOSURE OF THIS SURVEY IS 1 IN 10000, AND THE ACREAGE HAS BEEN DETERMINED BY THE D.M.D. METHOD" J.L.M. 18

"THIS PLAT TO BE RECORDED IN THE R.M.C. OFFICE."

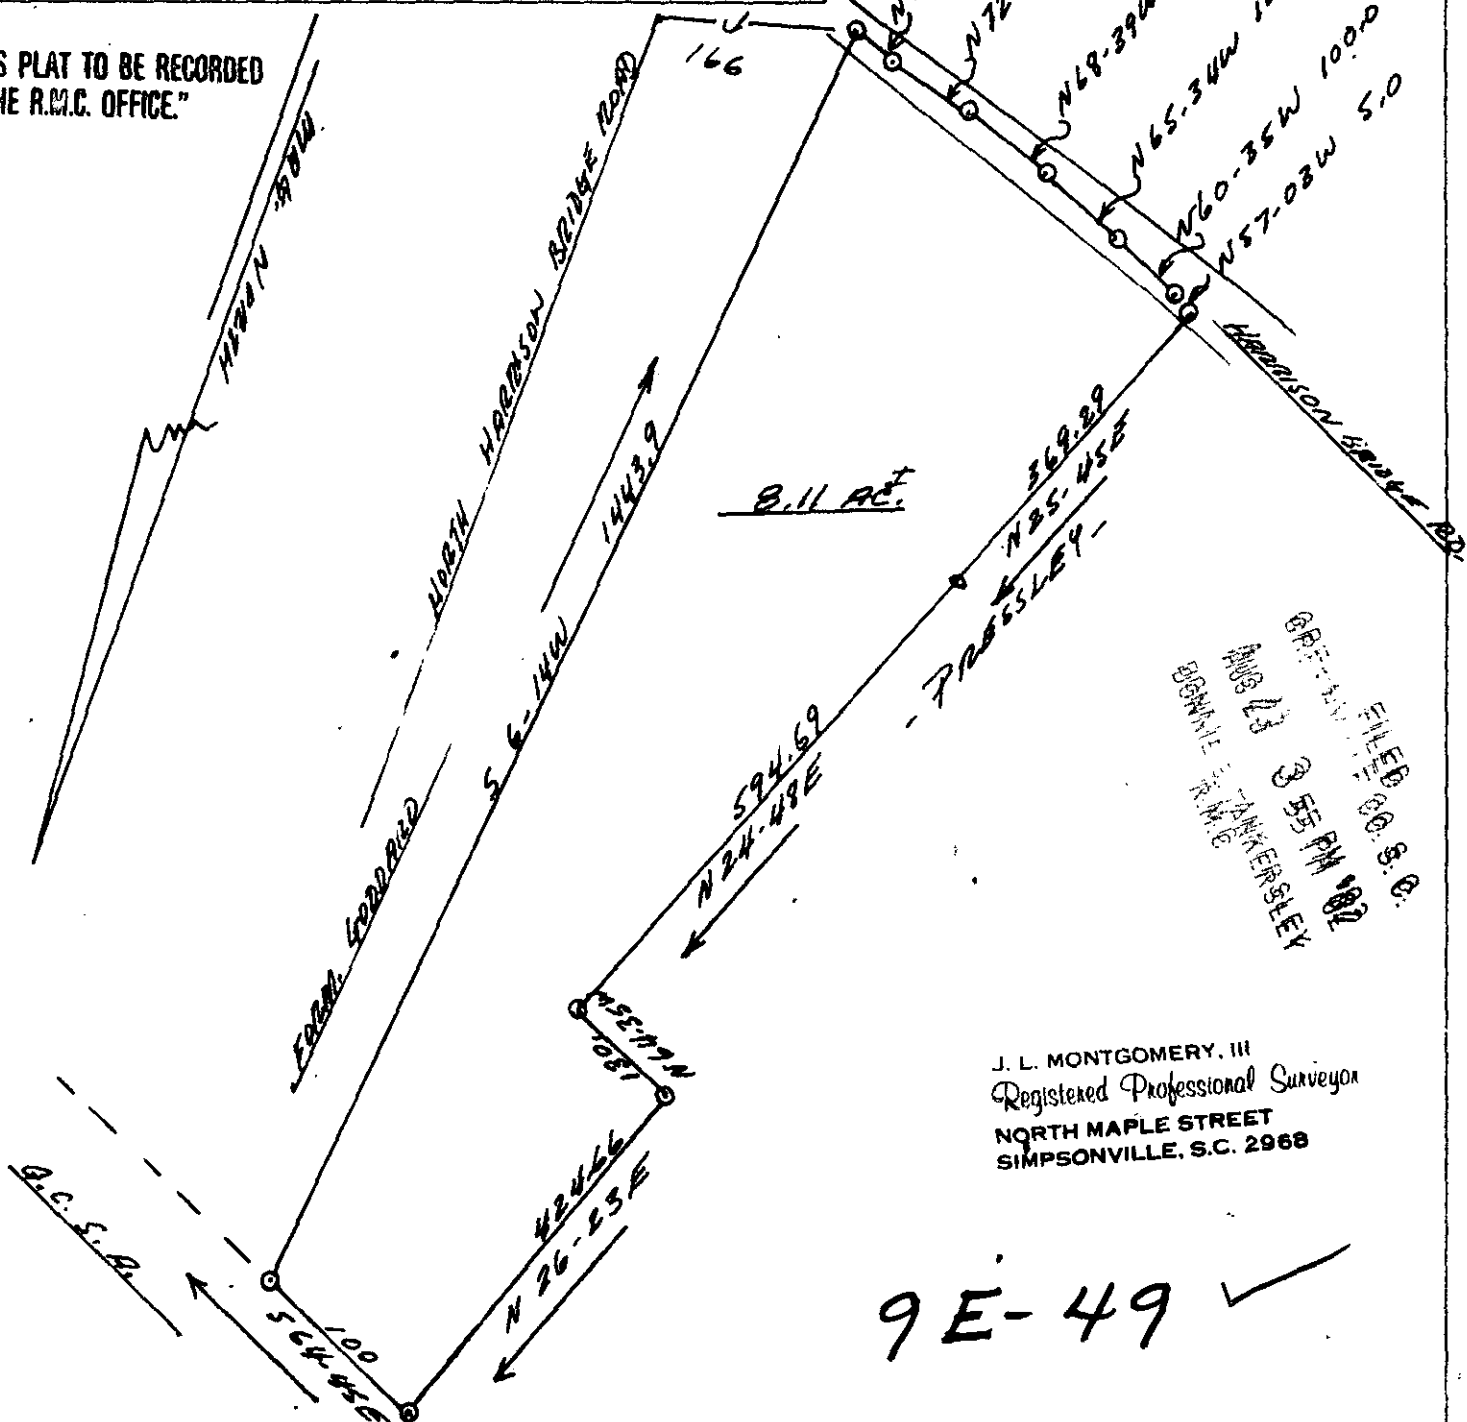

FILED
AUG 23 3 55 PM '82
BONNIE B. TANKERSLEY
R.M.C.

J. L. MONTGOMERY, III
Registered Professional Surveyor
NORTH MAPLE STREET
SIMPSONVILLE, S.C. 2968

9E-49 ✓

500 8 49 53 1801

DRAWN AT THE REQUEST OF:

DR. THOMAS J. WILSON




SCALE: 1" = 200'
1" = 200'

APPROVED BY
J. R. Montgomery, III

DRAWN BY [Signature]
REVISED

GREENVILLE COUNTY

SOUTH CAROLINA

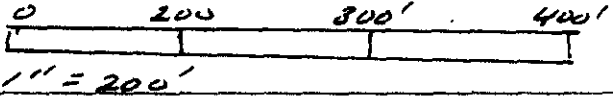

DRAWING NUMBER

4466