
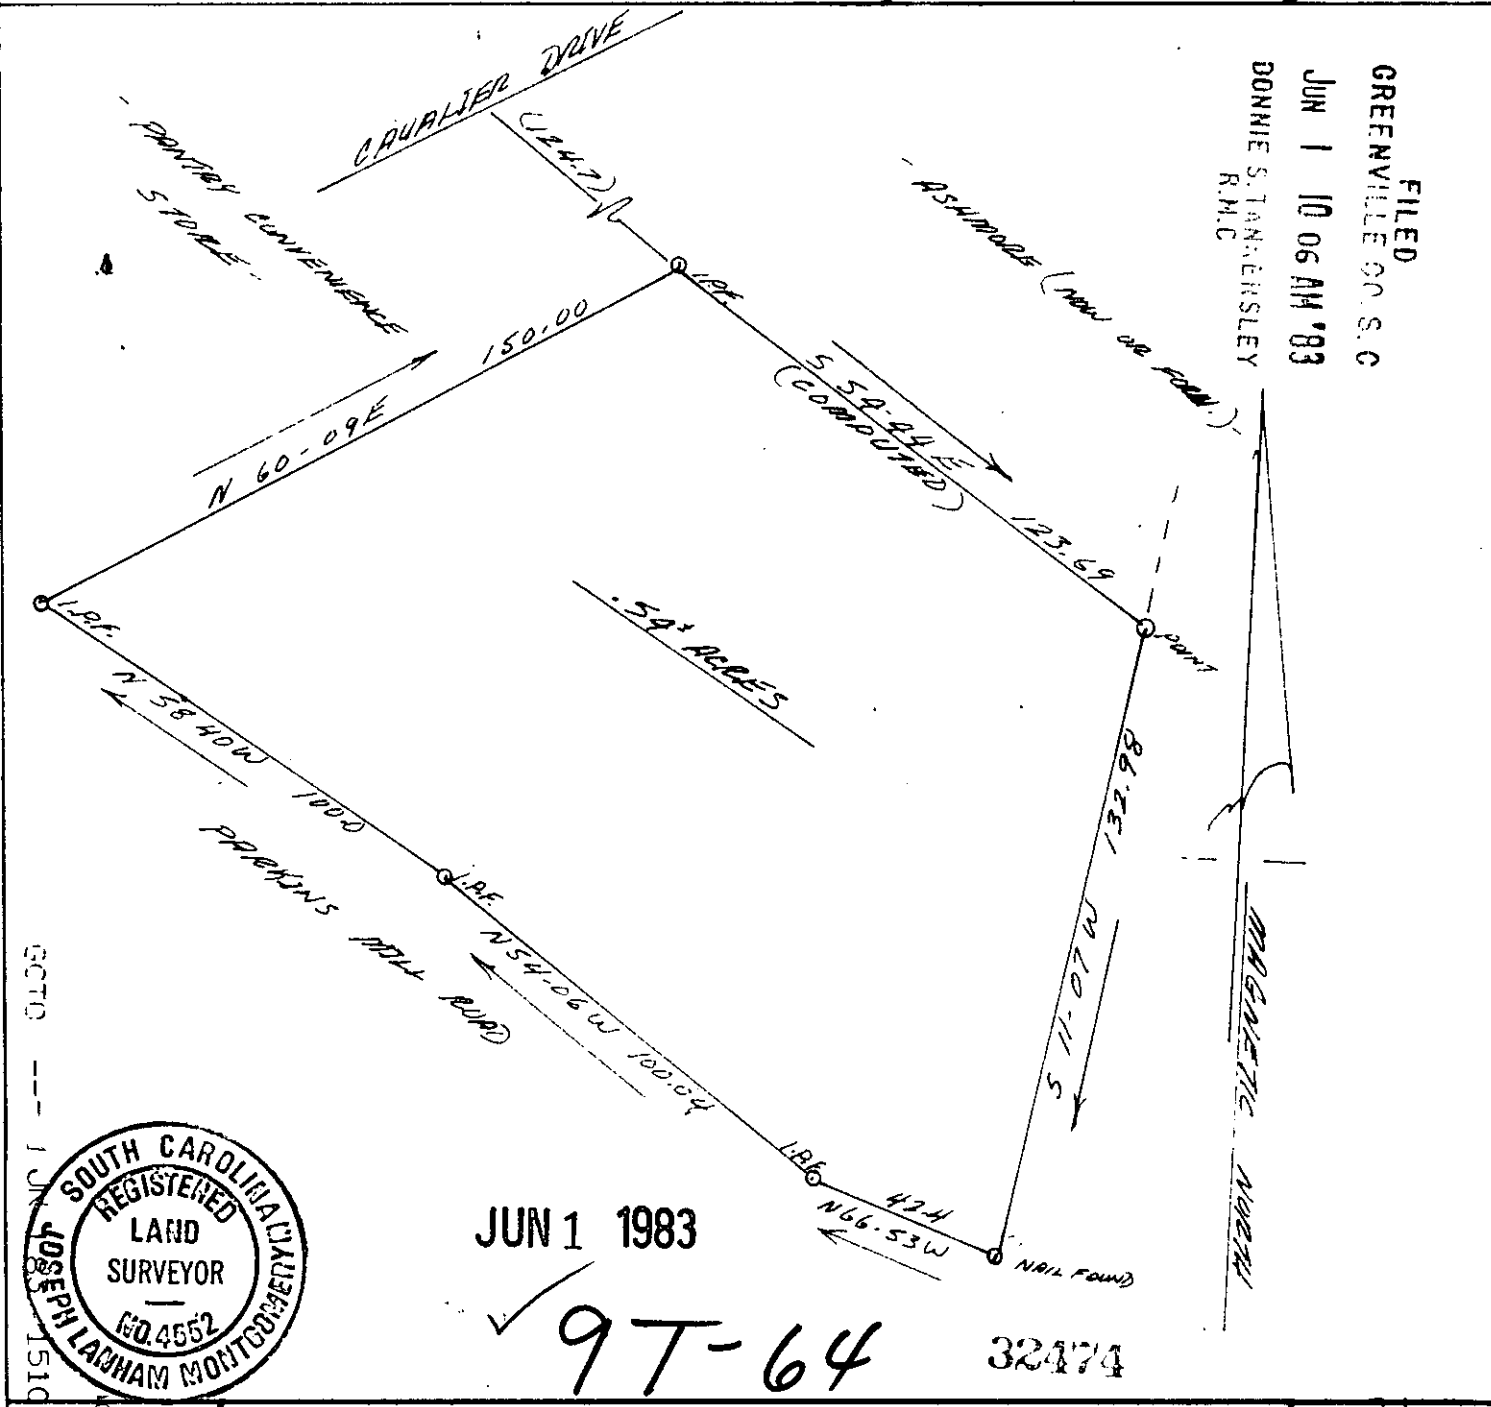


MICROFILMED

"THIS PLAT TO BE RECORDED IN THE R.M.C. OFFICE."

"THIS IS TO CERTIFY THAT THE ERROR OF CLOSURE OF THIS SURVEY IS 1 IN 7500, AND THE ACREAGE HAS BEEN DETERMINED BY THE D.M.D. METHOD." *J.P. Montgomery*

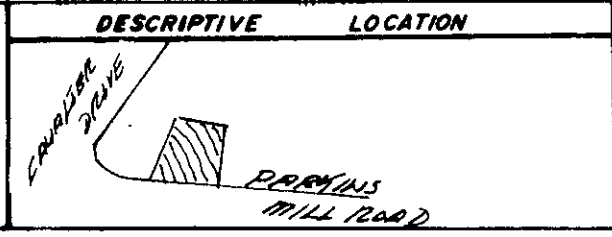

FILED
 GREENVILLE CO. S.C.
 JUN 1 10 06 AM '83
 DONNIE S. TANKENISLEY
 R.M.C.

1510 JUN 1 1983



JUN 1 1983

9T-64

32474

J.L. MONTGOMERY, III
 Registered Professional Surveyor
 NORTH MAPLE STREET
 SIMPSONVILLE, S.C. 29688

PREPARED FOR P. O. BENTLEY

SCALE: 1" = 40'
 DATE: 5-25-83


APPROVED BY
J.P. Montgomery

DRAWN BY *JLM*
 REVISED

DRAWN AND COMPUTED FROM PLAT BY THIS FIRM 4-13-83

STATE OF SOUTH CAROLINA
 COUNTY OF GREENVILLE
 CITY OF NEAR MARLTON

DRAWING NUMBER

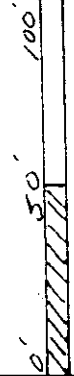

"BAR SCALE"