
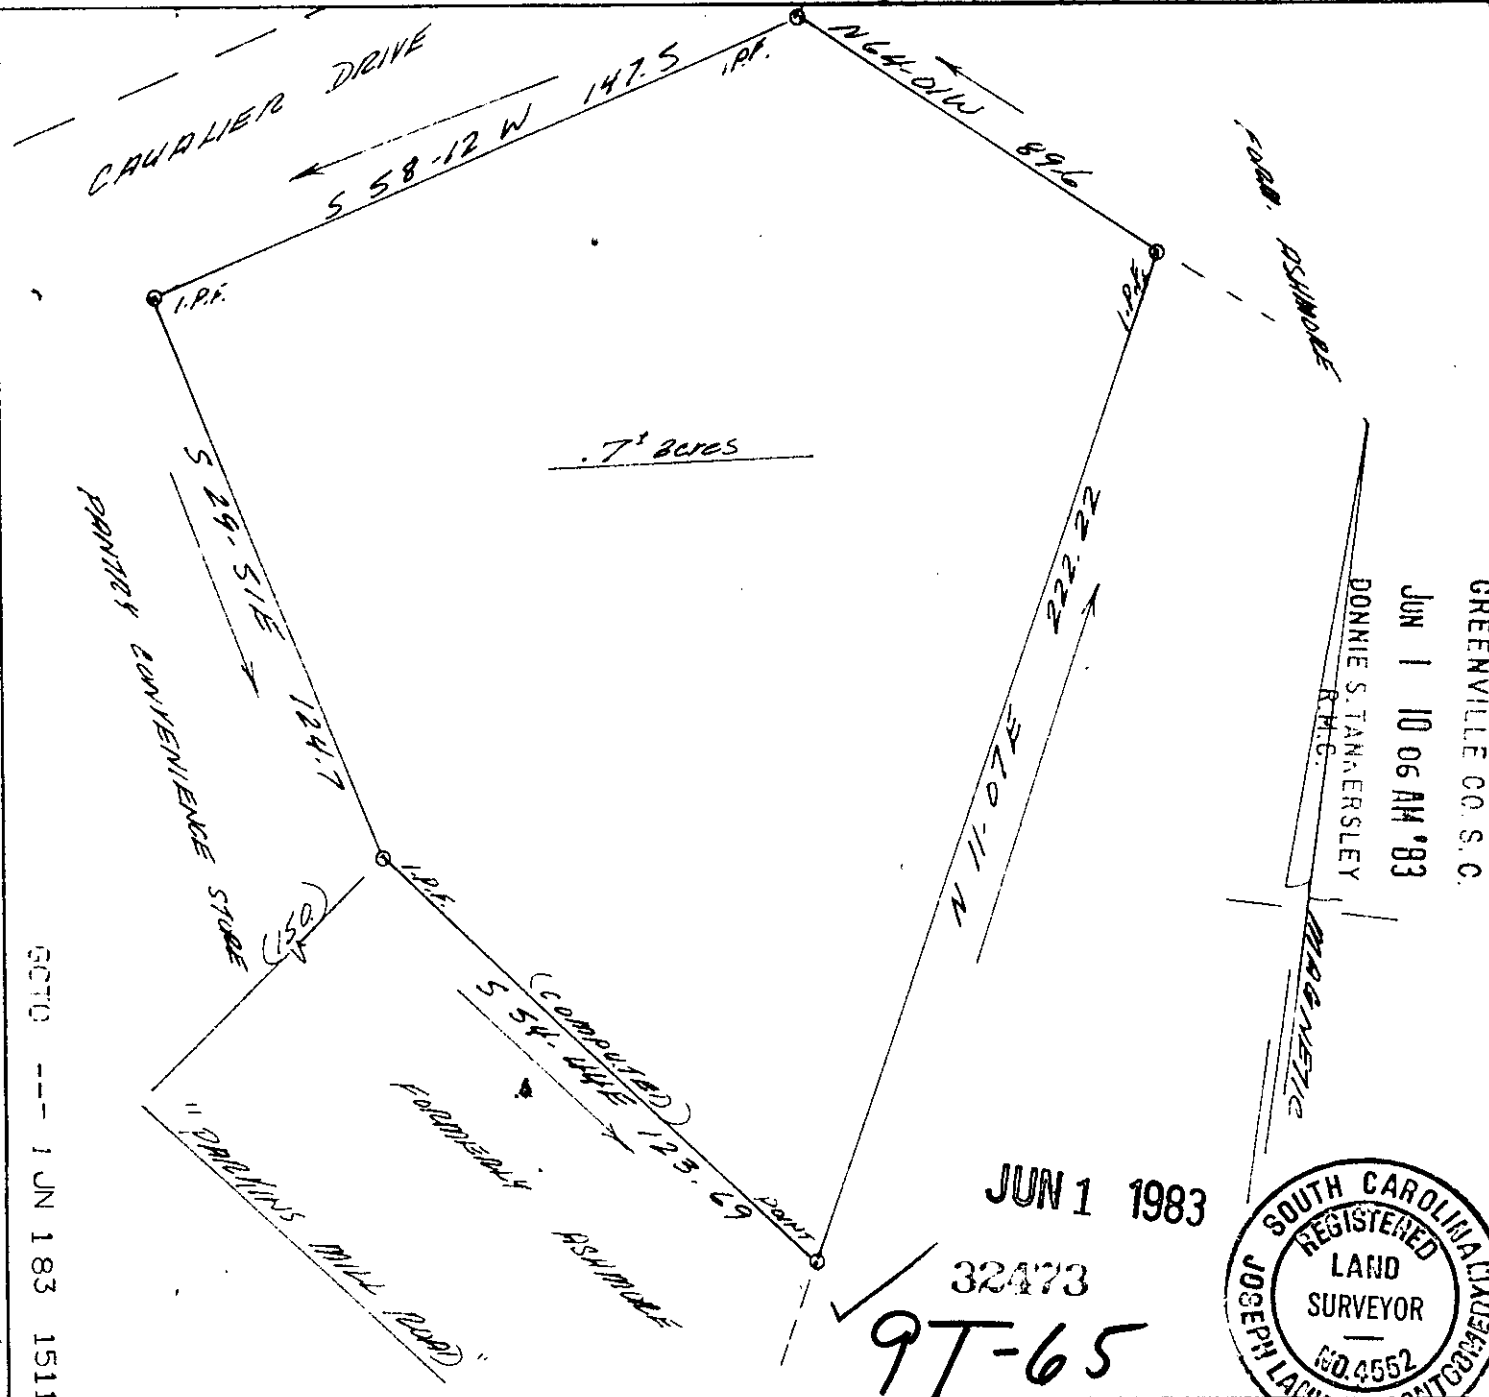


MICROFILMED "THIS PLAT TO BE RECORDED IN THE R.M.C. OFFICE."

"THIS IS TO CERTIFY THAT THE ERROR OF CLOSURE OF THIS SURVEY IS 1 IN 7500, AND THE ACREAGE HAS BEEN DETERMINED BY THE D.M.D. METHOD:"

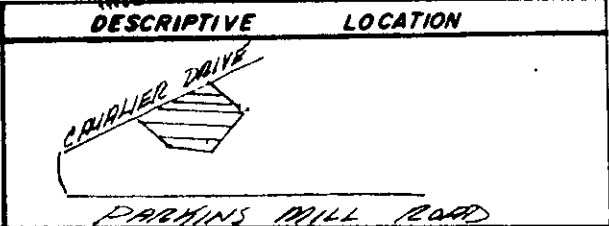

FILED
GREENVILLE CO. S.C.
JUN 1 10 06 AM '83
DONNIE S. TANKERSLEY
R.M.C.

JUN 1 1983

32473

9T-65



3.0001
GCTO --- JUN 183 1511

J. L. MONTGOMERY, III
Registered Professional Surveyor
NORTH MAPLE STREET
SIMPSONVILLE, S.C. 29668

PREPARED FOR P.R. BENTLEY

SCALE: 1" = 40'	APPROVED BY <i>P.R. Bentley</i>	DRAWN BY <i>[Signature]</i>
DATE: 5-25-83		REVISED
DRAWN AND COMPUTED FROM PLAT DATED 4-13-83		
STATE OF <u>SOUTH CAROLINA</u>		DRAWING NUMBER
COUNTY OF <u>GREENVILLE</u>		
CITY OF <u>NEAR MAULDIN</u>		

SCALE
" BAR SCALE "