


15' ALLEY, 650' ± TO DOGWOOD LN


PLAT PREPARED FOR  
BUDDY WALLACE  
STATE OF SOUTH CAROLINA  
COUNTY OF GREENVILLE  
JUNE 16, 1983  
SCALE 1" = 100'  
PRECISION: EXCEEDS 1/10,000

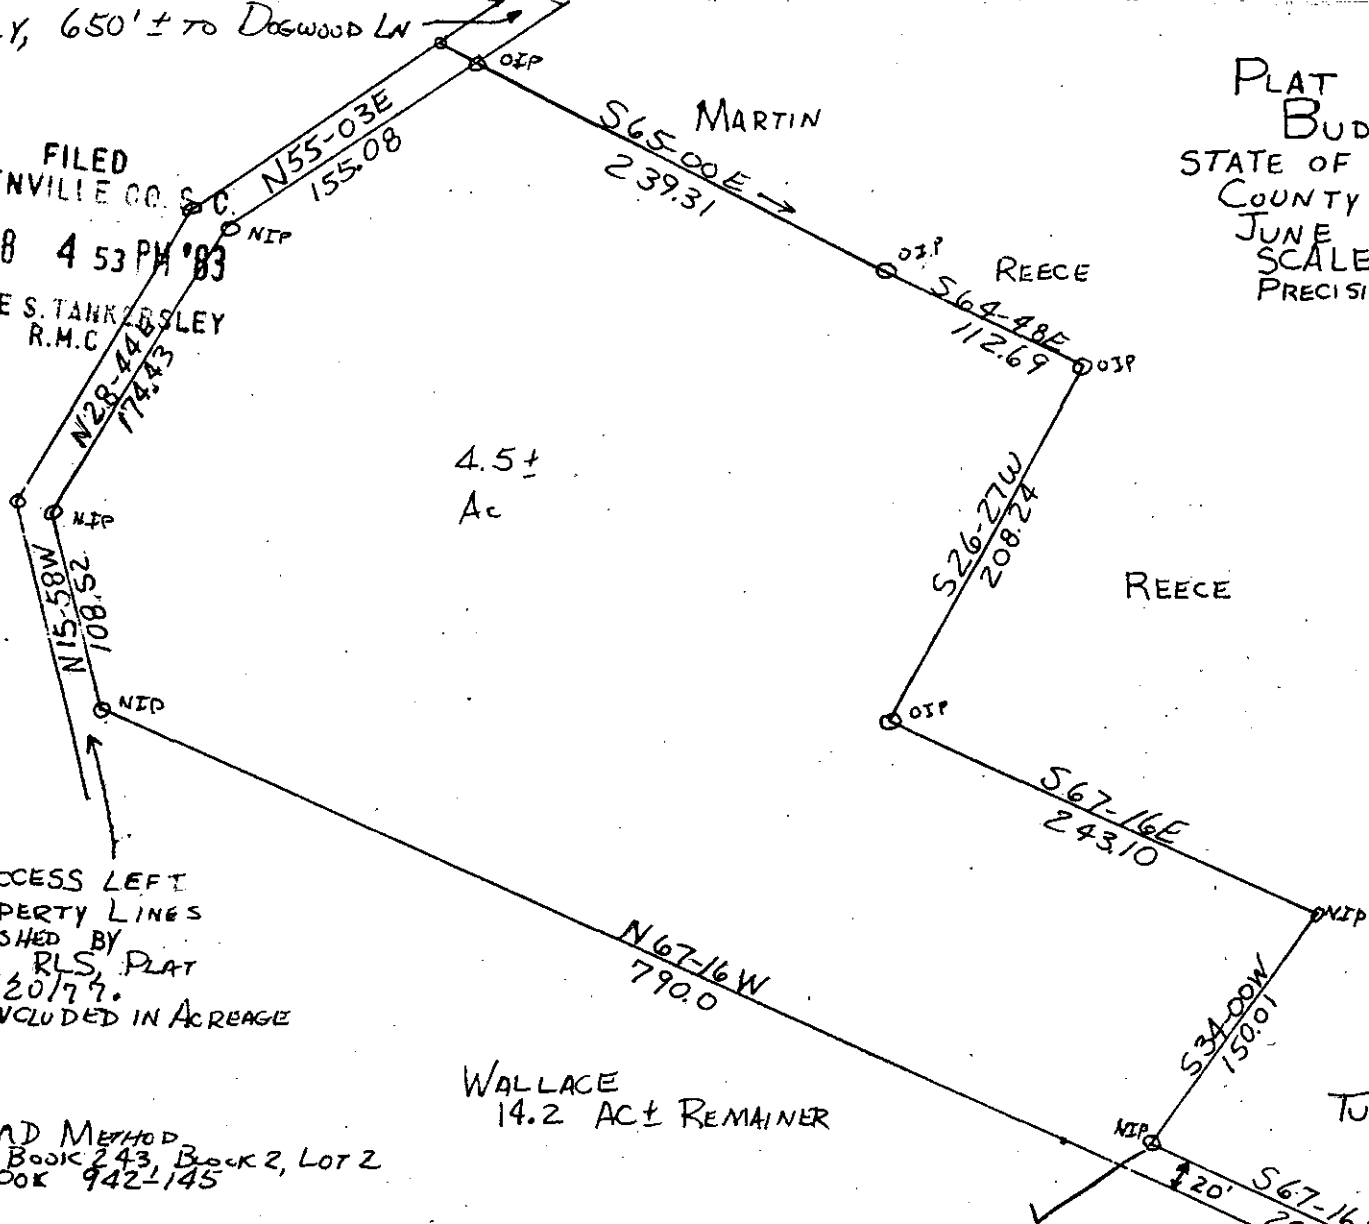

FILED  
GREENVILLE CO. S.C.  
JUL 18 4 53 PM '83  
DONNIE S. TANKERSLEY  
R.M.C.



LOCATION MAP

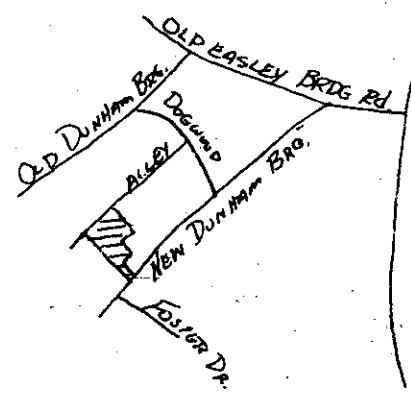


15' WIDE ACCESS LEFT  
ALONG PROPERTY LINES  
AS ESTABLISHED BY  
R. J. COOPER, R.L.S. PLAT  
DATED 12/20/77.  
AREA NOT INCLUDED IN ACREAGE

AREA BY DMD METHOD  
REF BLOCK BOOK 243, Block 2, LOT 2  
REF DEED BOOK 942-145

WALLACE  
14.2 AC ± REMAINDER


TURNER

3.00CTD

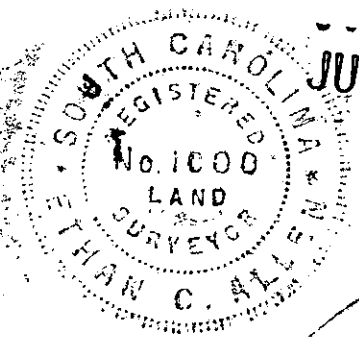

JUL 18 1983 9-V-45 1931

Ethan C. Allen R.L.S.

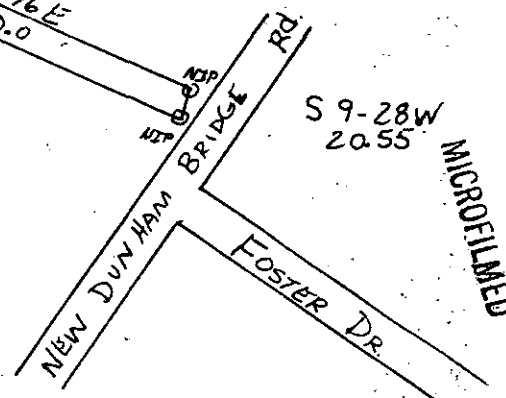

MICROFILMED