
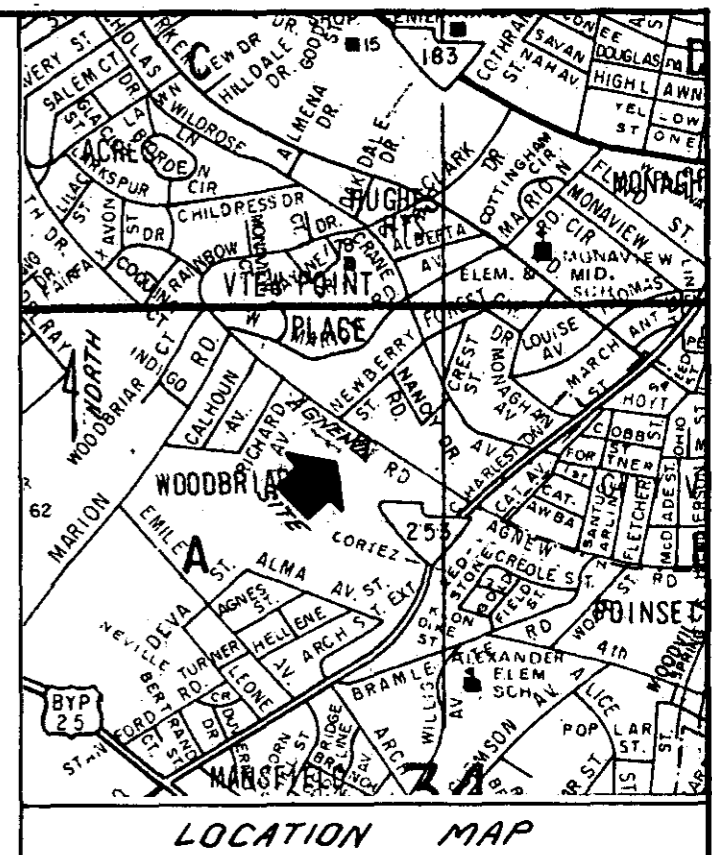


MICROFILMED

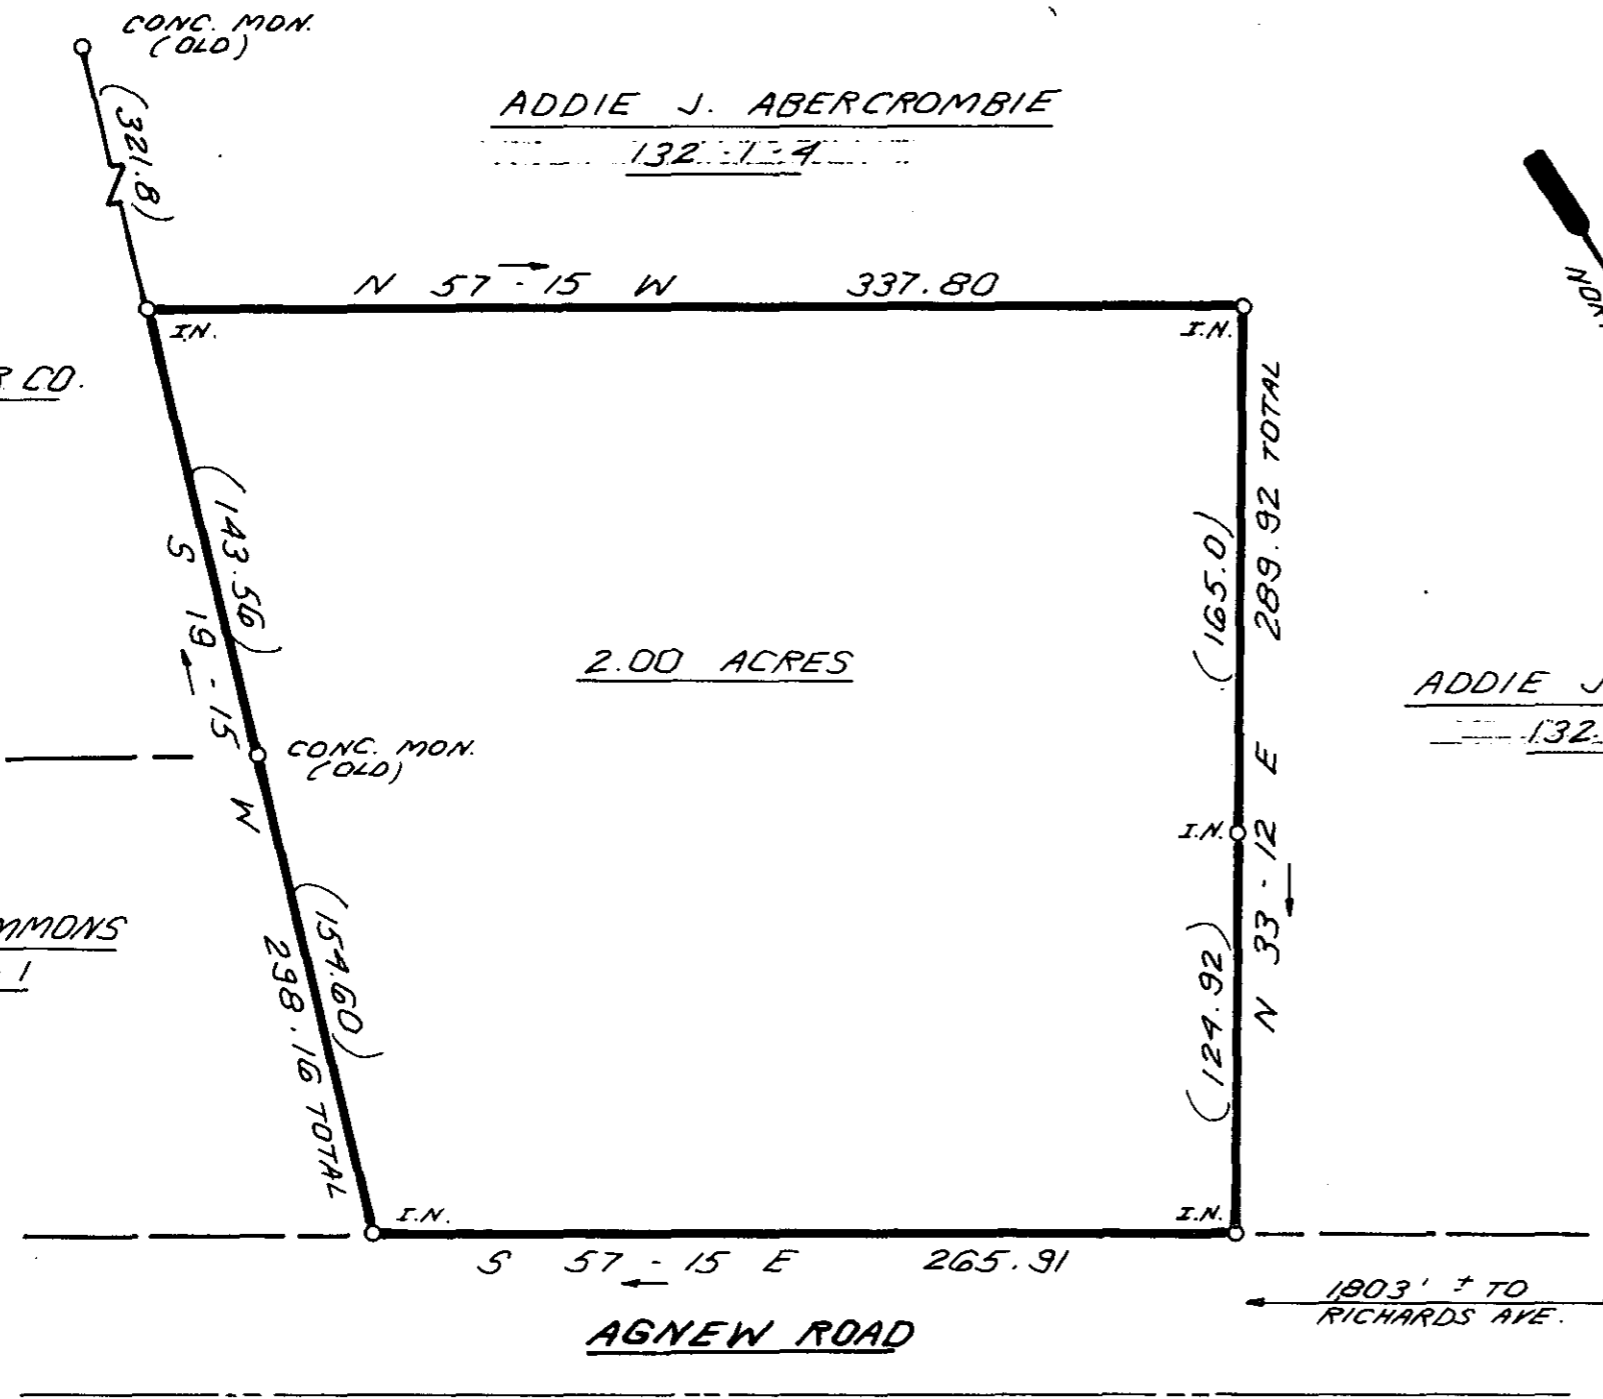


ADDIE J. ABERCROMBIE
132-1-4

I hereby certify that the ratio of precision of the field survey is 1/5,000 as shown hereon and the area was determined by DMD Method.


James R. Freeland
James R. Freeland RLS & PE 4781

✓ 27935 10-I-38

MAR 12 1984

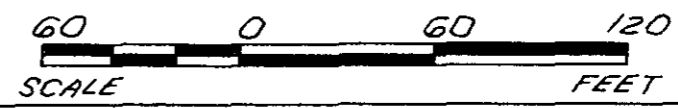

FILED
GREENVILLE CO. S.C.
MAR 12 4 06 PM '84
DONNIE S. TANKERSLEY
R.M.C.

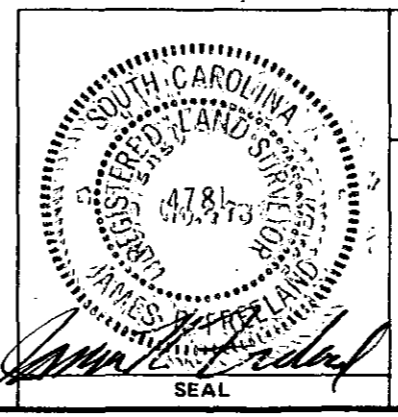

STATE OF SOUTH CAROLINA
GREENVILLE COUNTY

SURVEY FOR
JOHN D. ABERCROMBIE, JR.
LENA V. ABERCROMBIE

FREELAND & ASSOCIATES Engineers • Land Surveyors	
GREENVILLE, S.C.	
SURVEY	D.G.
DRAWN	K.E.G.
CHECK	M.C.
SCALE	1" = 60'
DATE	JAN, 27, 1984
DWG. NO.	10424