


LOCATION MAP

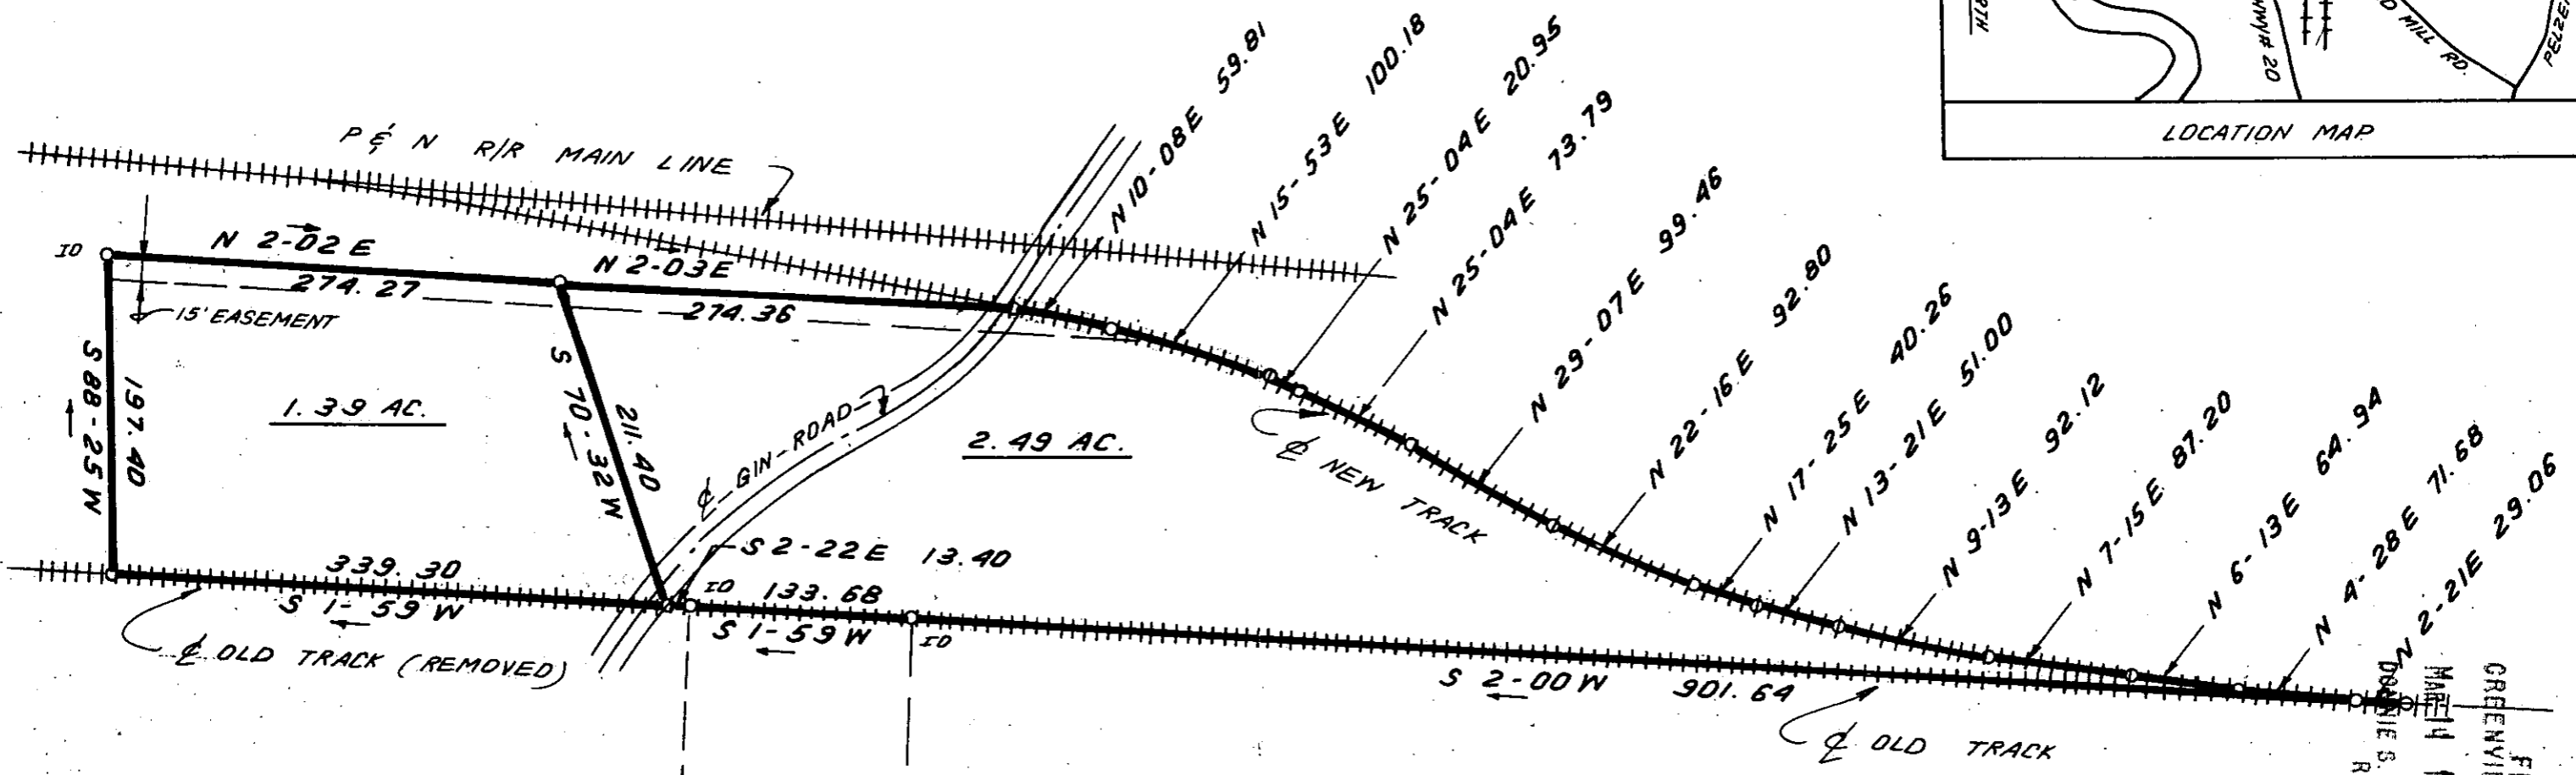


FILED
GREENVILLE CO., S.C.
MAR 14 12 28 PM '84
DORIS S. TANKERSLEY
R.M.C.

REF.: P.B. Z-155
P.B. 66-129
P.B. D-139
D.B. 1039-753

28216 ✓
10-I-41
MAR 14 1984

THIS PLAT IS NOT A SUBDIVISION AS DEFINED BY THE GREENVILLE COUNTY SUBDIVISION REGULATIONS.
3/14/84 *F. J. Forbes*
Chairman, Secretary, or Director of Planning
Greenville County Planning Commission

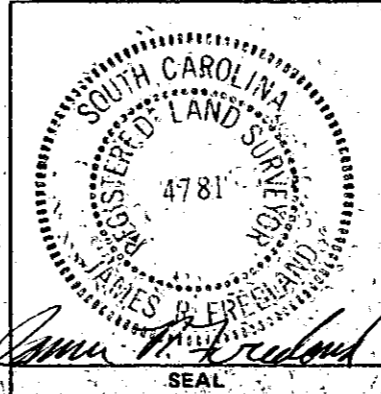

STATE OF SOUTH CAROLINA
GREENVILLE COUNTY

SURVEY FOR
TABERNACLE OF FAITH

FREELAND & ASSOCIATES
Engineers • Land Surveyors
GREENVILLE, S.C.

SURVEY	J.C.
DRAWN	B.R.
CHECK	M.C.
SCALE	1" = 100'
DATE	FEB. 6, 84
DWG. NO.	10, 471

MICROFILMED