
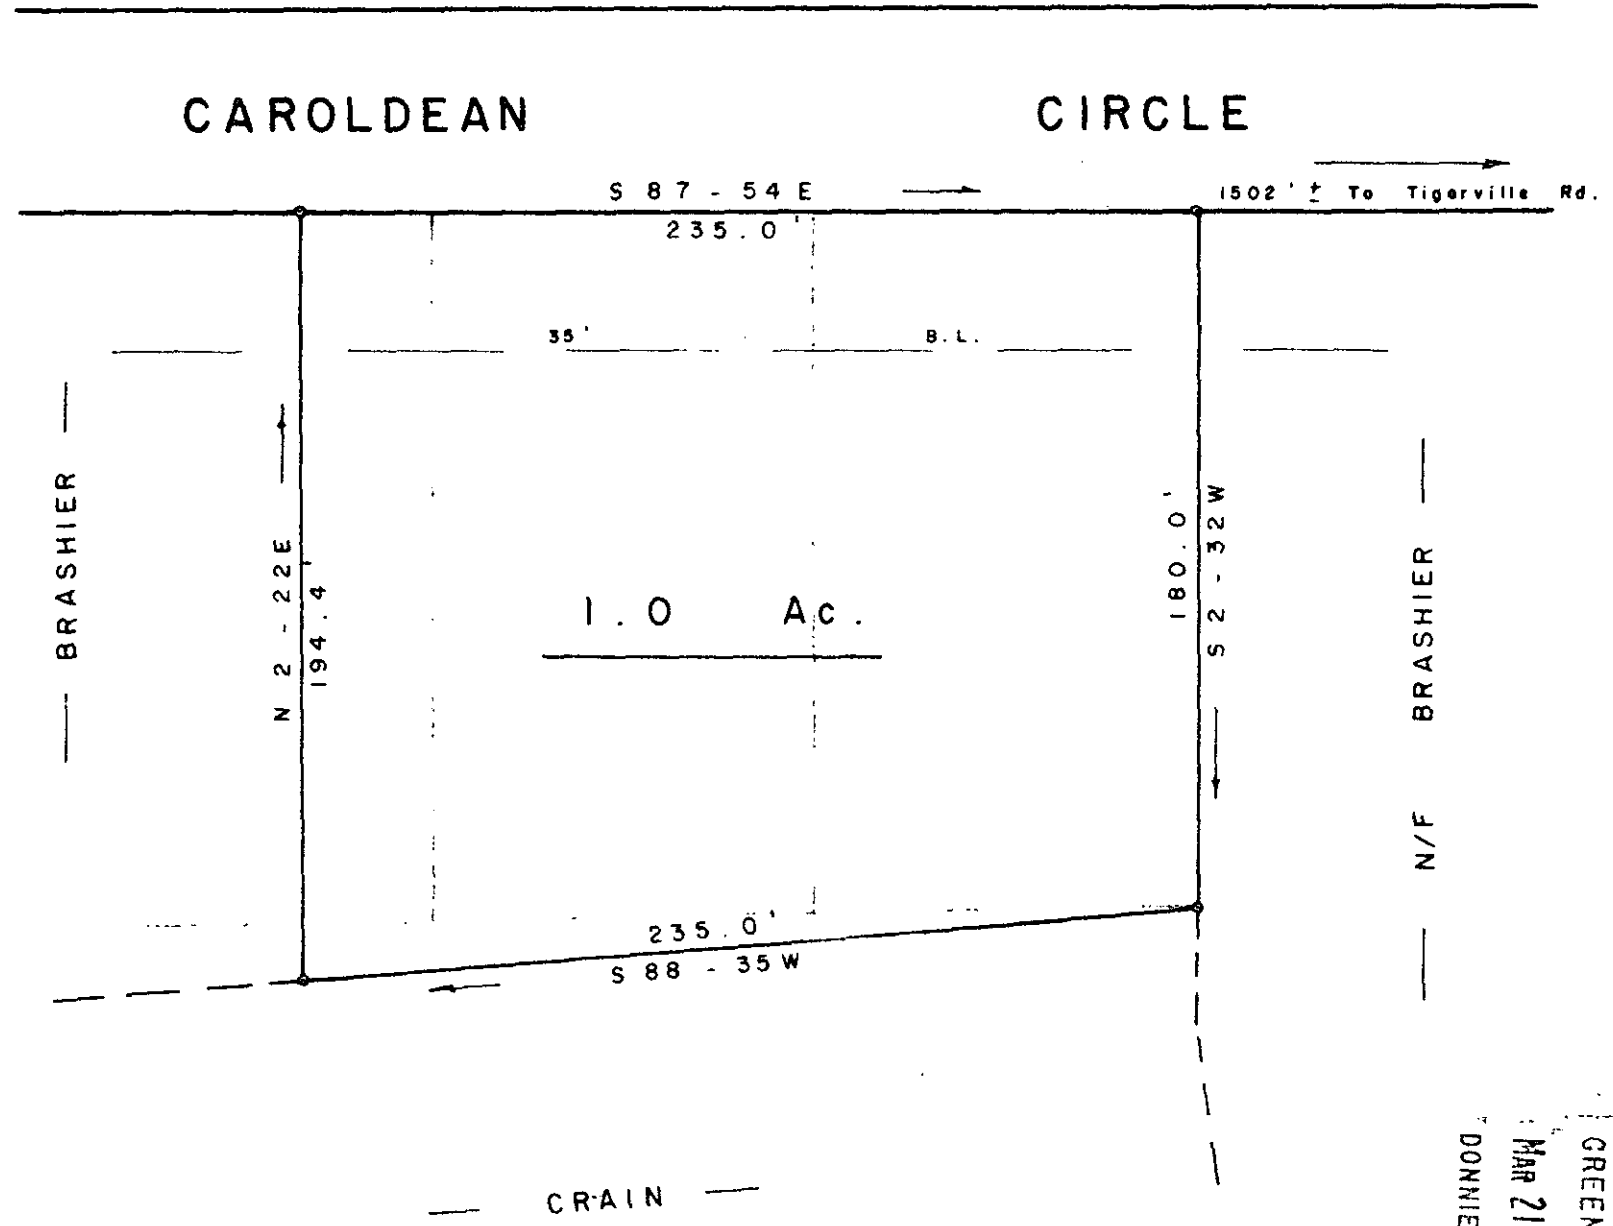


NOTE: NOT A FIELD SURVEY.  
REFERENCE: Being Lots 70, 71, Pt. 72  
Of ENOREE HEIGHTS At Plat Book  
QQ, Page 54 & 55.

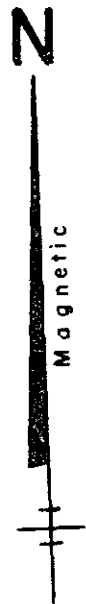

FILED  
GREENVILLE CO. S.C.  
MAR 21 12 31 PM '84  
DONNIE S. TANKERSLEY  
R.M.C.


PLAT FOR  
**RAY EDWARD TOMLINSON**  
NEAR TRAVELERS REST GREENVILLE CO.  
SOUTH CAROLINA  
FEBRUARY 25, 1982

MAR 21 1984

10-I-61

29066

SCALE: 1" = 50'

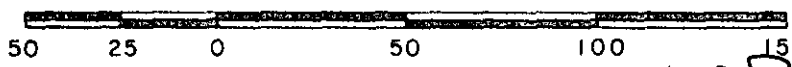

W. R. WILLIAMS, JR.  
ENGINEER / SURVEYOR  
P. E. & L. S. No. 3979  
15 S. MAIN STREET  
TRAVELERS REST, S. C.  
29690

*W.R. Williams*  
"I hereby certify that the ratio of precision of the field survey is N/A, as shown hereon and the area was determined by D.M.D. method of area calculation."  
*W.R. Williams* P. E. & L. S. No. 3979

5.00CI  
2 MR21 84 1265