
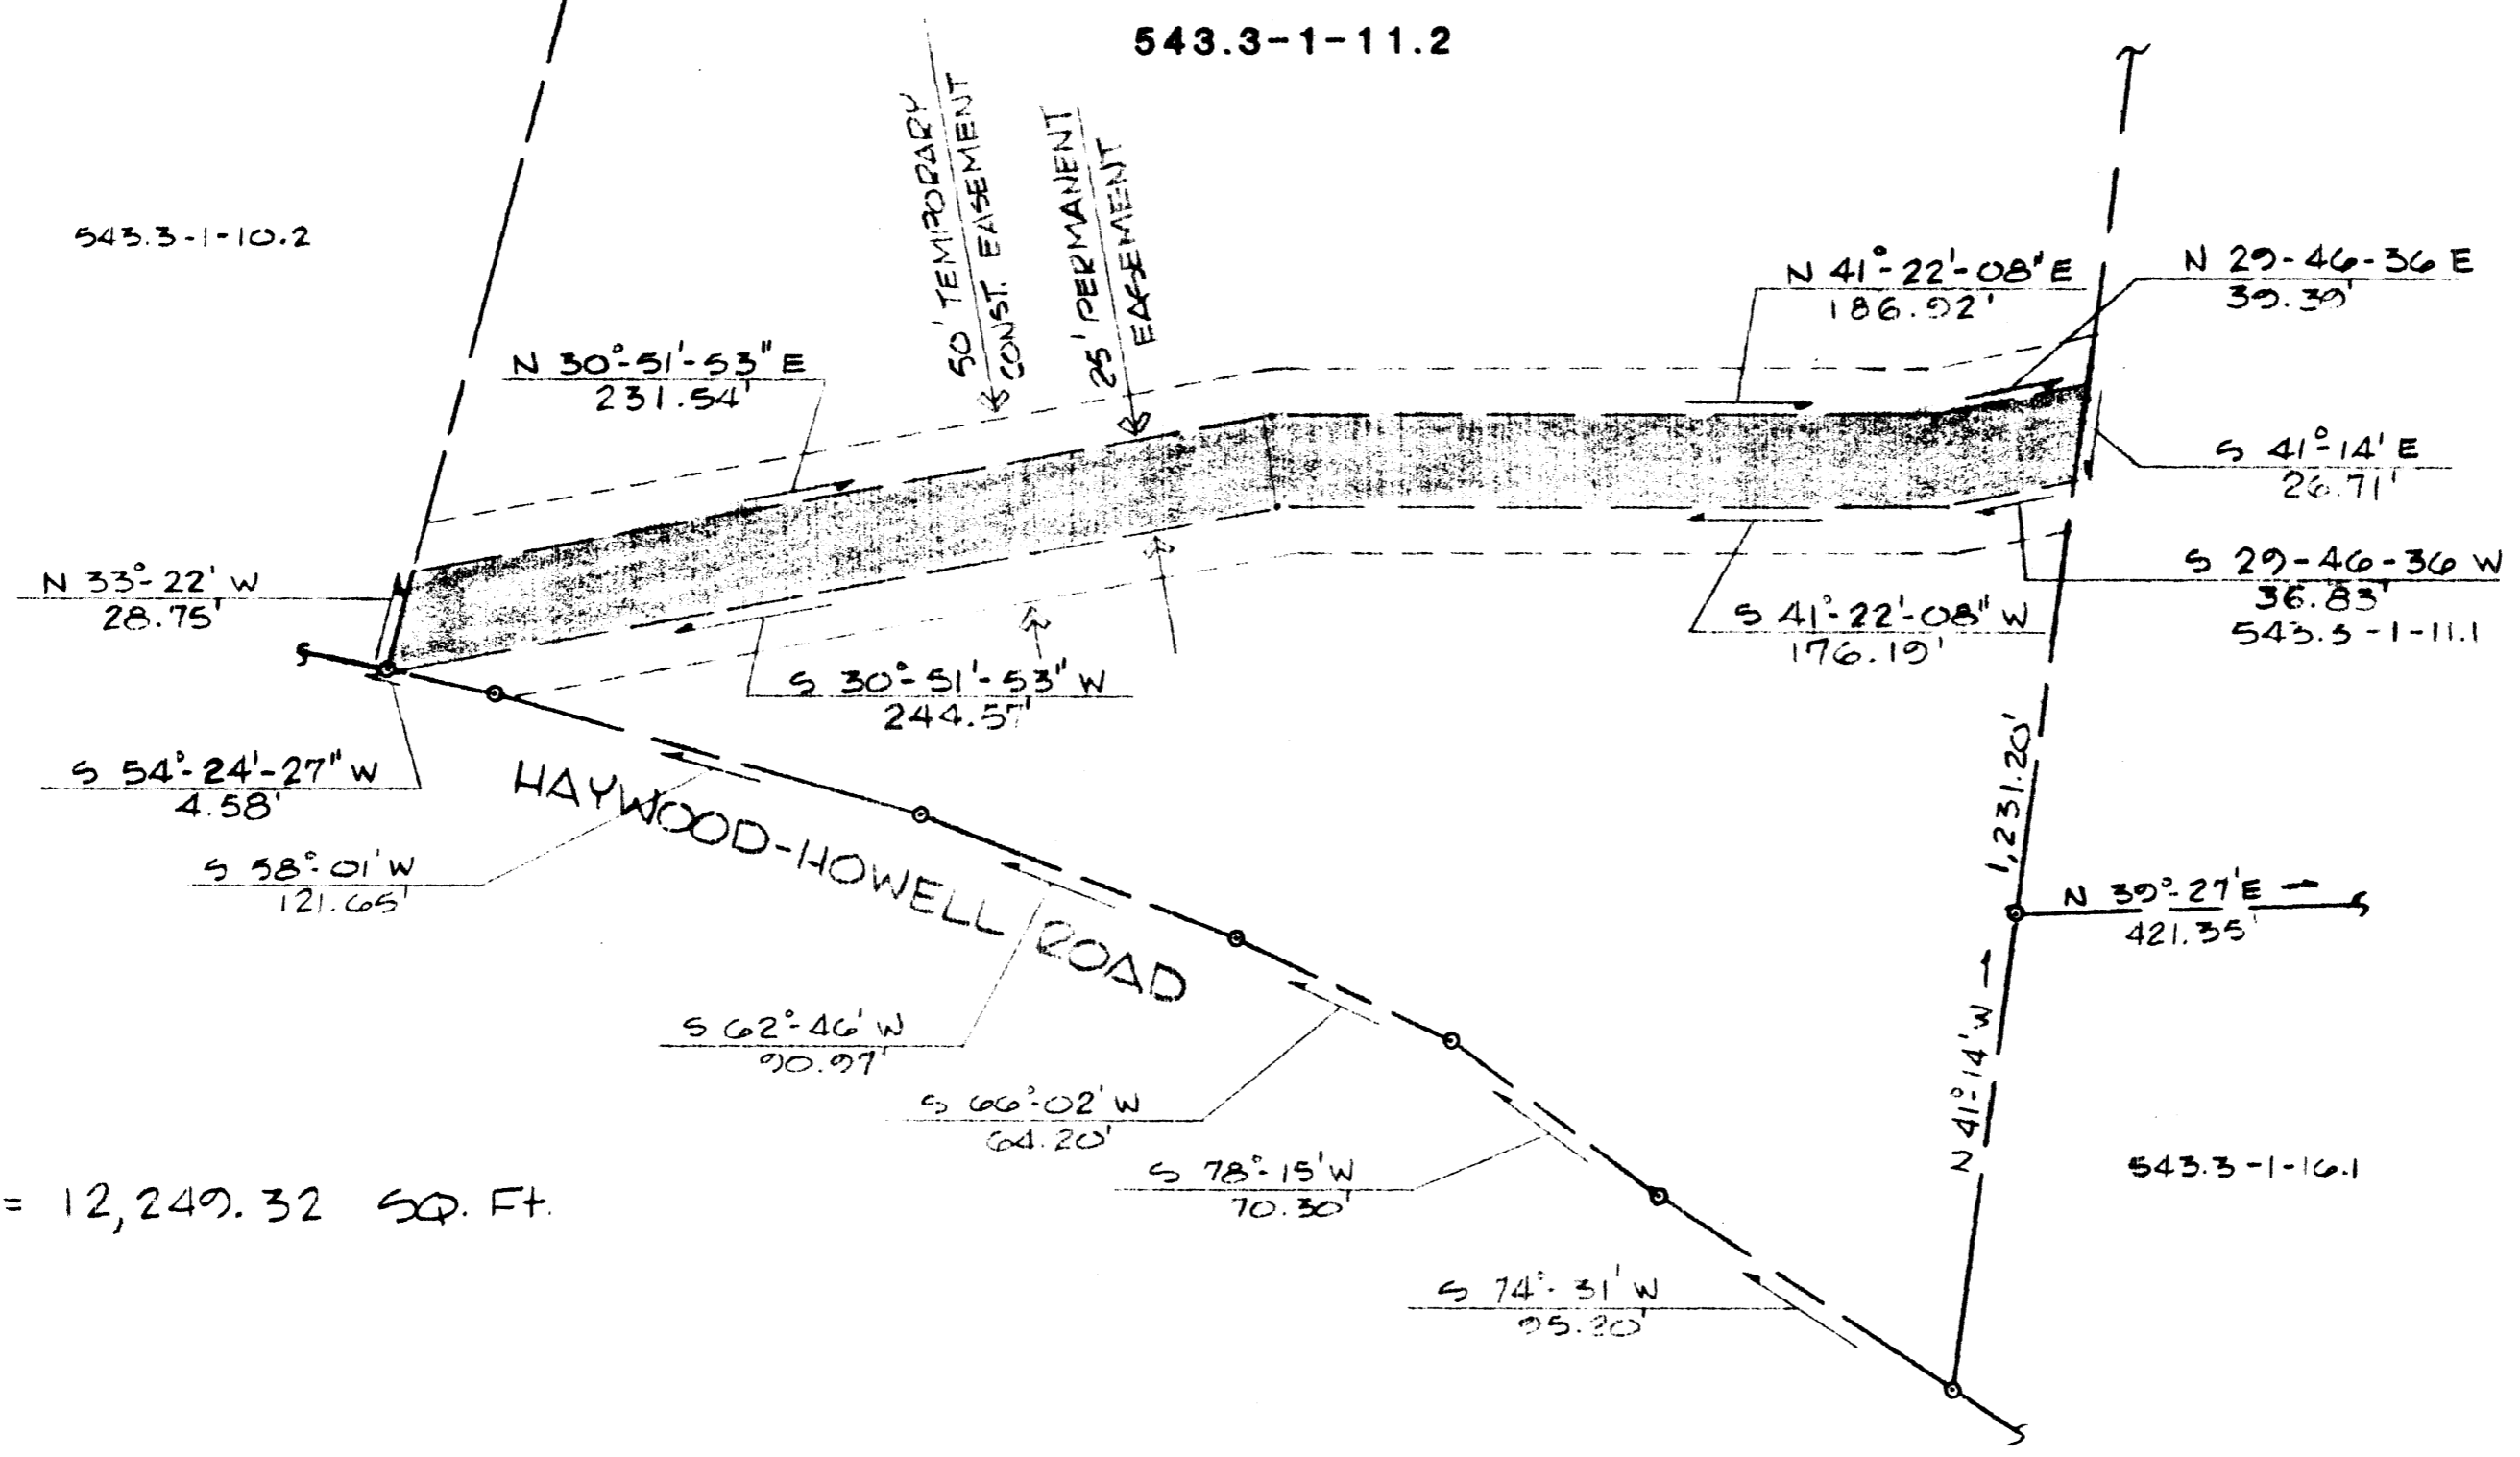


FILED
 GREENVILLE CO. S.C.
 JUL 10 11 33 AM '84
 DONNIE S. TARRERSLEY
 R.H.C.

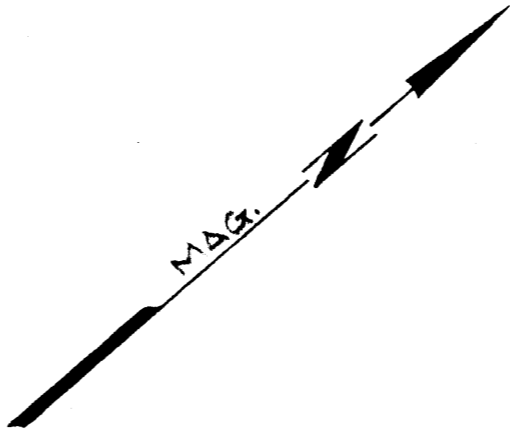

TOTAL AREA = 12,249.32 SQ. FT.

PROPERTY OF
FIRST CHURCH OF THE NAZARENE
 LOT 543.3-1-11.2
 SANITARY SEWER EASEMENT FOR THE CITY OF GREENVILLE
 COUNTY OF GREENVILLE, SOUTH CAROLINA


DECEMBER 1983

SCALE: 1"=50'

10-T-6

1091

JUL 10 1984

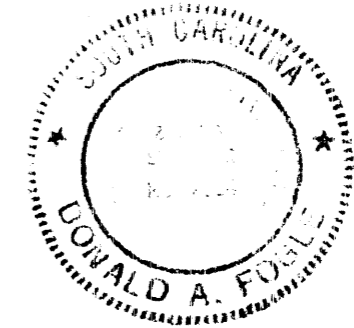

MICROFILMED