
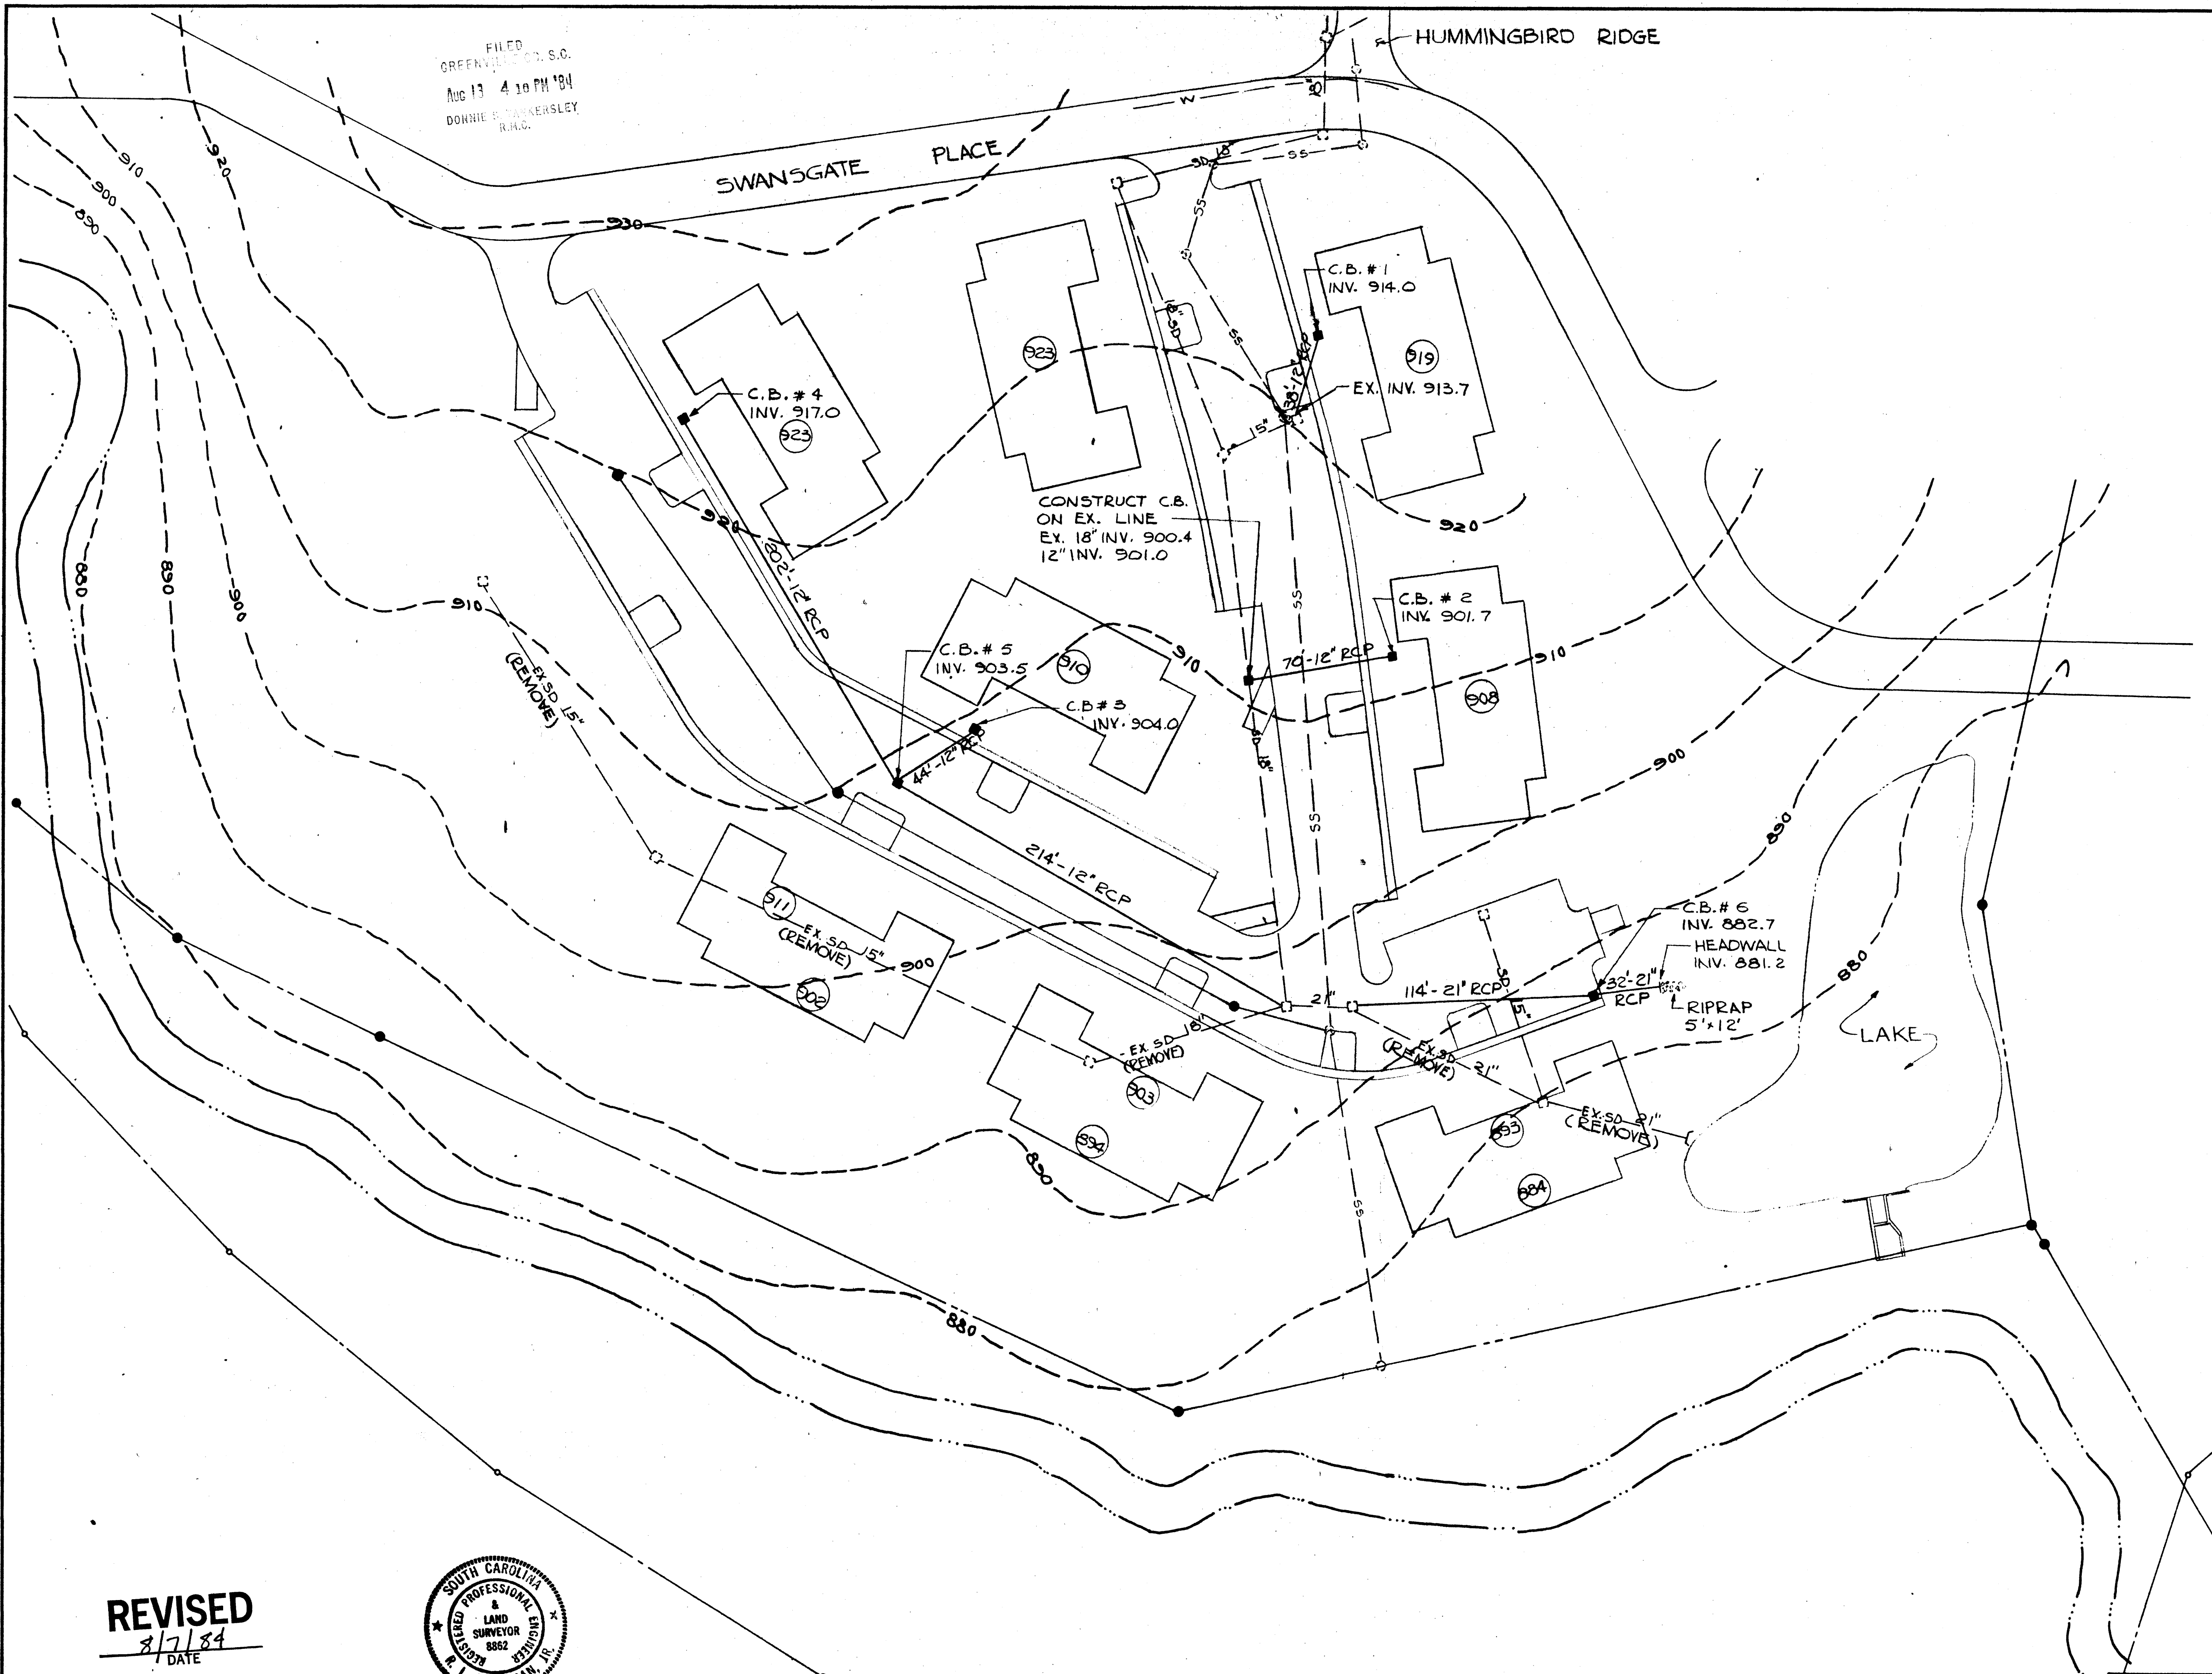


FILED
GREENVILLE, S.C.
Aug 13 4 10 PM '84
DONNIE B. WALKERSLEY
R.L.C.

HUMMINGBIRD RIDGE

SWANSGATE PLACE

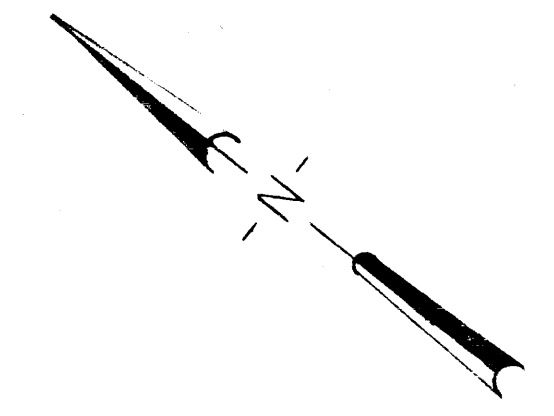


CONSTRUCT C.B. ON EX. LINE
EX. 18" INV. 900.4
12" INV. 901.0

- NOTES:**
1. IN ALL AREAS WHERE FILL EXCEEDS 2' THE CONTRACTOR SHALL COMPACT MATERIAL IN 6" LIFTS AND HAVE COMPACTION TESTS EVERY 1'.
 2. THE EXISTING STORM DRAIN THAT IS TO BE REMOVED SHALL BE RE-USED WHERE POSSIBLE. THE 15" PIPE, IF SALVAGEABLE, MAY BE USED IN LIEU OF THE PROPOSED 12".

LEGEND

- SS --- EXISTING SANITARY SEWER
- SD --- EXISTING STORM SEWER
- W --- EXISTING WATER LINE

REVISED
8/7/84
DATE

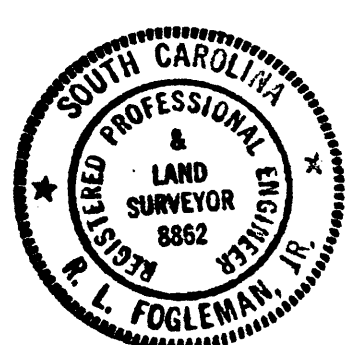

CERTIFICATE OF APPROVAL FOR RECORDING

I hereby certify that this Final Development Plan and/or Statement of Intent has been approved by the Greenville County Planning Commission for recording in the office of the County Register of Mease Conveyance.

8/7/84
Date
John H. Owens
Executive Director
Greenville County Planning Commission

4753
10T-55

4753
10T-56

0 scale 1" = 40' feet		NO	DATE	BY	DESCRIPTION	APPR
REVISIONS						
Arbor Engineering, Inc. P.O. BOX 263, GREENVILLE, S.C. LANDSCAPE ARCHITECTS ENGINEERS RECREATIONAL PLANNERS		SWANSGATE PHASE IV				
PRINTED JUL 28 1984 ARBOR ENGINEERING, INC.		PRELIMINARY PLAN				
GREENVILLE SOUTH CAROLINA		DRAWN	CHECK	DATE	JOB NO.	
SCALE 1" = 40'		FILE	CC10	3 AUG 13 84	032	10-000
SHEET NO.		OF		83248-16		

MICROFILMED