
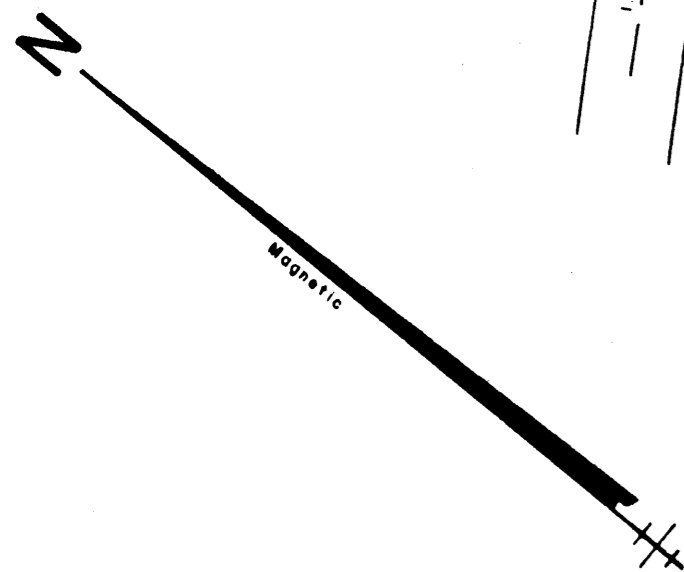


Lot # 38 - Plat # 1

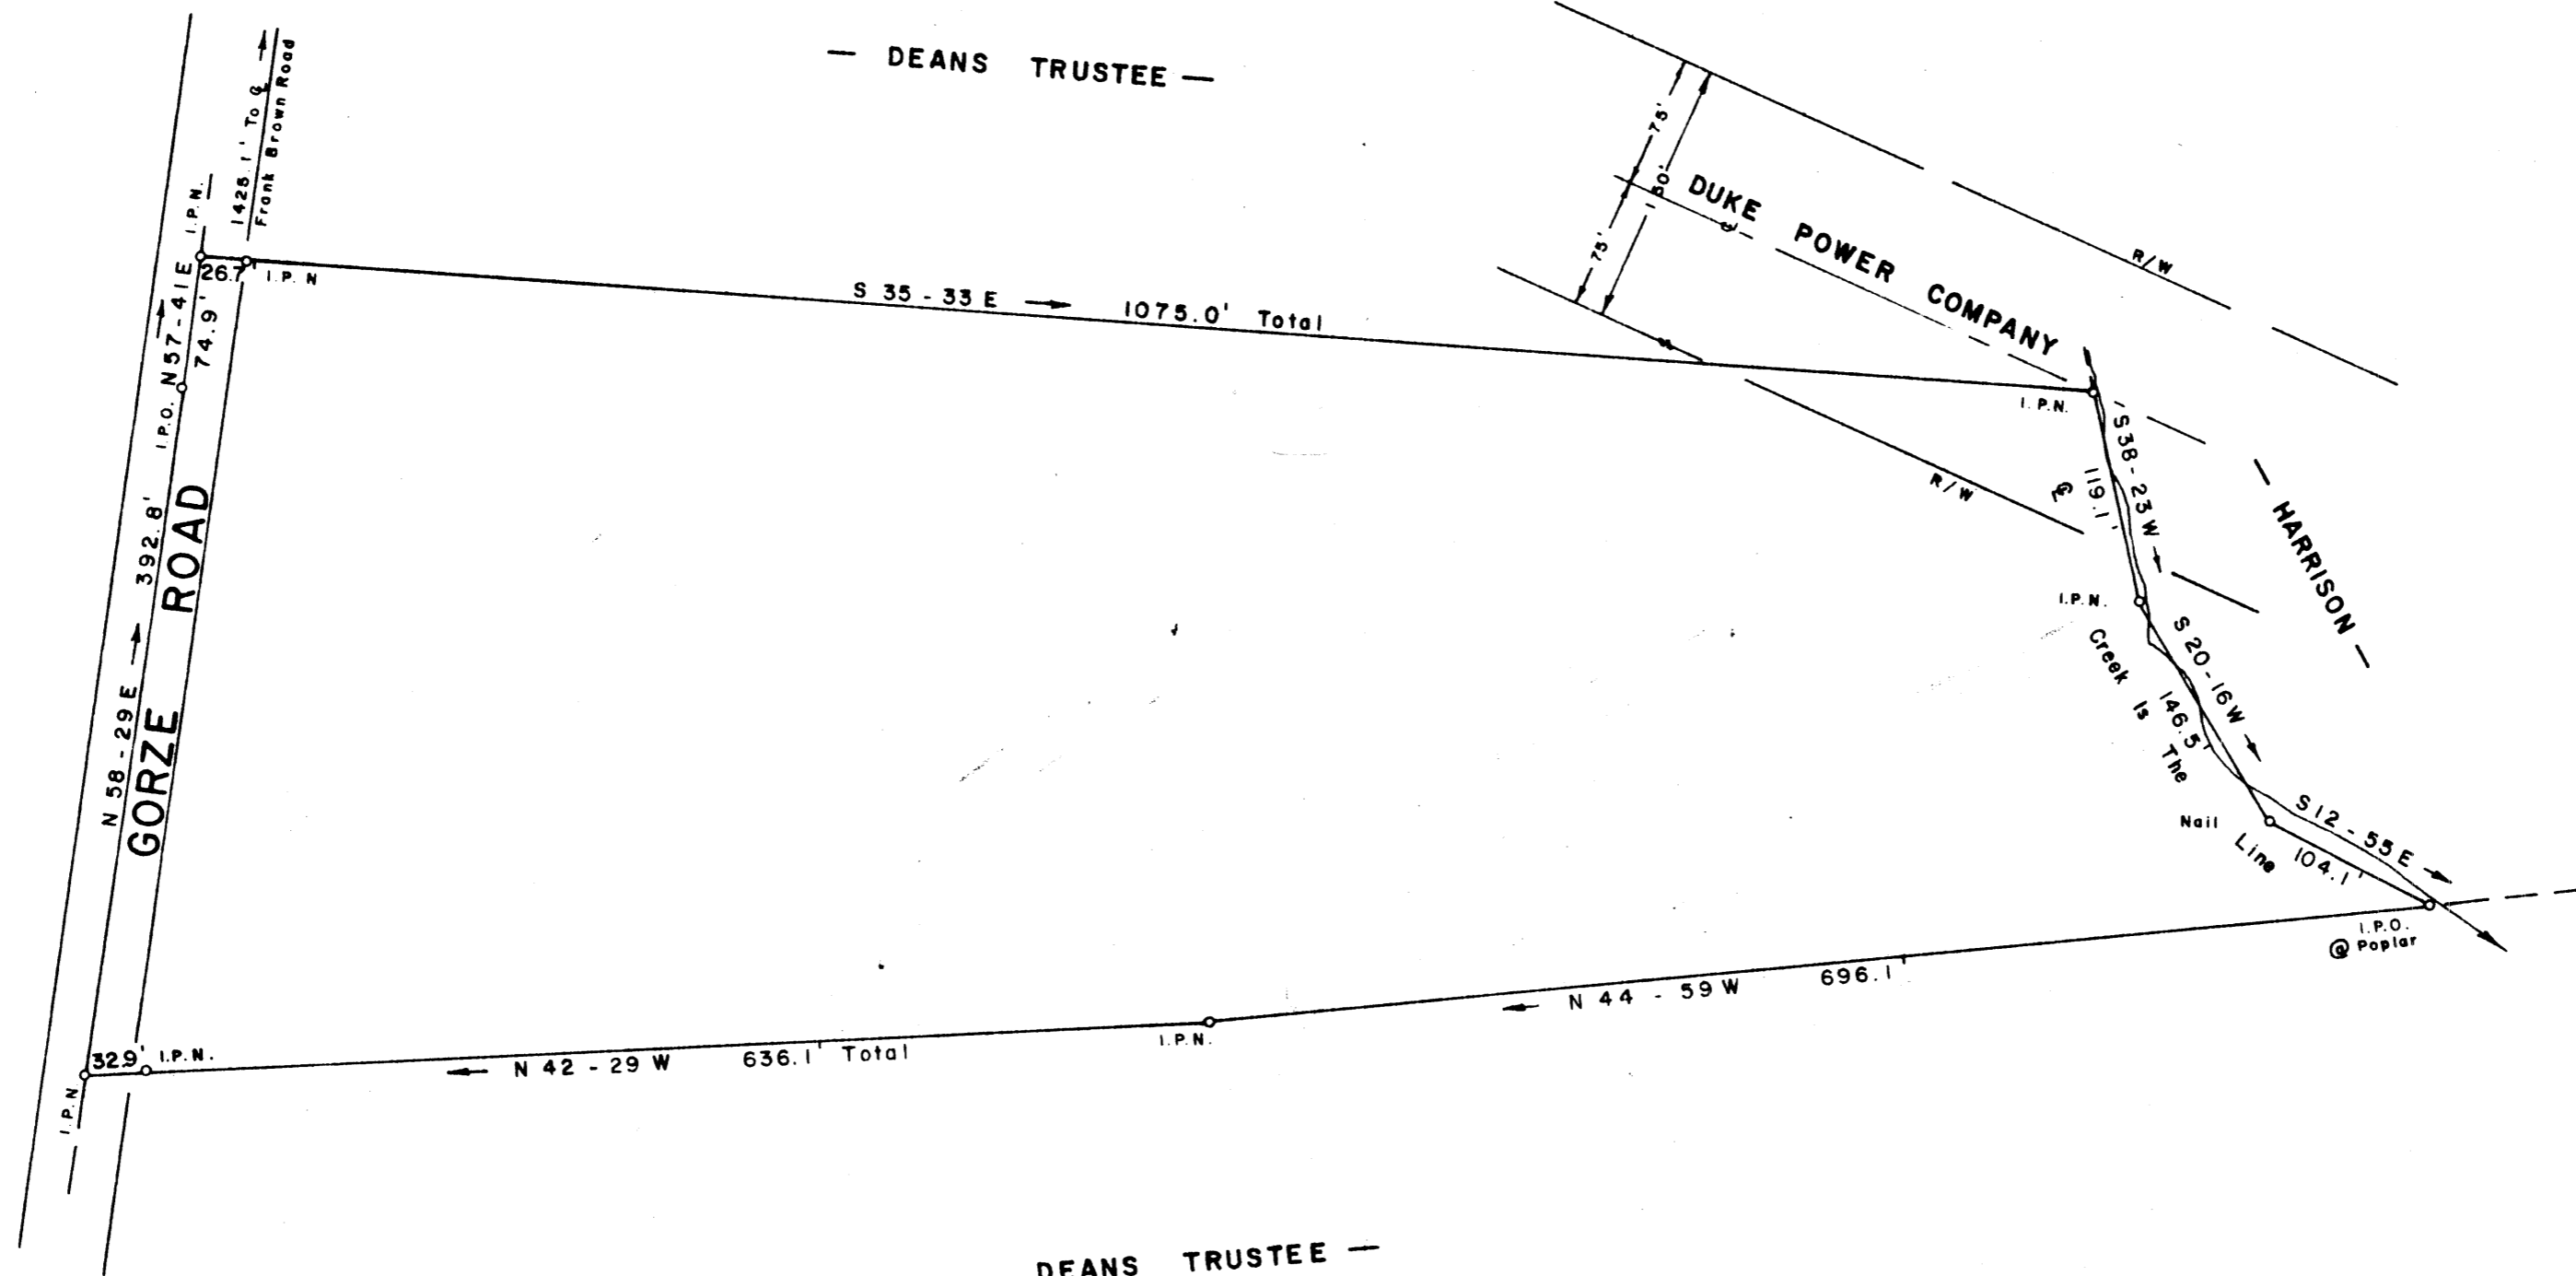

10.3 AC.

FILED
 GREENVILLE CO. S.C.
 Aug 20 4 44 PM '84
 DONNIE S. JANKERSLEY
 S.M.C.

SURVEY FOR
 STEPHEN H. PERRY
 KATHERINE R. PERRY
 NEAR TRAVELERS REST GREENVILLE COUNTY
 SOUTH CAROLINA
 MAY 11, 1984

10-T-61

AUG 20 1984

5479 ✓

I hereby certify that the Ratio of Precision of the Field Survey is 1/10,000 As Shown Hereon and the Area was Determined by Computer.

Jeffery M. Plumblee
 JEFFERY M. PLUMBLEE
 P.L.S. # 7881

Scale 1" = 100'

JEFFERY M. PLUMBLEE, INC.
 LAND SURVEYING

P. O. BOX 788
 TRAVELERS REST, S. C. 29680 (803) 834-4426