





V.A.G.

FILED
GREENVILLE CO. S.C.
SEP 17 2 30 PM '84
DONNIE S. TAWKERSLEY
R.M.C.

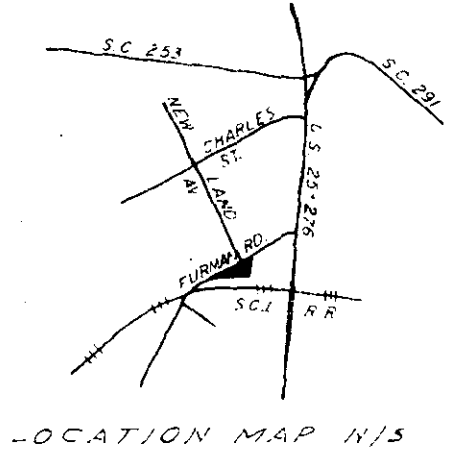


LOCATION MAP N/5

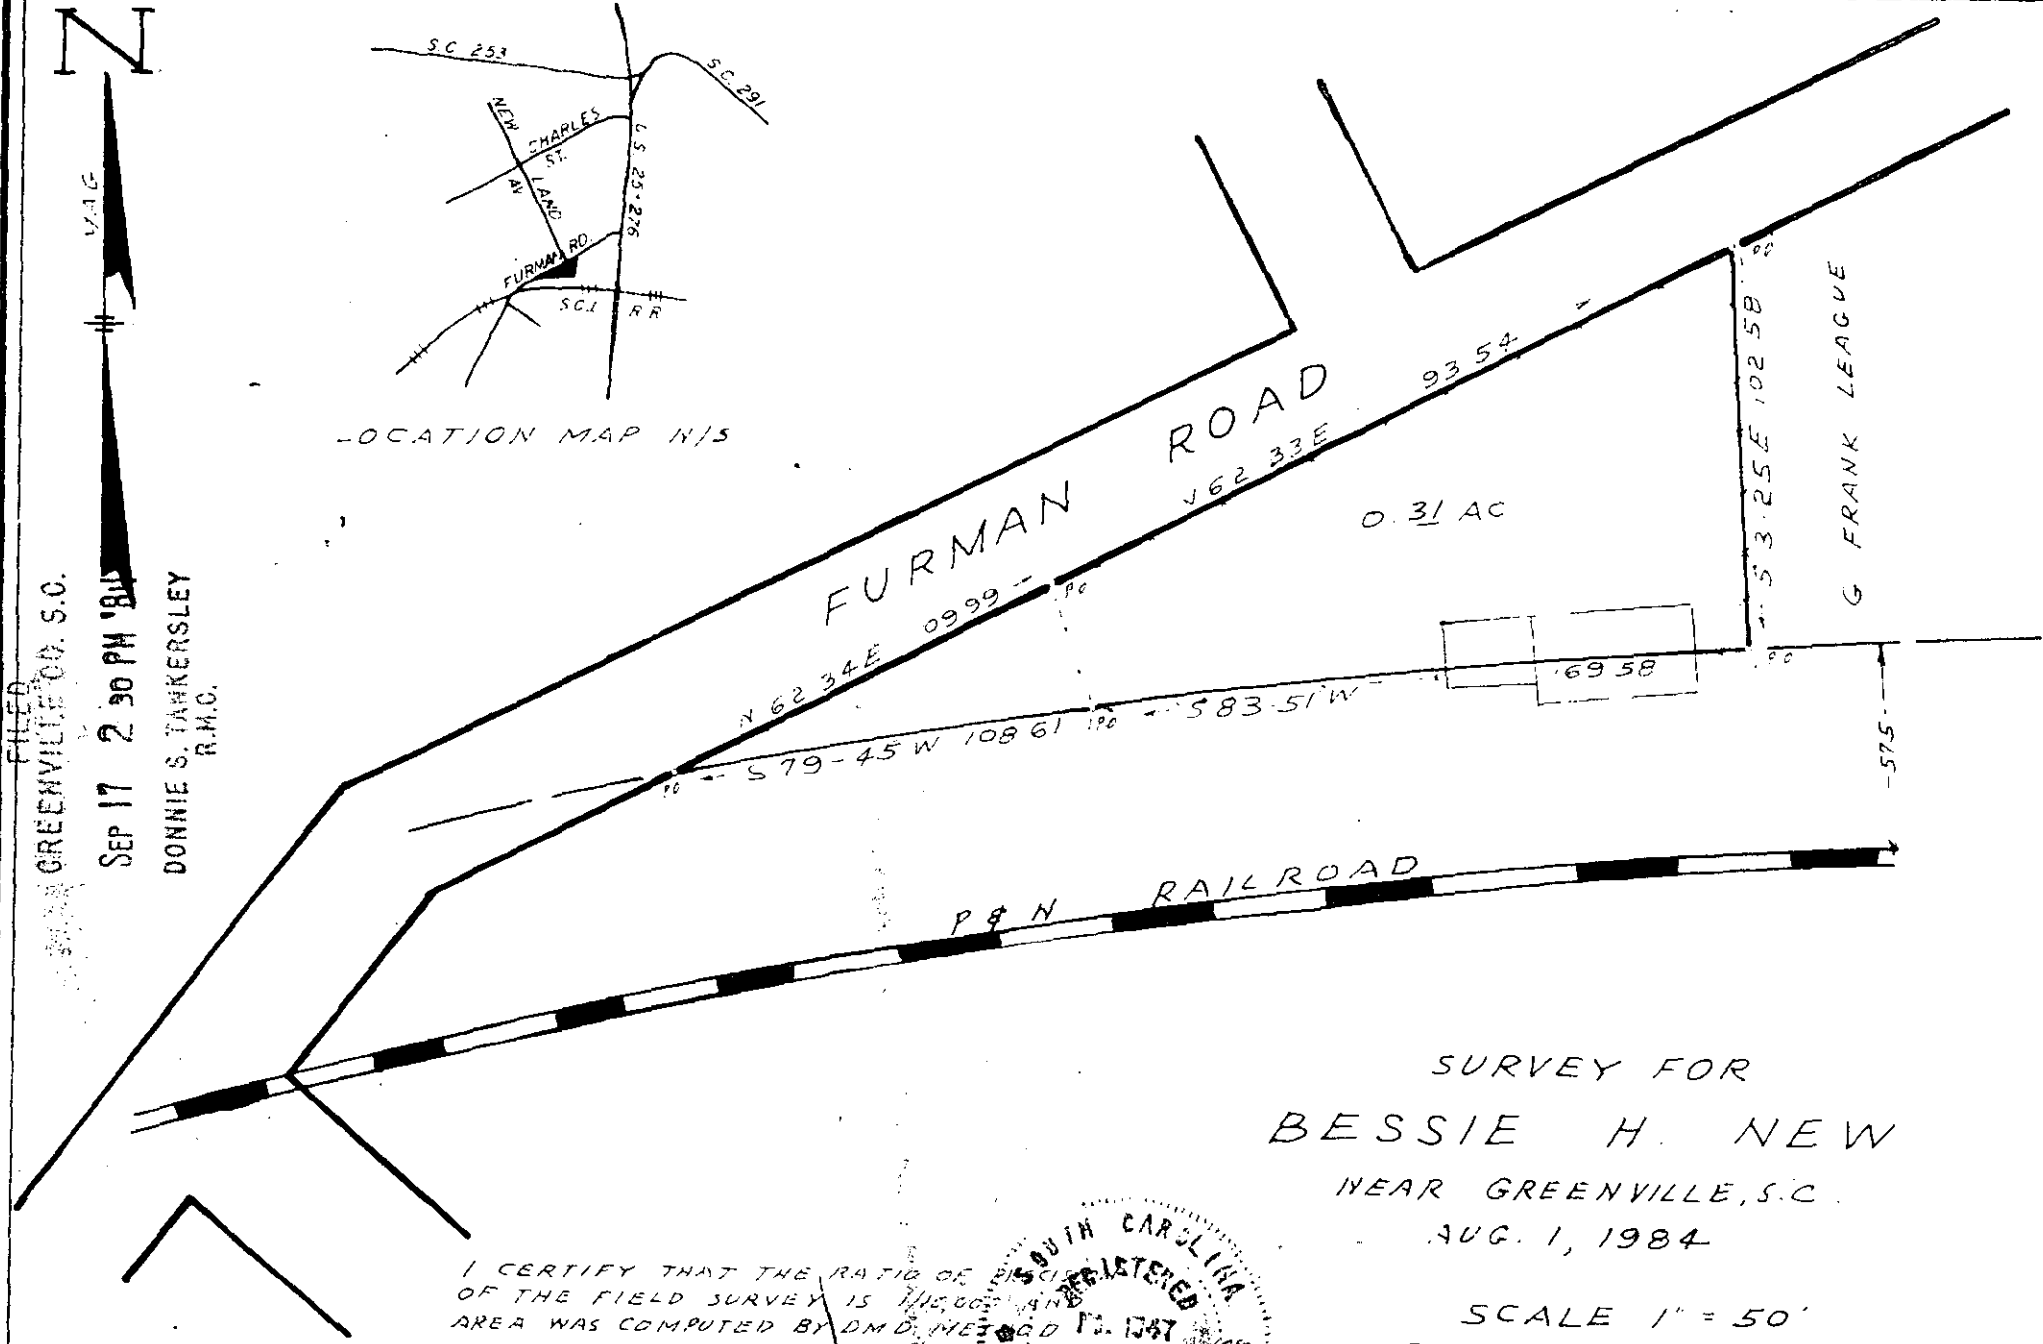

SURVEY FOR
BESSIE H. NEW
NEAR GREENVILLE, S.C.
AUG. 1, 1984

SCALE 1" = 50'

I CERTIFY THAT THE RATIO OF DISCREPANCY
OF THE FIELD SURVEY IS 1/10000 AND
AREA WAS COMPUTED BY D.M.D. METHOD

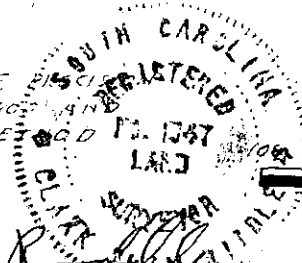

10-y-23

8554

C.O. RIDDLE SURVEYING CO. Greenville, S.C.

MICROFILMED