


GREENVILLE COUNTY, SC  
NOV 8 3 41 PM '84  
DONNIE H. JACKSON

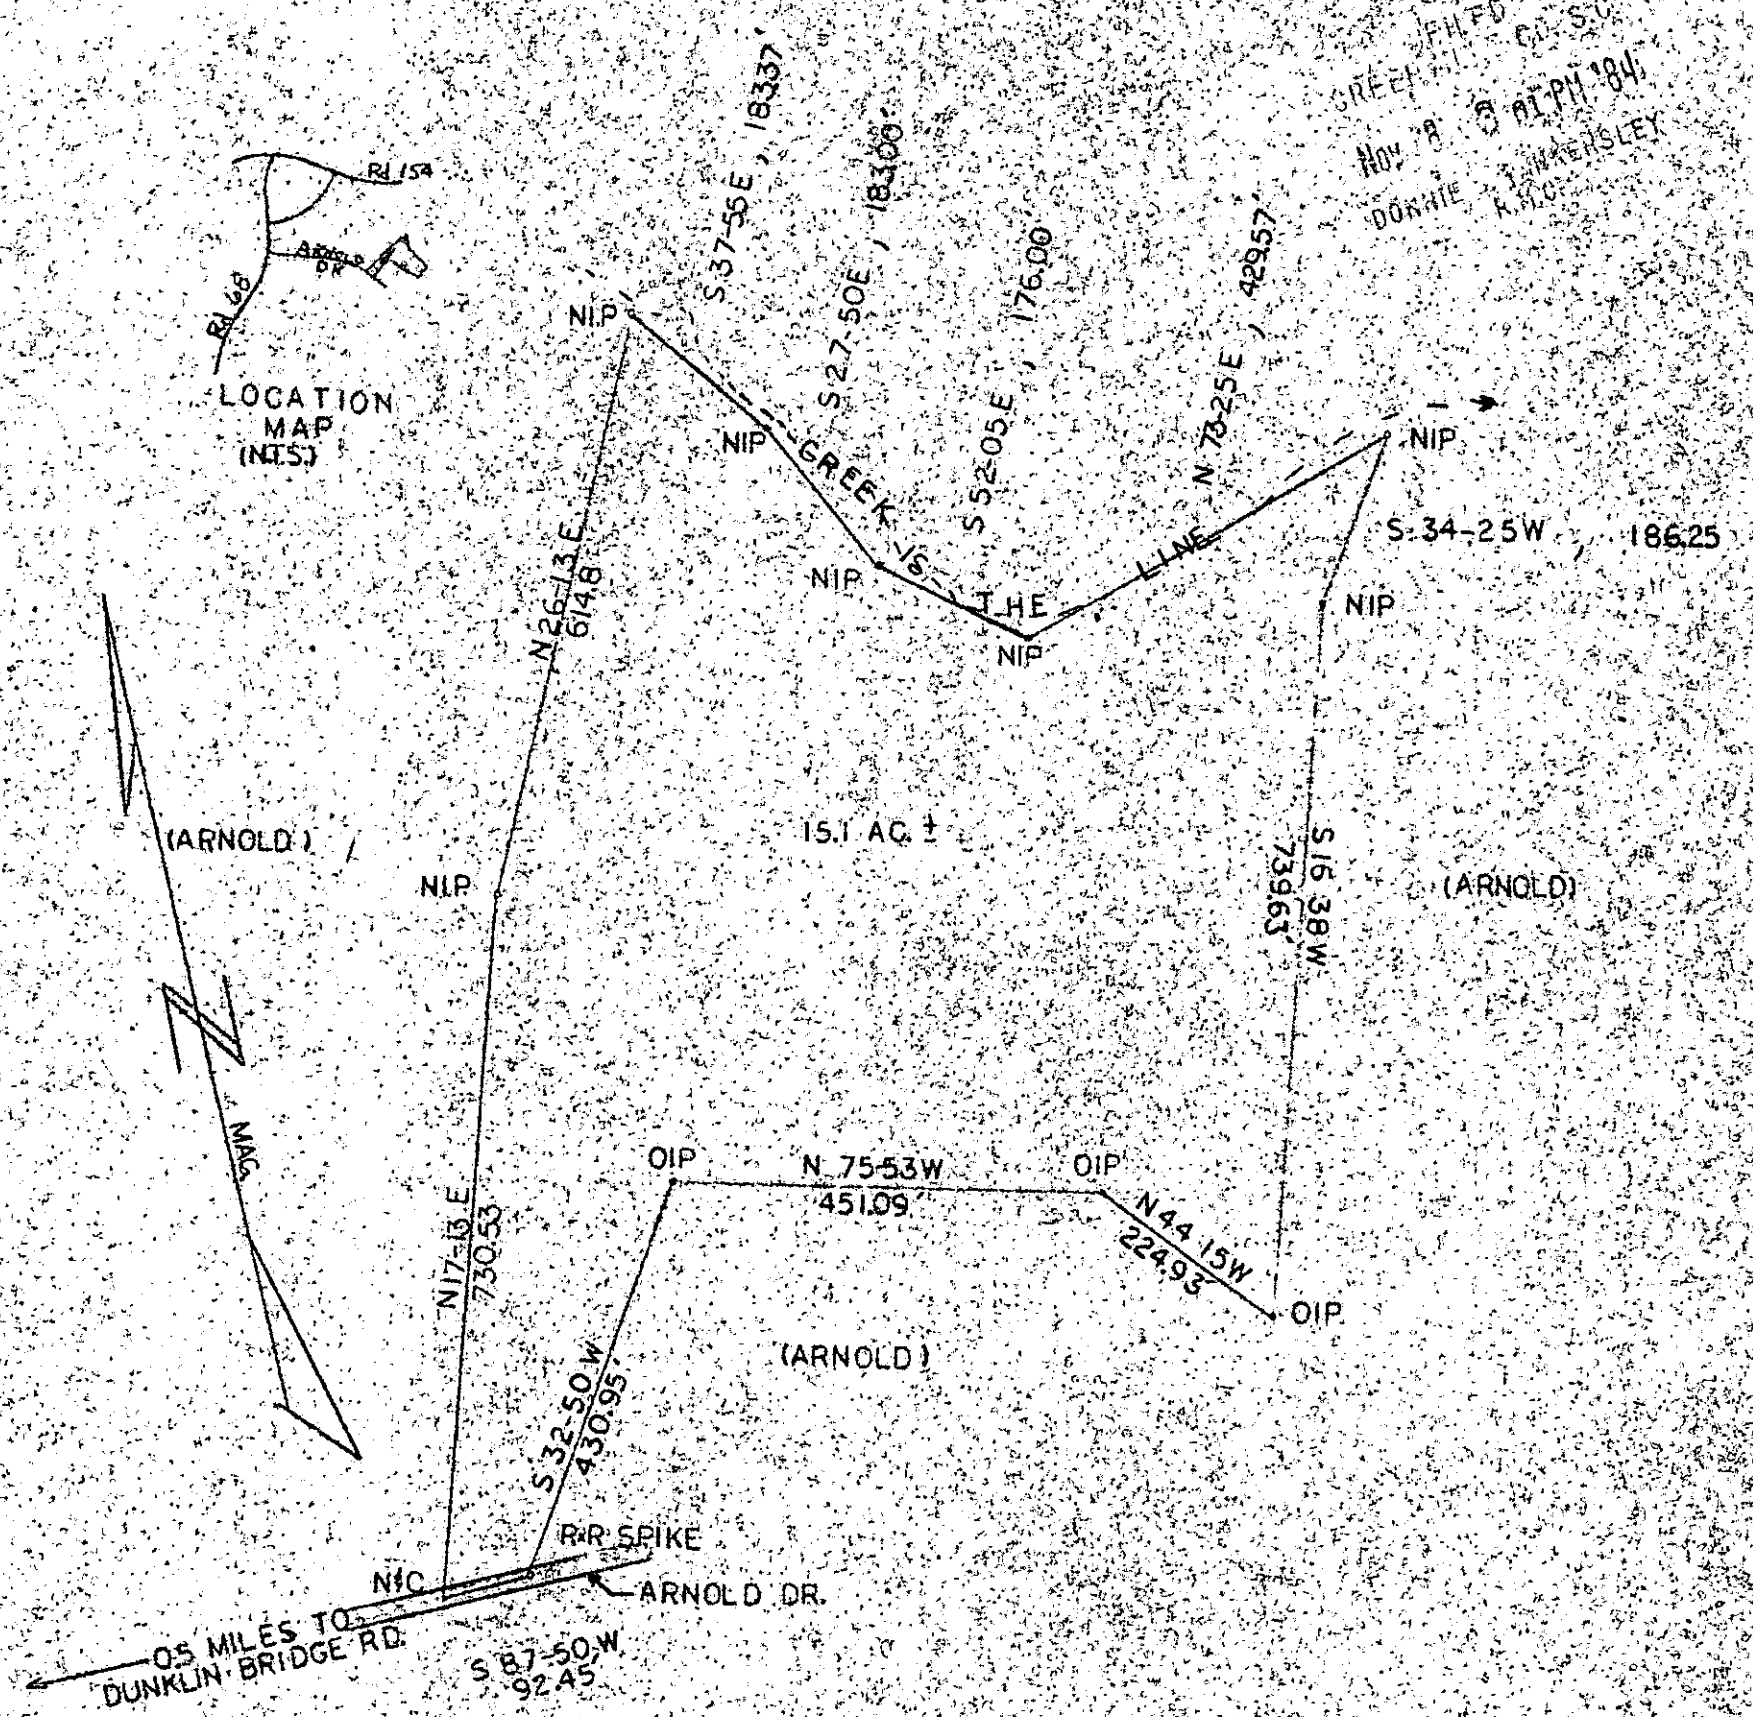

(ARNOLD)

15.1 AC ±

(ARNOLD)

(ARNOLD)

PROPERTY OF  
ISSAC ARNOLD, ETAL  
OAKLAWN TOWNSHIP  
GREENVILLE COUNTY, SC  
REF. DEED BOOK 307-25  
BLOCK BOOK 587.2 LOTS 1-8  
SCALE: 1 in = 200 ft.  
PRECISION: 1/4849


JULY 11, 1984

11119

FIELD: TABRAGG  
D. DAVENPORT

11B-11

Ethan C. Allen, R. L. S.  
ACCURACY CERTIFIED

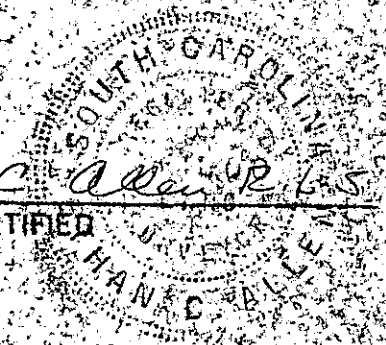

GCTO 1 NO. 8-85 020

5.00CD