

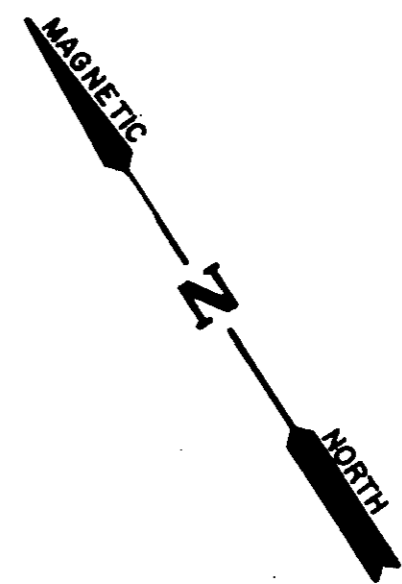


FILED
 GREENVILLE, S.C.
 Nov 16 1 35 PM '84
 DONNIE C. WALKERSLEY
 R.L.S.

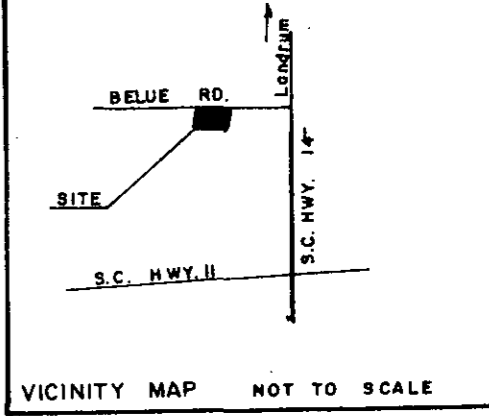


PLAT. EARNEST KELLOGG
 BY THIS OFFICE 5-16-1984.
 PLAT. T. D. WEST
 BY J. Q. BRUCE 3-9-1959.

11-B-20
 15044
 NOV 16 1984

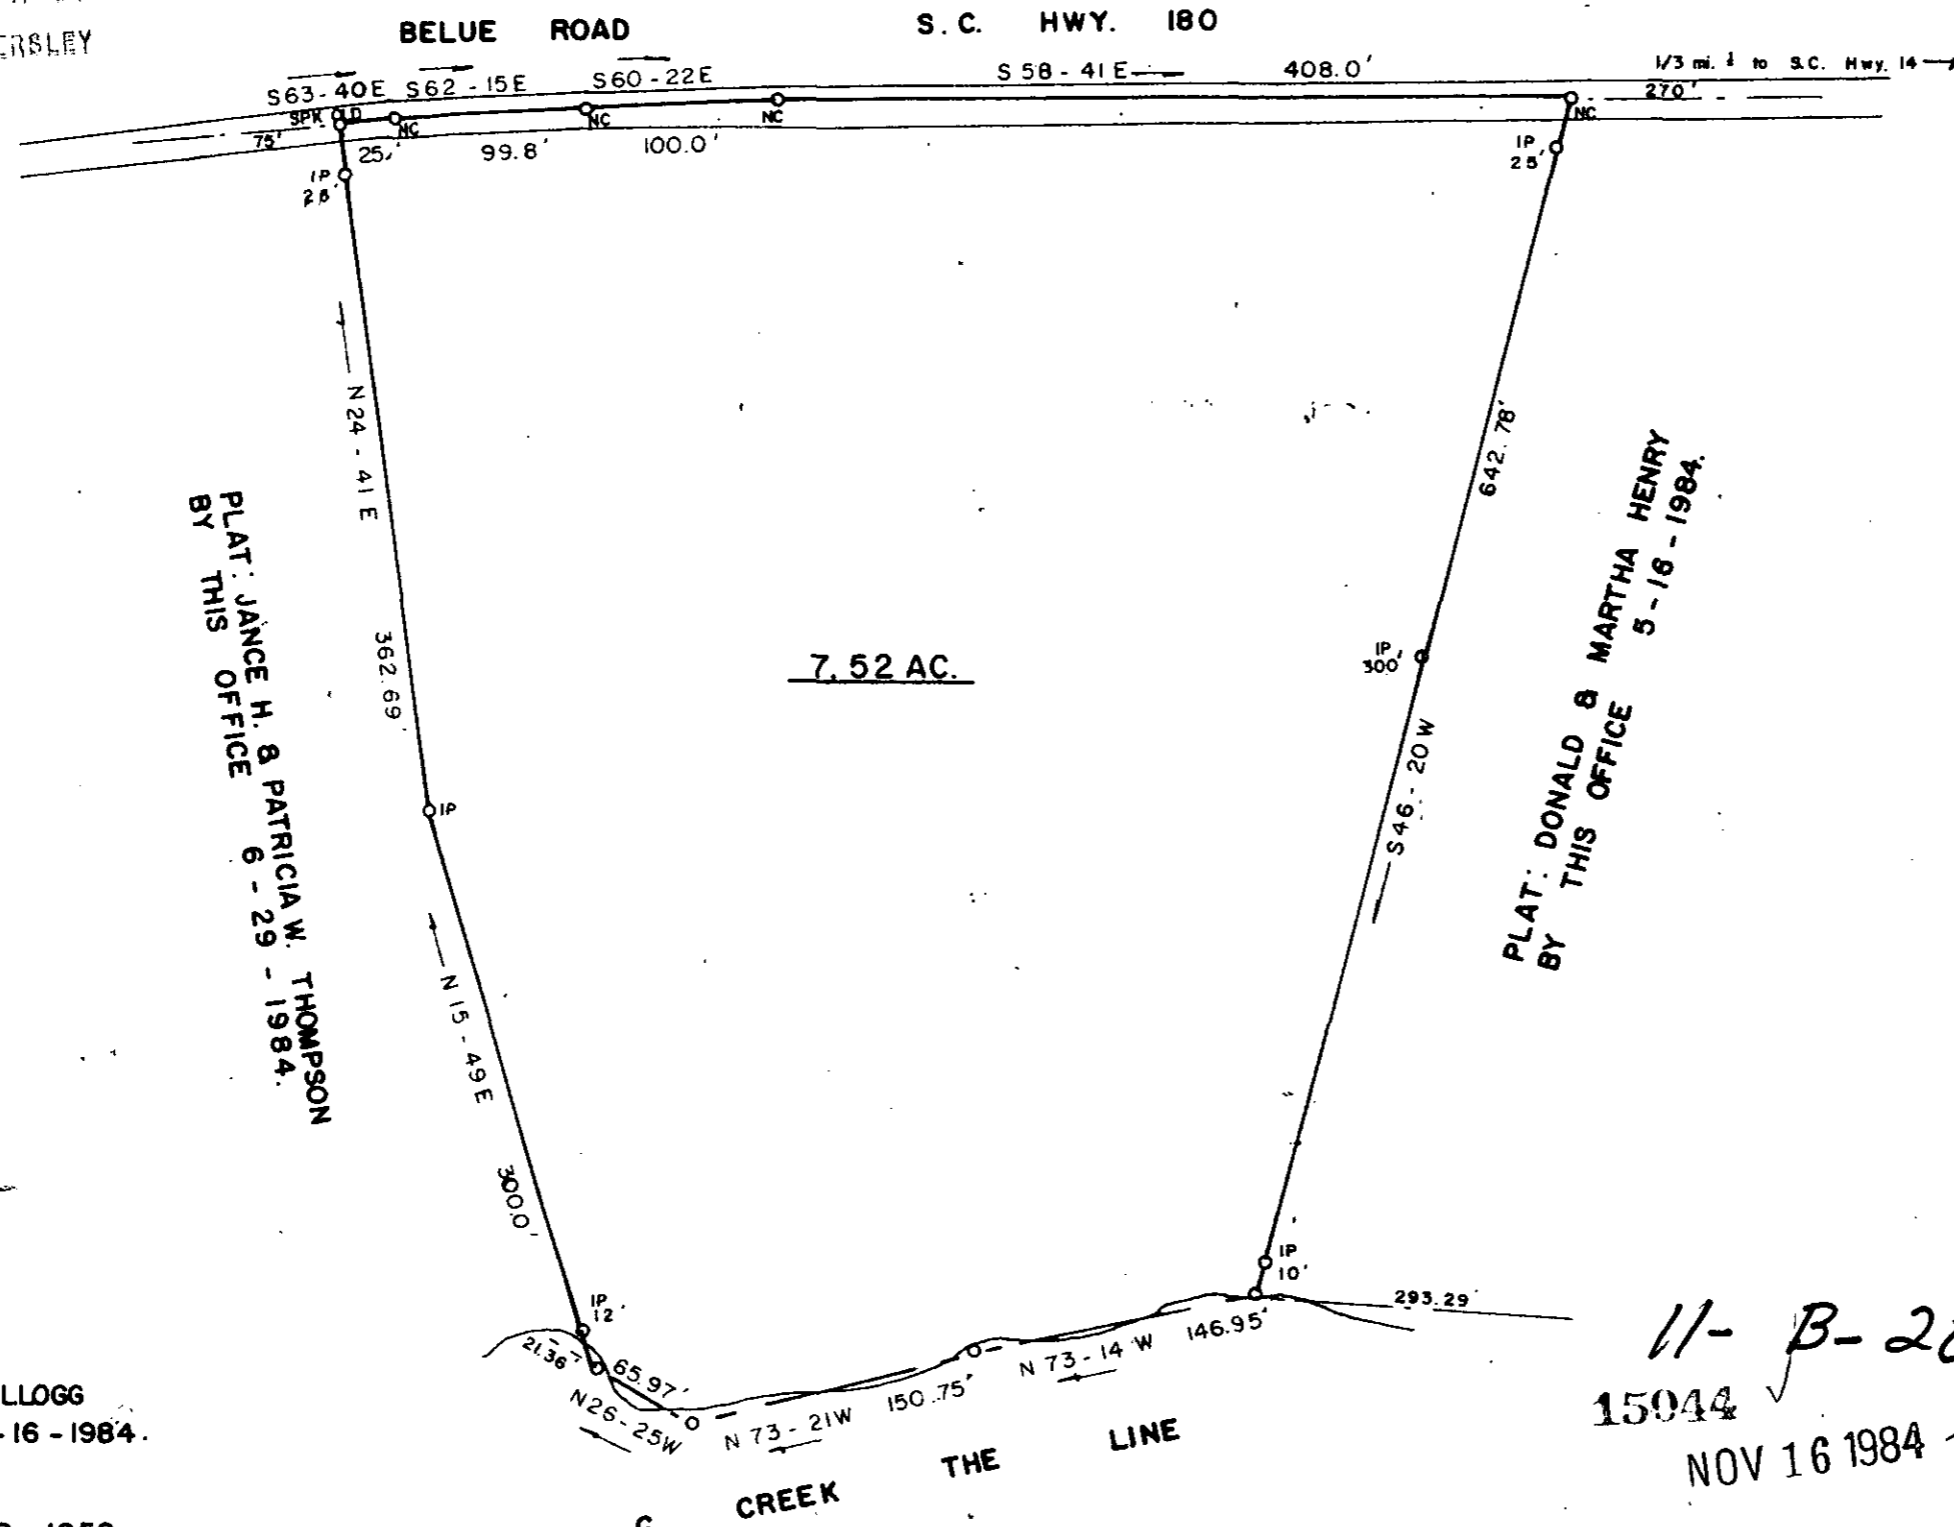

| | |
|---|--------------------------------|
| SURVEY FOR: JAMES F. HAWKINS | |
| SCALE: 1" = 100' | LOCATION: NEAR GOWENSVILLE |
| DATE: OCT. 26, 1984 | COUNTY: GREENVILLE STATE: S.C. |
| JAMES V. GREGORY, R.L.S. 3 NO 16 84 RT. 3 - CAMPOBELLO, S.C. | |
| D-385 | P-5.000 |
| P-B | BLK. MAP: |

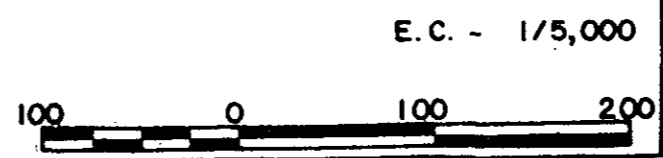

MICROFILMED